

PART OF S.E. 1/4 OF SEC. 17, T. 5 N., R. 1 W., S.L.B. & M.

244

# RIDGEMONT

## A PLANNED RESIDENTIAL UNIT DEVELOPMENT


### PHASE I

TAXING UNIT 24

IN WASHINGTON TERRACE CITY

PREFIX 07-244

SCALE 1" = 50'

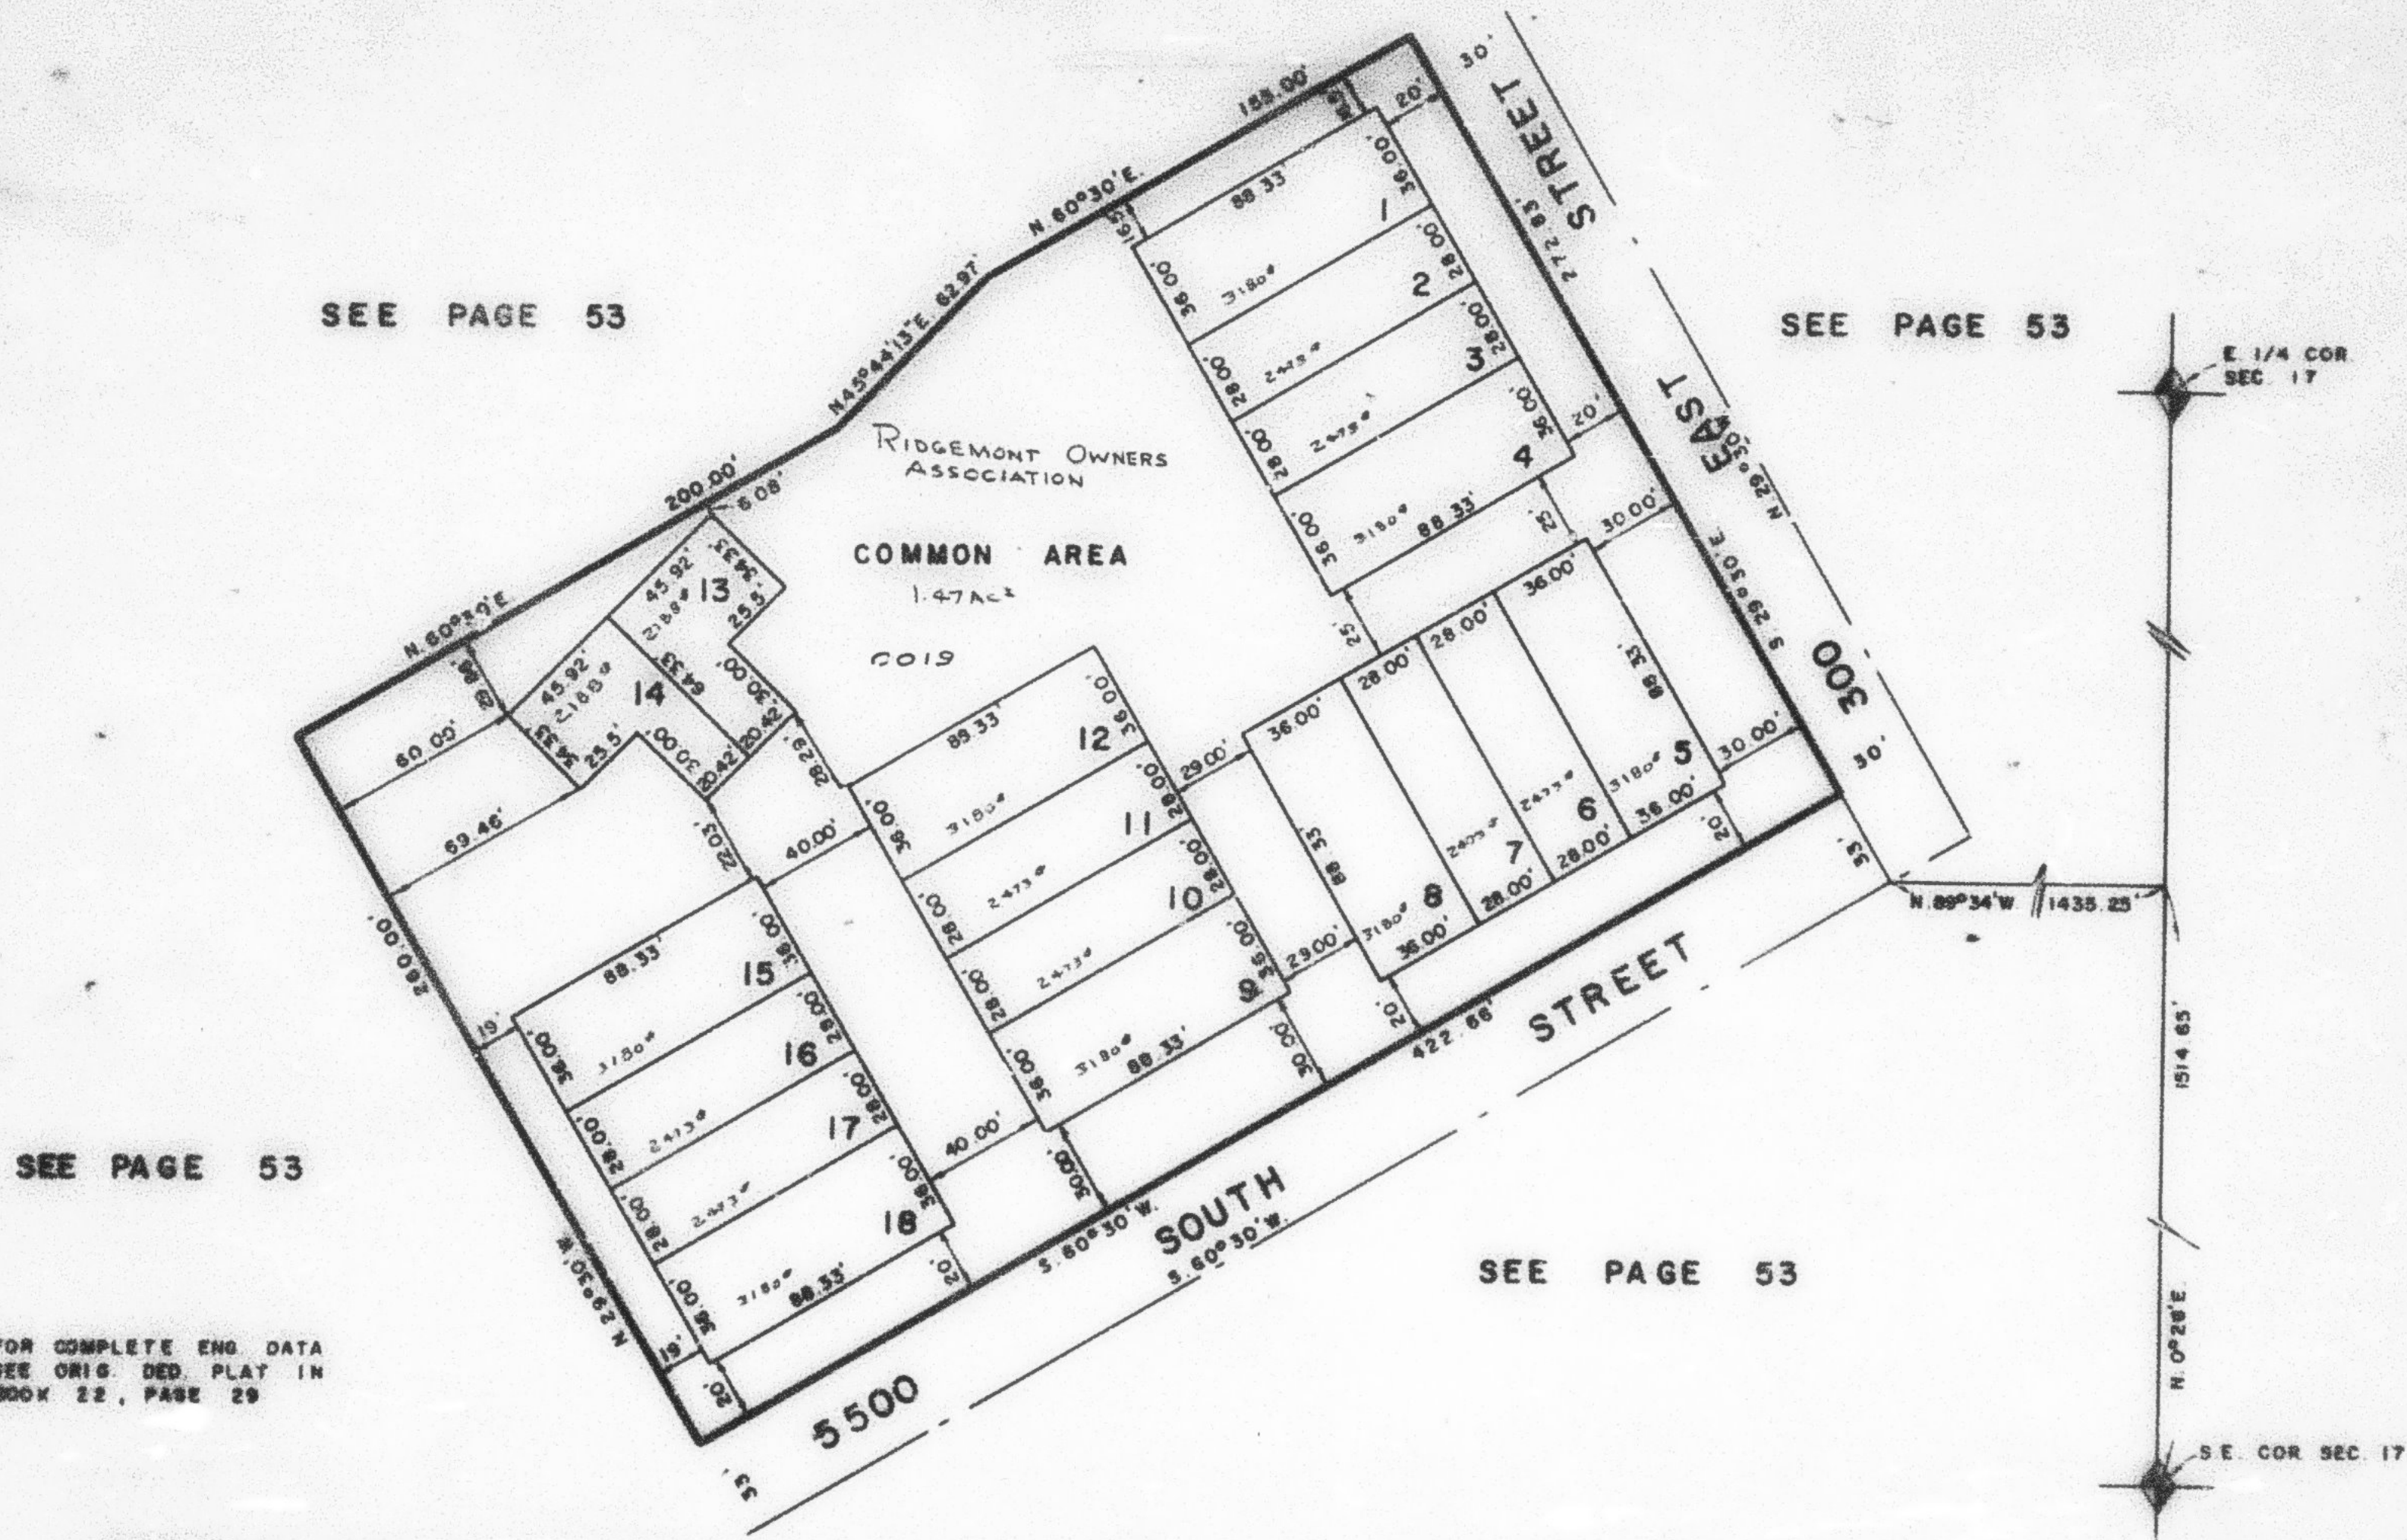

| LOT NO. | SERIAL NO. | NAMES OF OWNERSHIP OPHEIKENS & CO., INC.            |
|---------|------------|-----------------------------------------------------|
| 1       | 0001       | FRED H. GILSONMEYER & WIFE LAURA B.                 |
| 2       | 0002       | ROBERT CARL PETERSON & MADGE BERT PETERSON TRUSTEES |
| 3       | 0003       | ORLUFF OPHEIKENS & WIFE KAREN                       |
| 4       | 0004       |                                                     |
| 5       | 0005       |                                                     |
| 6       | 0006       | ROBERT J. WATSON & WIFE SANDRA M.                   |
| 7       | 0007       | ALAN L. MADSEN & WIFE MARY LOUISE                   |
| 8       | 0008       | LUCILE SIMPSON                                      |
| 9       | 0009       |                                                     |

| LOT NO. | SERIAL NO. | NAMES OF OWNERSHIP OPHEIKENS & CO., INC.  |
|---------|------------|-------------------------------------------|
| 10      | 0010       | KENNETH E. & ELLA VEE HAGEMAN             |
| 11      | 0011       | NORMA GAY MARSING                         |
| 12      | 0012       | KENNETH MOYLE BURTON & WIFE HOPE RICHARDS |
| 13      | 0013       | DENNIS P. FITZPATRICK & WIFE SHARON K.    |
| 14      | 0014       | DALE C. & DONNA F. ROBERTSON              |
| 15      | 0015       | JAMES W. BROWN & WIFE JOYCE W.            |
| 16      | 0016       | WILLIAM NEIL MCLEOD & WIFE HELMA ITH      |
| 17      | 0017       | DEAN F. HAMMOND                           |
| 18      | 0018       | DIXIE L. LEIGH                            |