

PART OF S.E. 1/4 OF SEC. 17, T. 5 N., R. 1 W., S.L.B. & M.

244

RIDGEMONT

A PLANNED RESIDENTIAL UNIT DEVELOPMENT


PHASE I

TAXING UNIT 24

IN WASHINGTON TERRACE CITY

PREFIX 107-244

SCALE 1" = 50'

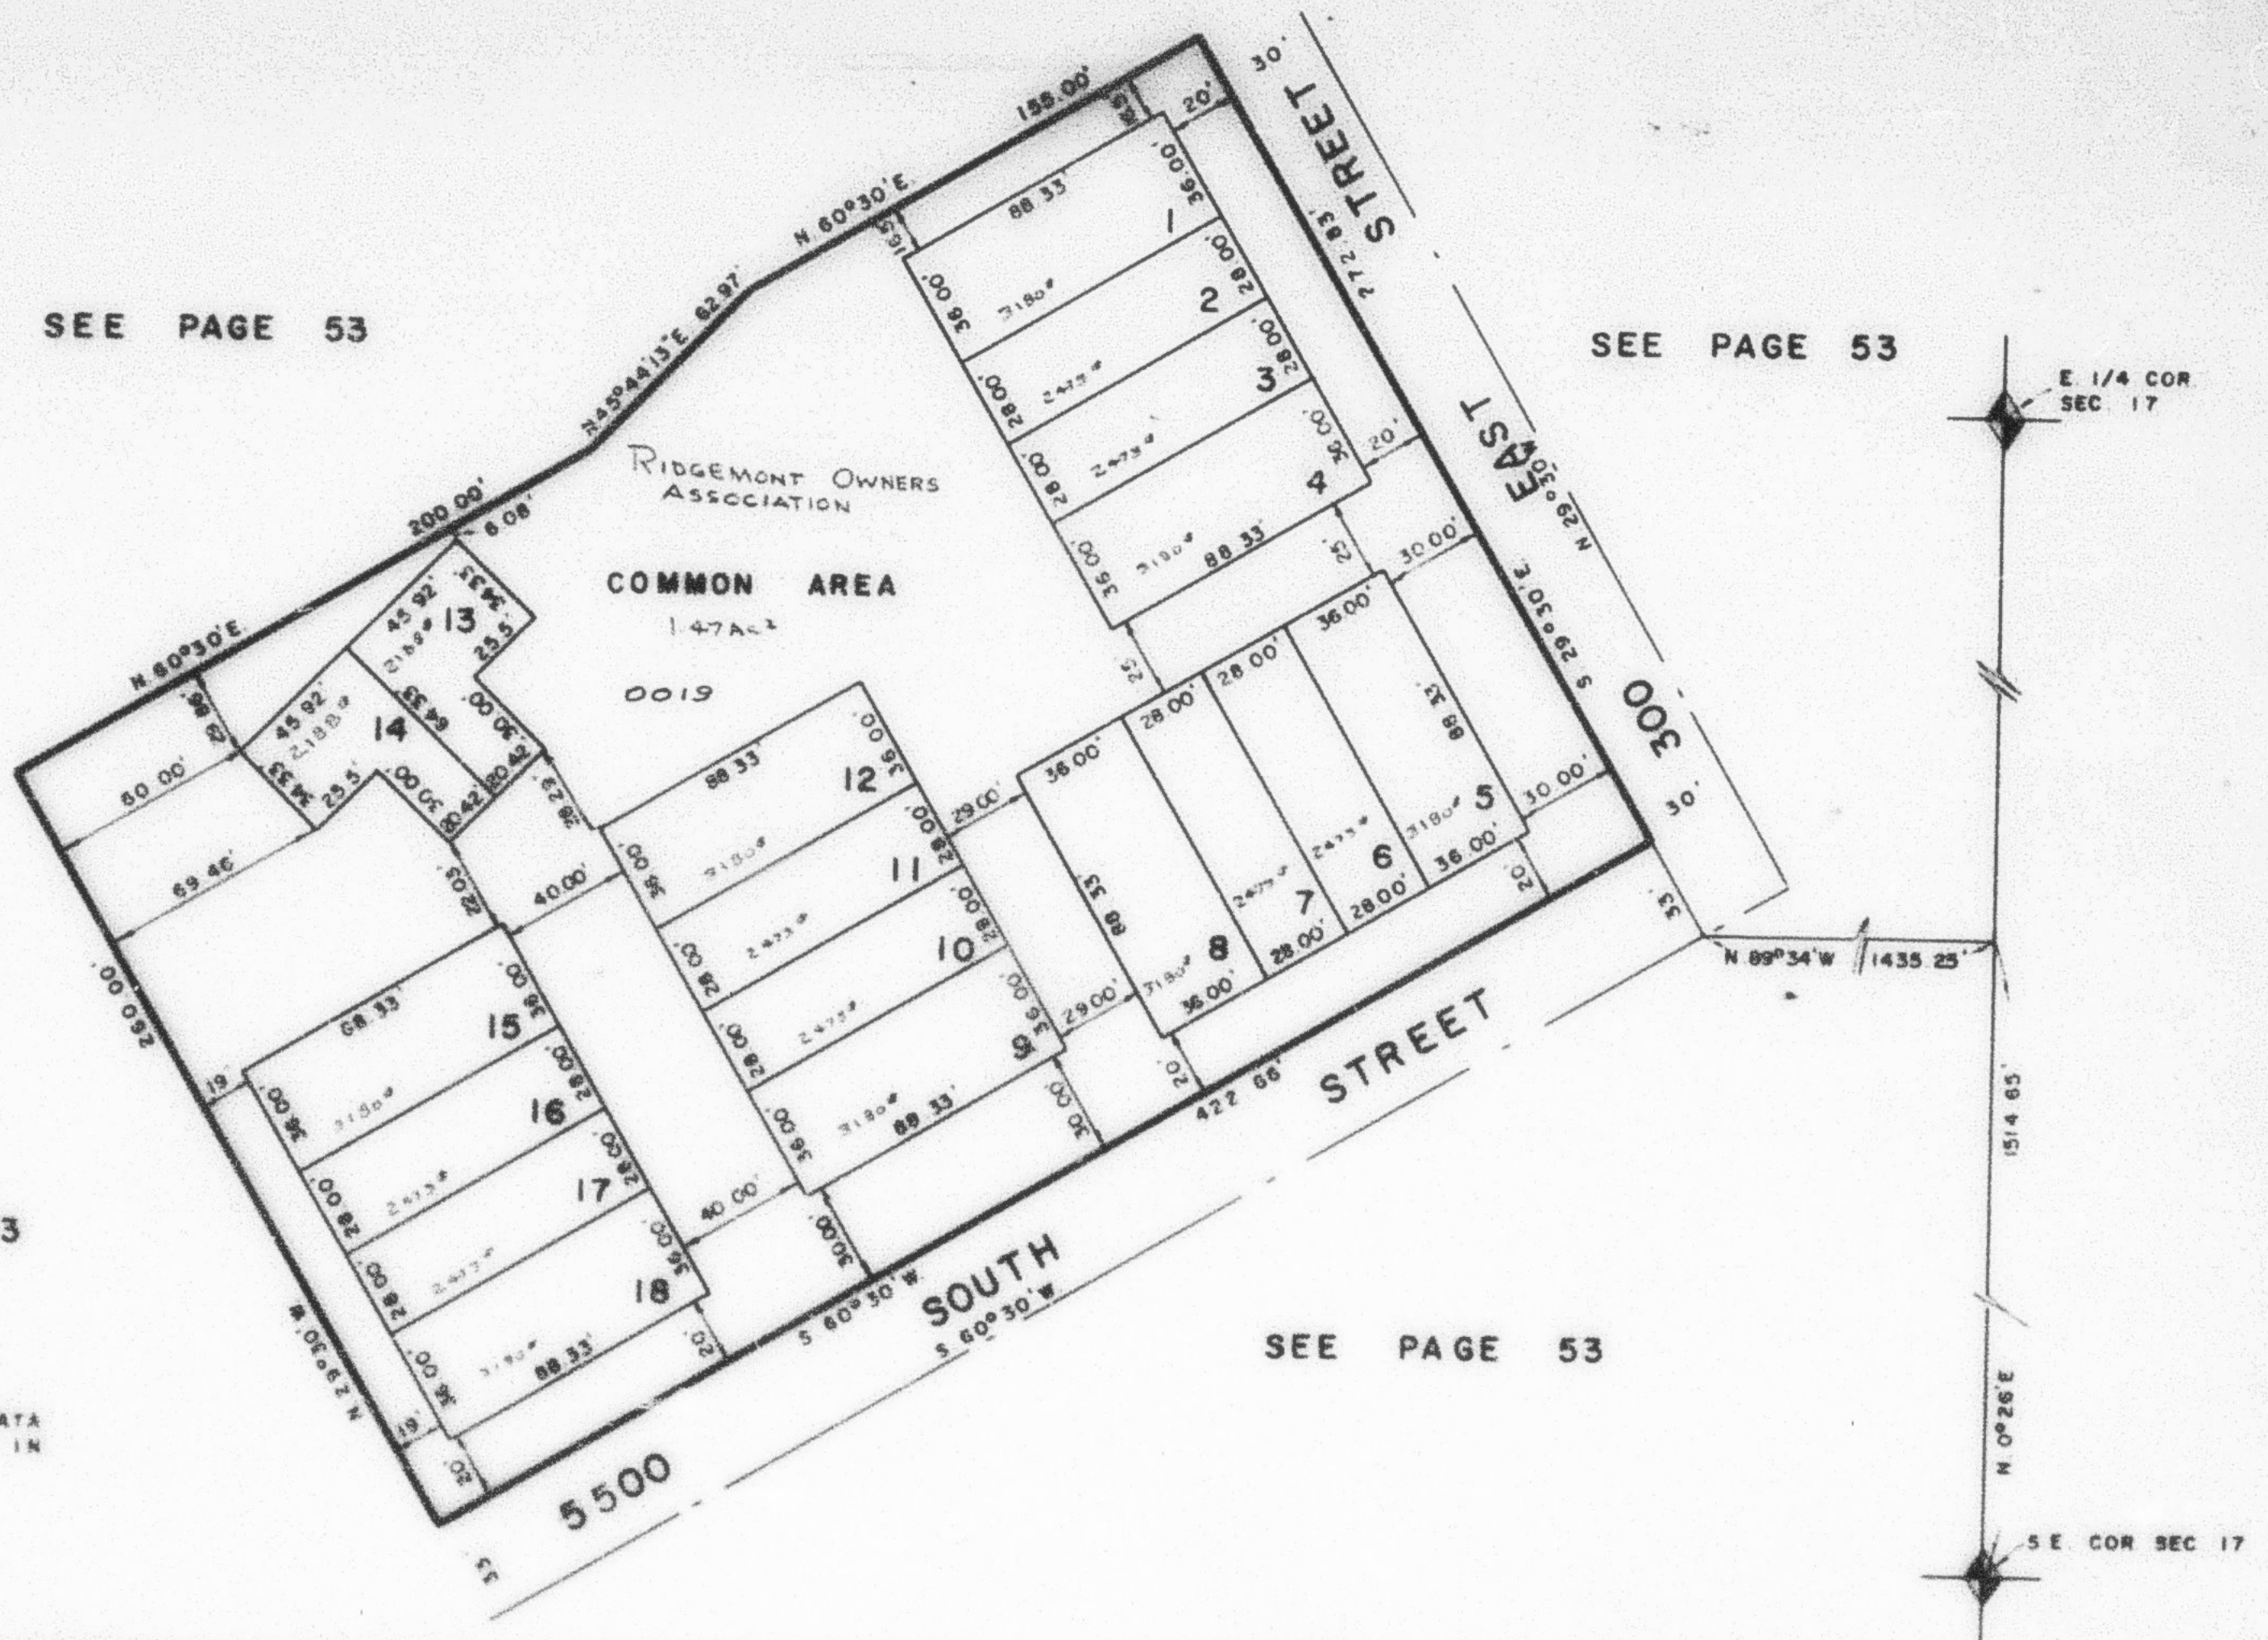

FOR COMPLETE ENG. DATA
SEE ORIG. DEED PLAT IN
BOOK 22, PAGE 29

LOT NO.	SERIAL NO.	NAMES OF OWNERSHIP
1	0001	FRED W. CHISHOLM & LARSEN D.
2	0002	ROBERT CARL PETERSON & MARGARET BERT PETERSON TRUSTEES
3	0003	ORLNEY OPHEIKENS & WIFE KAREN
4	0004	PAUL D. SACHTER & WIFE FRANCES S.
5	0005	
6	0006	ROBERT J. WATSON & WIFE SANDRA M.
7	0007	JAMES H. HAUSER
8	0008	LUCAS BRIDSON TRUSTEE
9	0009	GEORGE E. FORNEY & WIFE MARGARET E.

LOT NO.	SERIAL NO.	NAMES OF OWNERSHIP
10	0010	KENNETH E. & ELLAUISE HAGEMAN
11	0011	NORMA CAY MARRING
12	0012	KENNETH MOYLE BURTON & WIFE HELEN RICHARDS
13	0013	DEANIS P. FITZPATRICK & WIFE SHARON K.
14	0014	DALE C. & DONNA F. ROBERTSON
15	0015	JAMES W. BROWN & WIFE JOYCE W.
16	0016	WILLIAM NEIL MCLEOD & WIFE HELMA ITH
17	0017	DEAN F. HAMMOND
18	0018	DIXIE L. LEIGH

W.F.J.
6-79