

PART OF S.E. 1/4 OF SEC. 17, T. 5 N., R. 1 W., S.L.B. & M.

244

RIDGEMONT

A PLANNED RESIDENTIAL UNIT DEVELOPMENT


PHASE I

TAXING UNIT: 24

IN WASHINGTON TERRACE CITY

PREFIX: 07-244

SCALE 1" = 50'

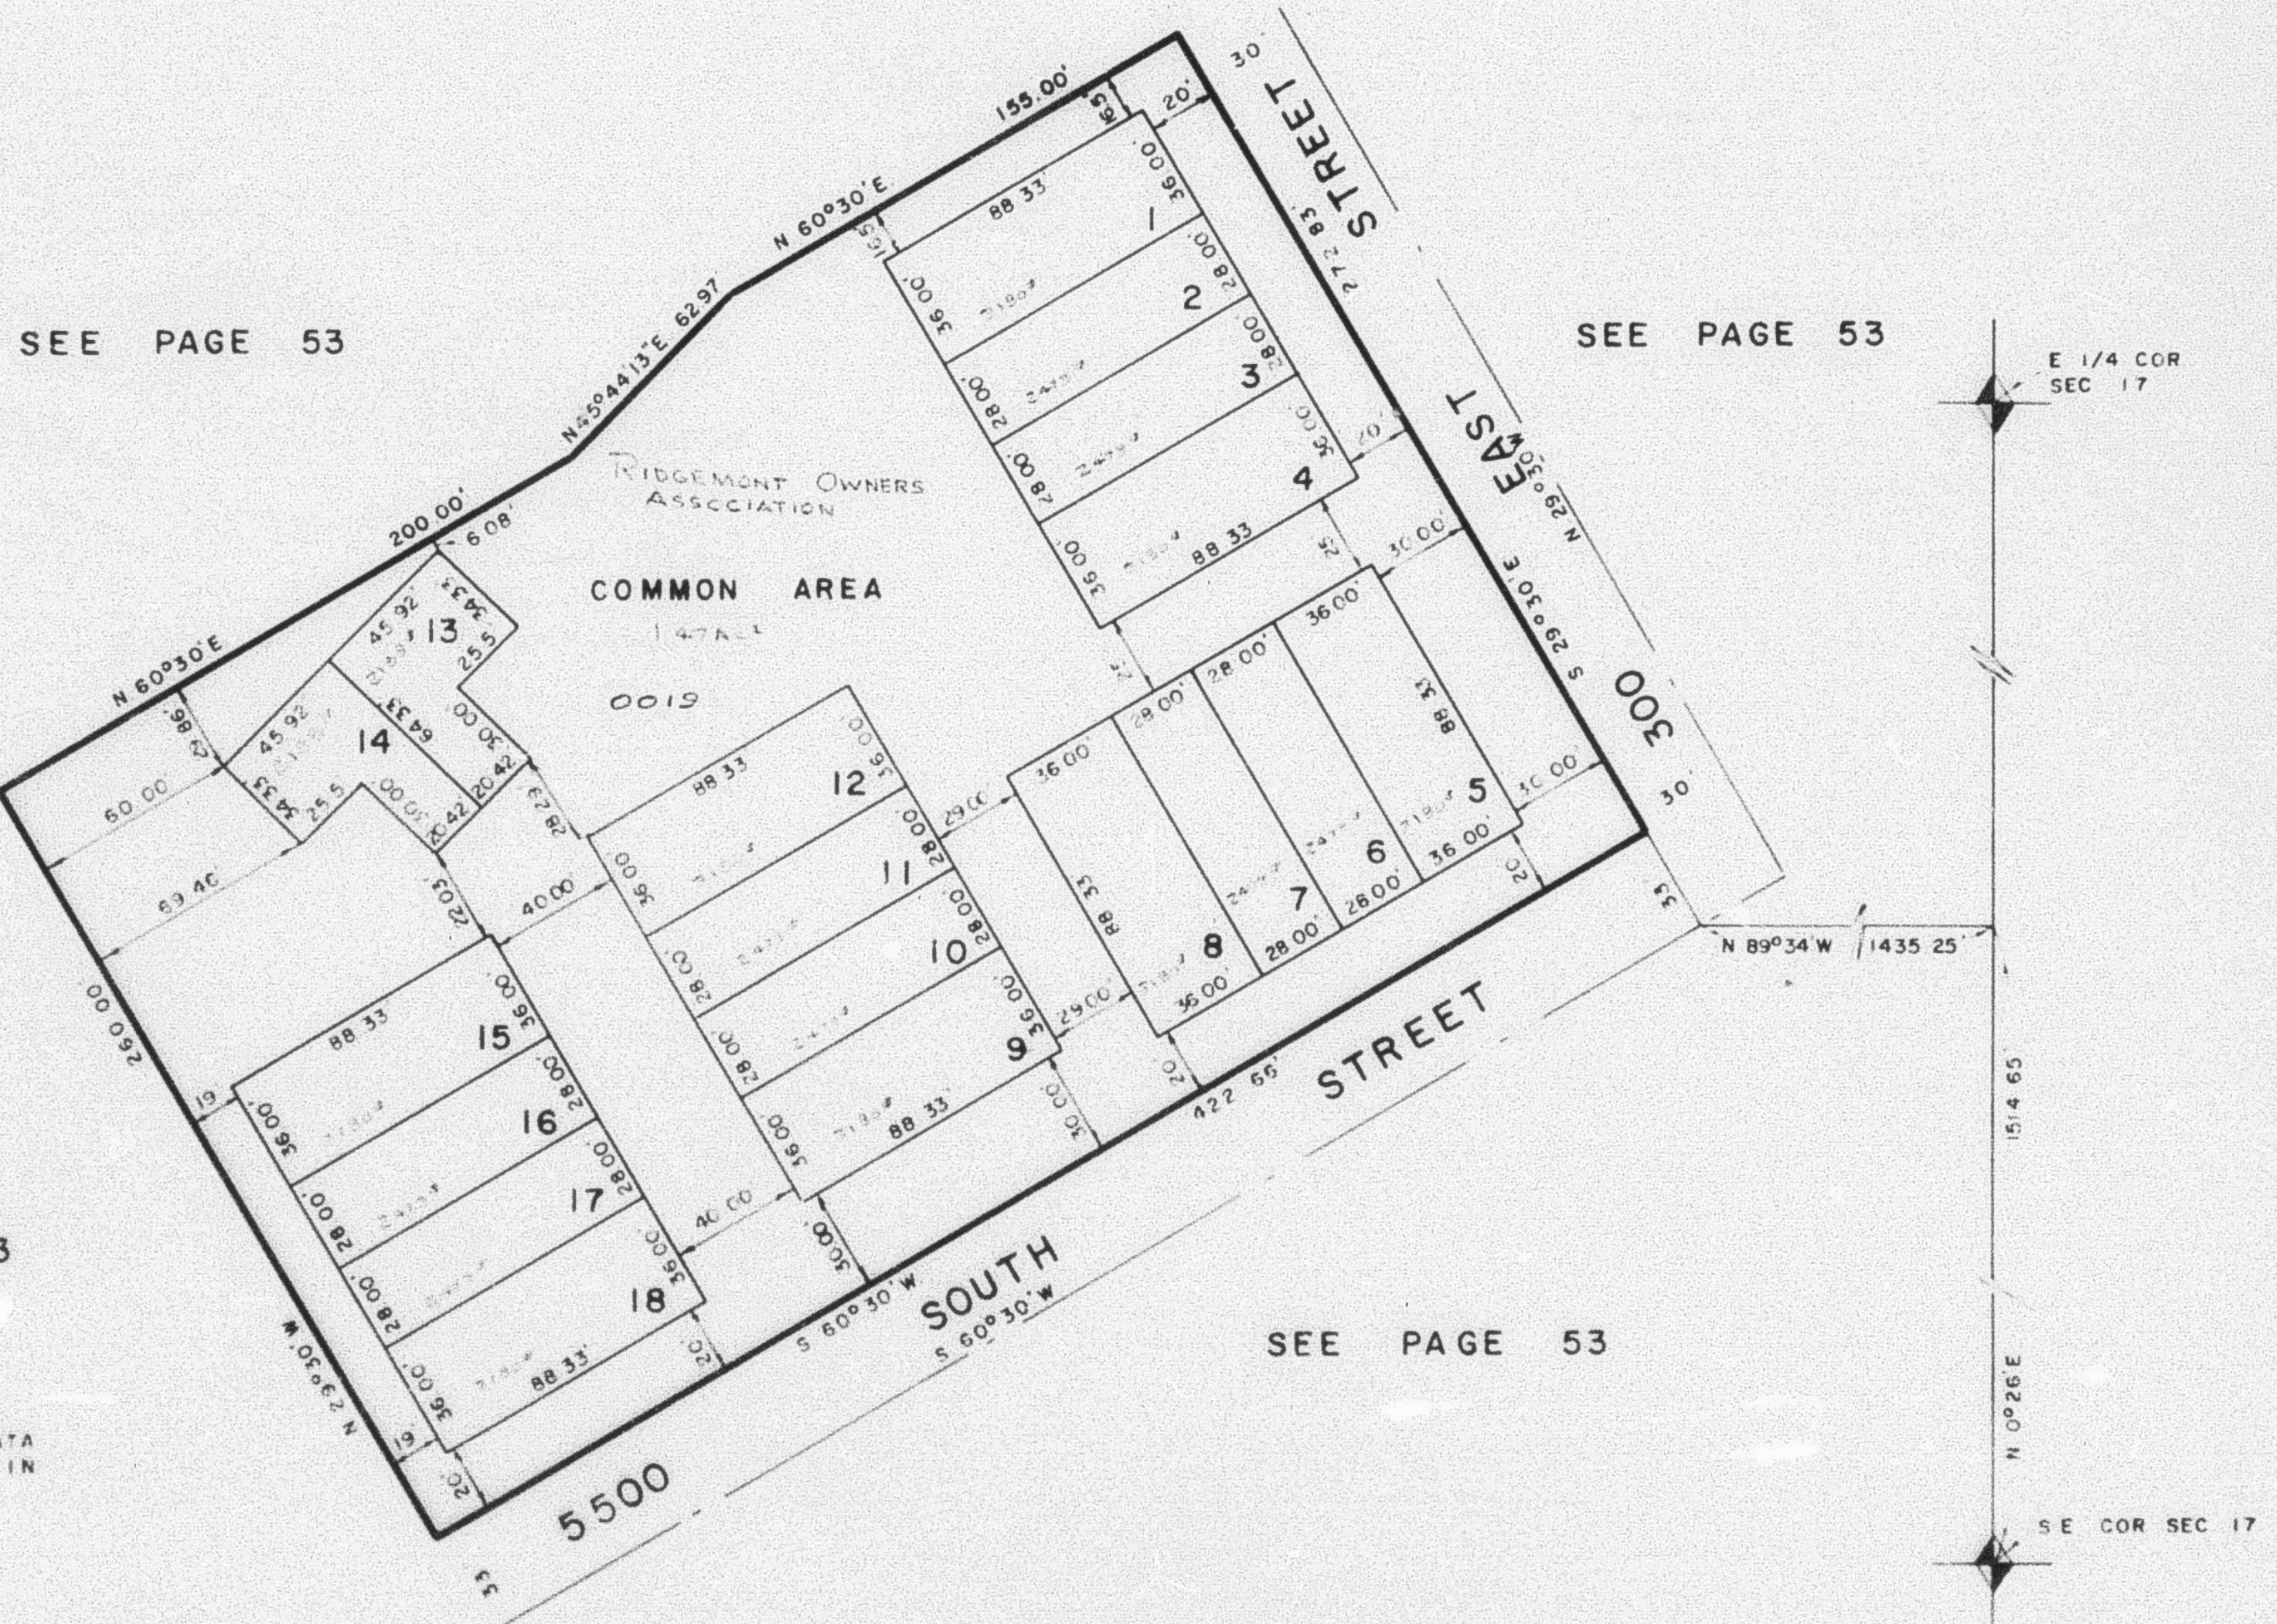

SEE PAGE 53

SEE PAGE 53

FOR COMPLETE ENG. DATA
SEE ORIG. DED. PLAT IN
BOOK 22, PAGE 29

LOT NO.	SERIAL NO.	NAMES OF OWNERSHIP
1	0001	FRED W. QUONER & LAURA B.
2	0002	ROBERT CARL PETERSON & MADGE BERT PETERSON, TRUSTEES
3	0003	ORVILLE OPHEIKENS & WIFE KAREN
4	0004	FRANKS S. SACHTER & TRILL D. SACHTER, TRUSTEES
5	0005	
6	0006	ROBERT J. WATSON & WIFE SANDRA M.
7	0007	JAMES H. HAUSER
8	0008	LUCINE SHUPPIN, TRUSTEE
9	0009	GEORGE F. FORNEY & WIFE MARGARET E.

LOT NO.	SERIAL NO.	NAMES OF OWNERSHIP
10	0010	KENNETH E. & ELLAUISE HAGSMAN
11	0011	NORMA CONY MARSHING
12	0012	KENNETH MICHAEL PETERSON & WIFE HILDA PETERSON
13	0013	DENNIS P. PETERSON & WIFE TRAVIS M. K.
14	0014	DALE C. & DONNA F. ROBERTSON
15	0015	JAMES W. BROWN & WIFE JOYCE W.
16	0016	WILLIAM NEIL MCLEOD & WIFE HELEN L. M.
17	0017	DEAN F. HANCOCK
18	0018	DOUG L. LEIGH

W.F.J.
5-79