

PART OF S.E. 1/4 OF SEC. 17, T. 5 N., R. 1 W., S.L.B. & M.

244

RIDGEMONT

A PLANNED RESIDENTIAL UNIT DEVELOPMENT


PHASE I

TAXING UNIT: 24

IN WASHINGTON TERRACE CITY

PREFIX: 07-244

SCALE 1" = 50'

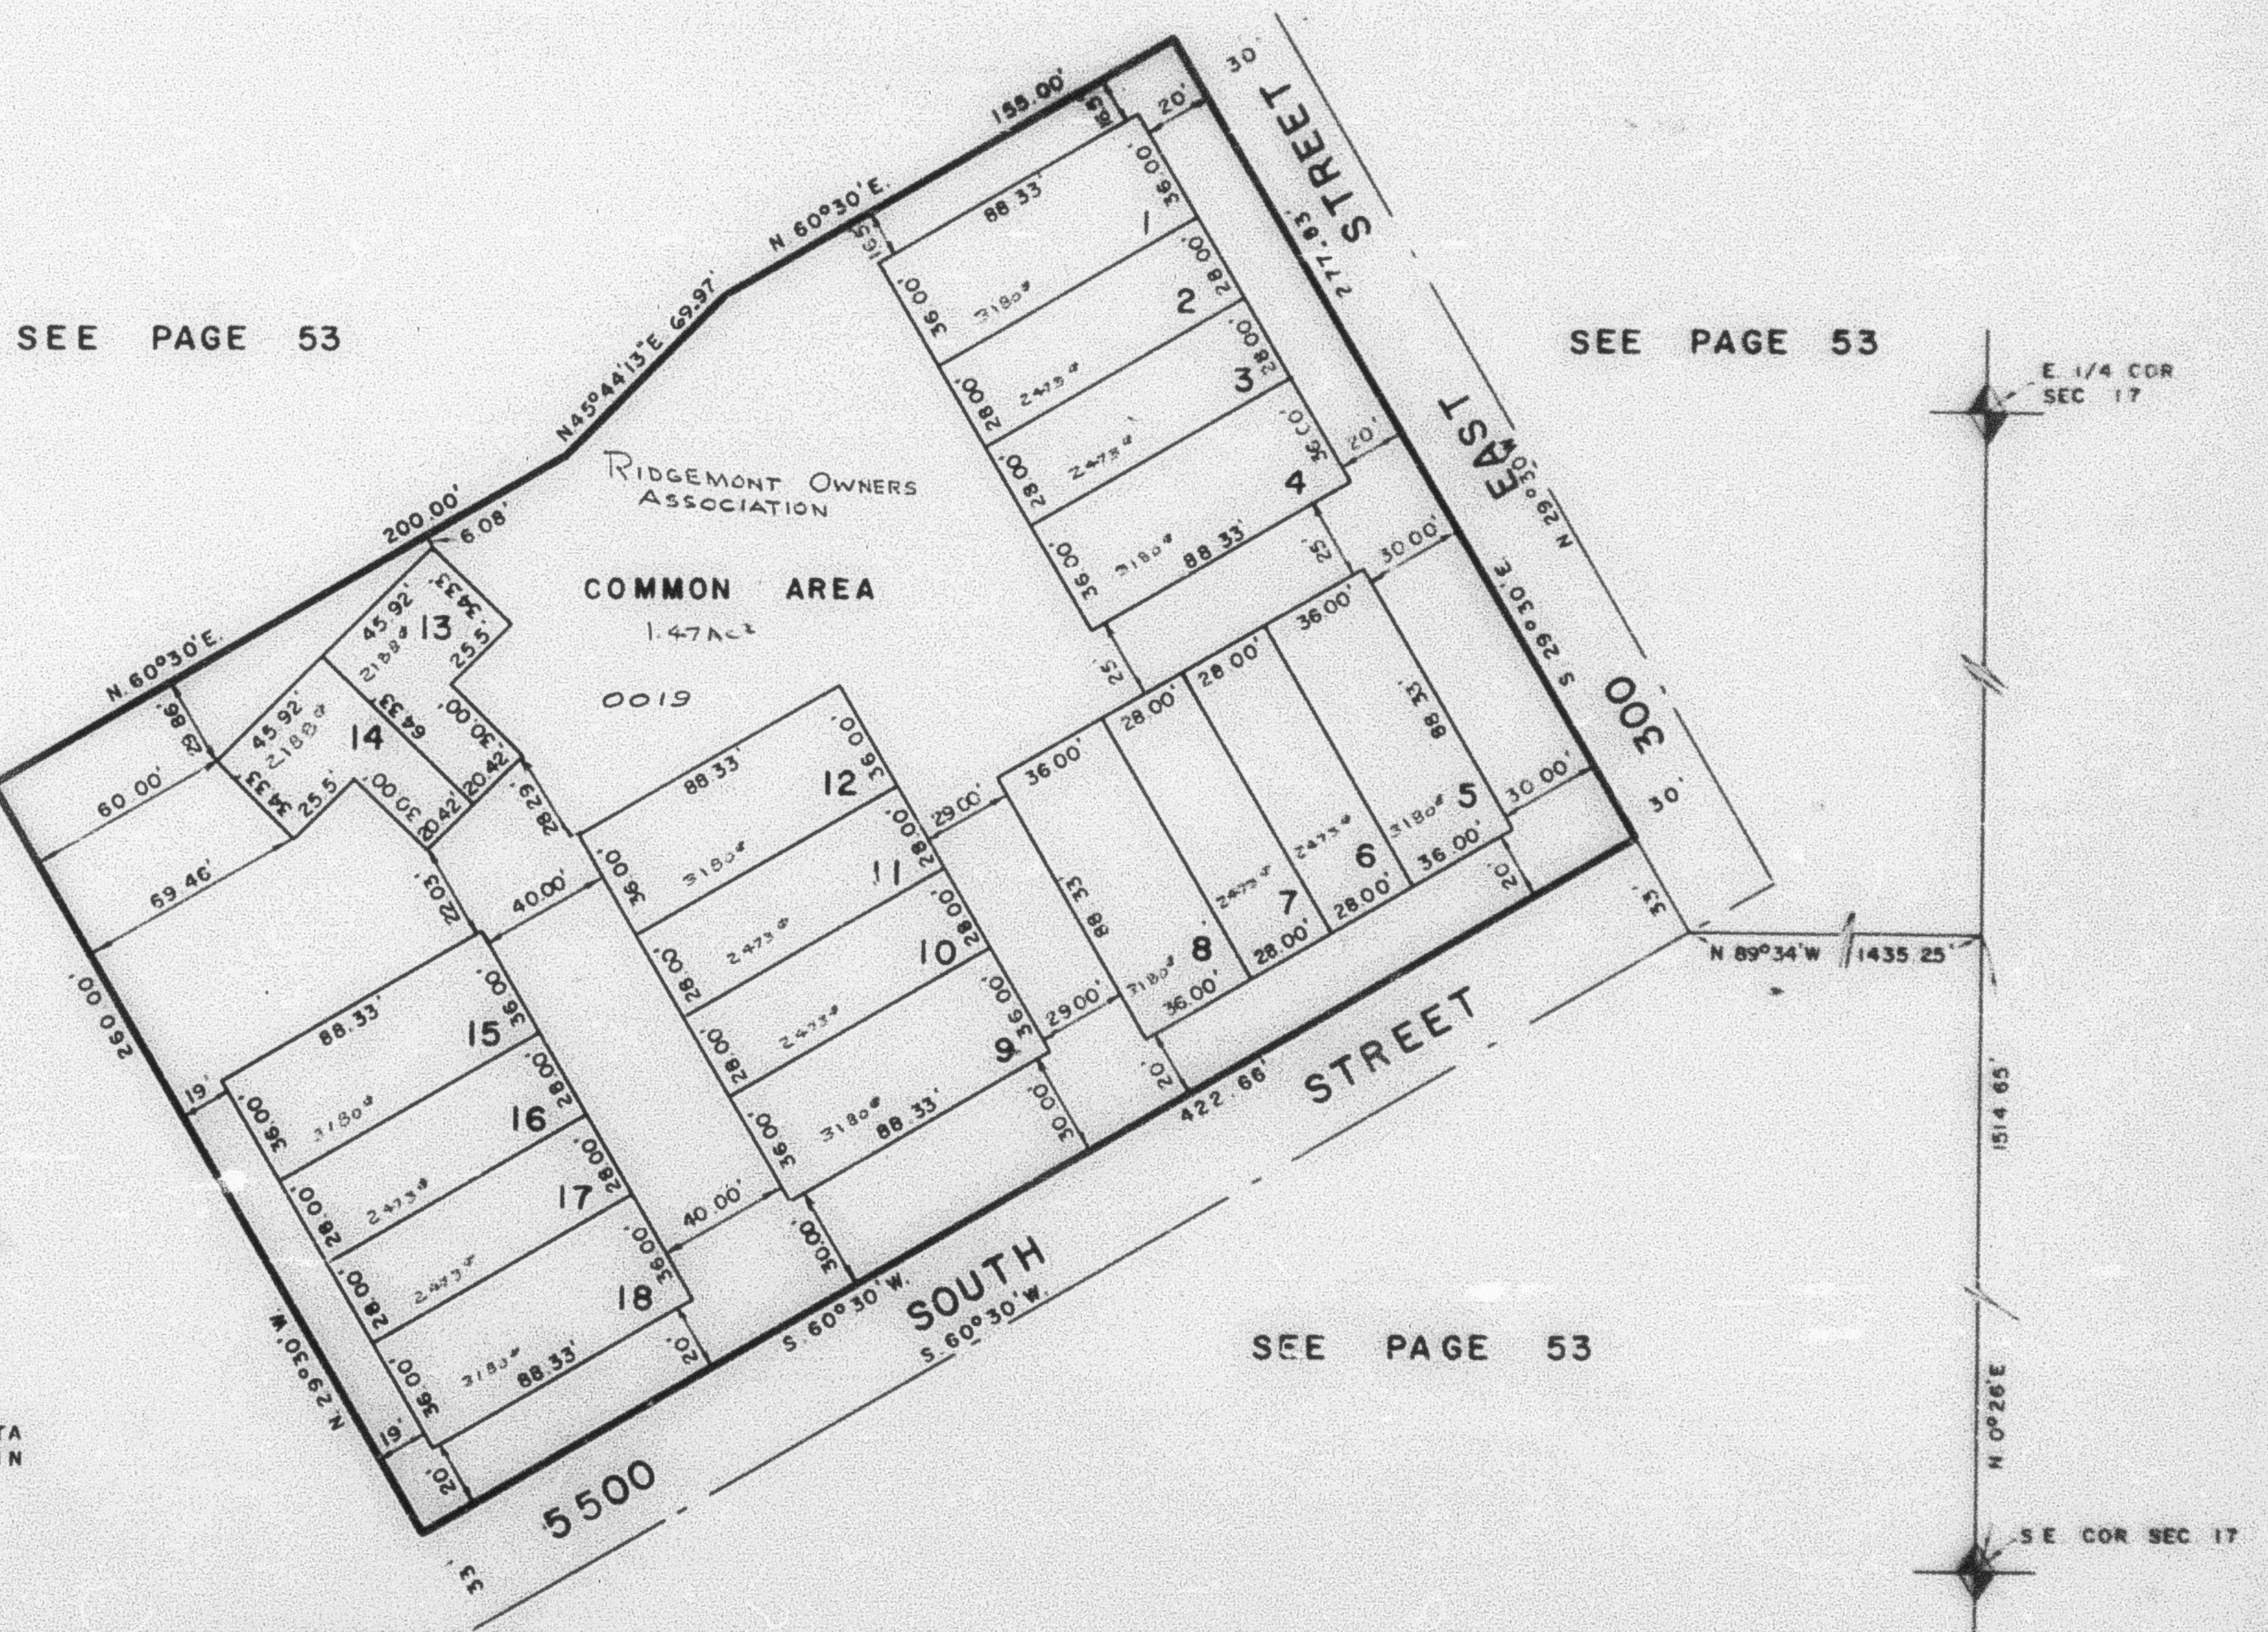

SEE PAGE 53

SEE PAGE 53

SEE PAGE 53

SEE PAGE 53

FOR COMPLETE ENG. DATA
SEE ORIG. DED. PLAT IN
BOOK 22, PAGE 29

LOT NO.	SERIAL NO.	NAMES OF OWNERSHIP
1	0001	FRED W. GUNSMAYER & WIFE LAURA B.
2	0002	ROBERT CARL PETERSON & MADGE BURT PETERSON TRUSTEES
3	0003	ORLUFF OPHREIKENS & WIFE KAREN
4	0004	SANDRA M. WATSON TRUSTEE
5	0005	MICHAEL T. McFARLAND & WIFE SUEAN W.
6	0006	ROBERT J. WATSON 1/2 SANDRA M. WATSON TRUSTEE 1/2
7	0007	JAMES H. HAUSER
8	0008	VAL L. COLES & WIFE RENEE G.
9	0009	GEORGE F. FORSEY & WIFE MARGARET E.

LOT NO.	SERIAL NO.	NAMES OF OWNERSHIP
10	0010	KENNETH E. & ELLAUISE HAGEMAN
11	0011	JANET A. WILSON
12	0012	KENNETH MOYLE BURTON & WIFE HONE RICHARDS
13	0013	DENNIS P. FITZPATRICK & WIFE SHARON K.
14	0014	DALE C. & DONNA F. ROBERTSON, TRUSTEES
15	0015	JAMES W. BROWN & WIFE JOYCE W.
16	0016	WILLIAM NEIL McLEOD & WIFE HELMA ITH
17	0017	DEAN F. HAMMOND
18	0018	DIXIE L. LEIGH