

PART OF S.E. 1/4 OF SEC. 17, T. 5 N., R. 1 W., S.L.B. & M.

244

RIDGEMONT

A PLANNED RESIDENTIAL UNIT DEVELOPMENT


PHASE I

TAXING UNIT 24

IN WASHINGTON TERRACE CITY

SCALE 1" = 50'

PREFIX 07-244
PAGE 245 OMITTED

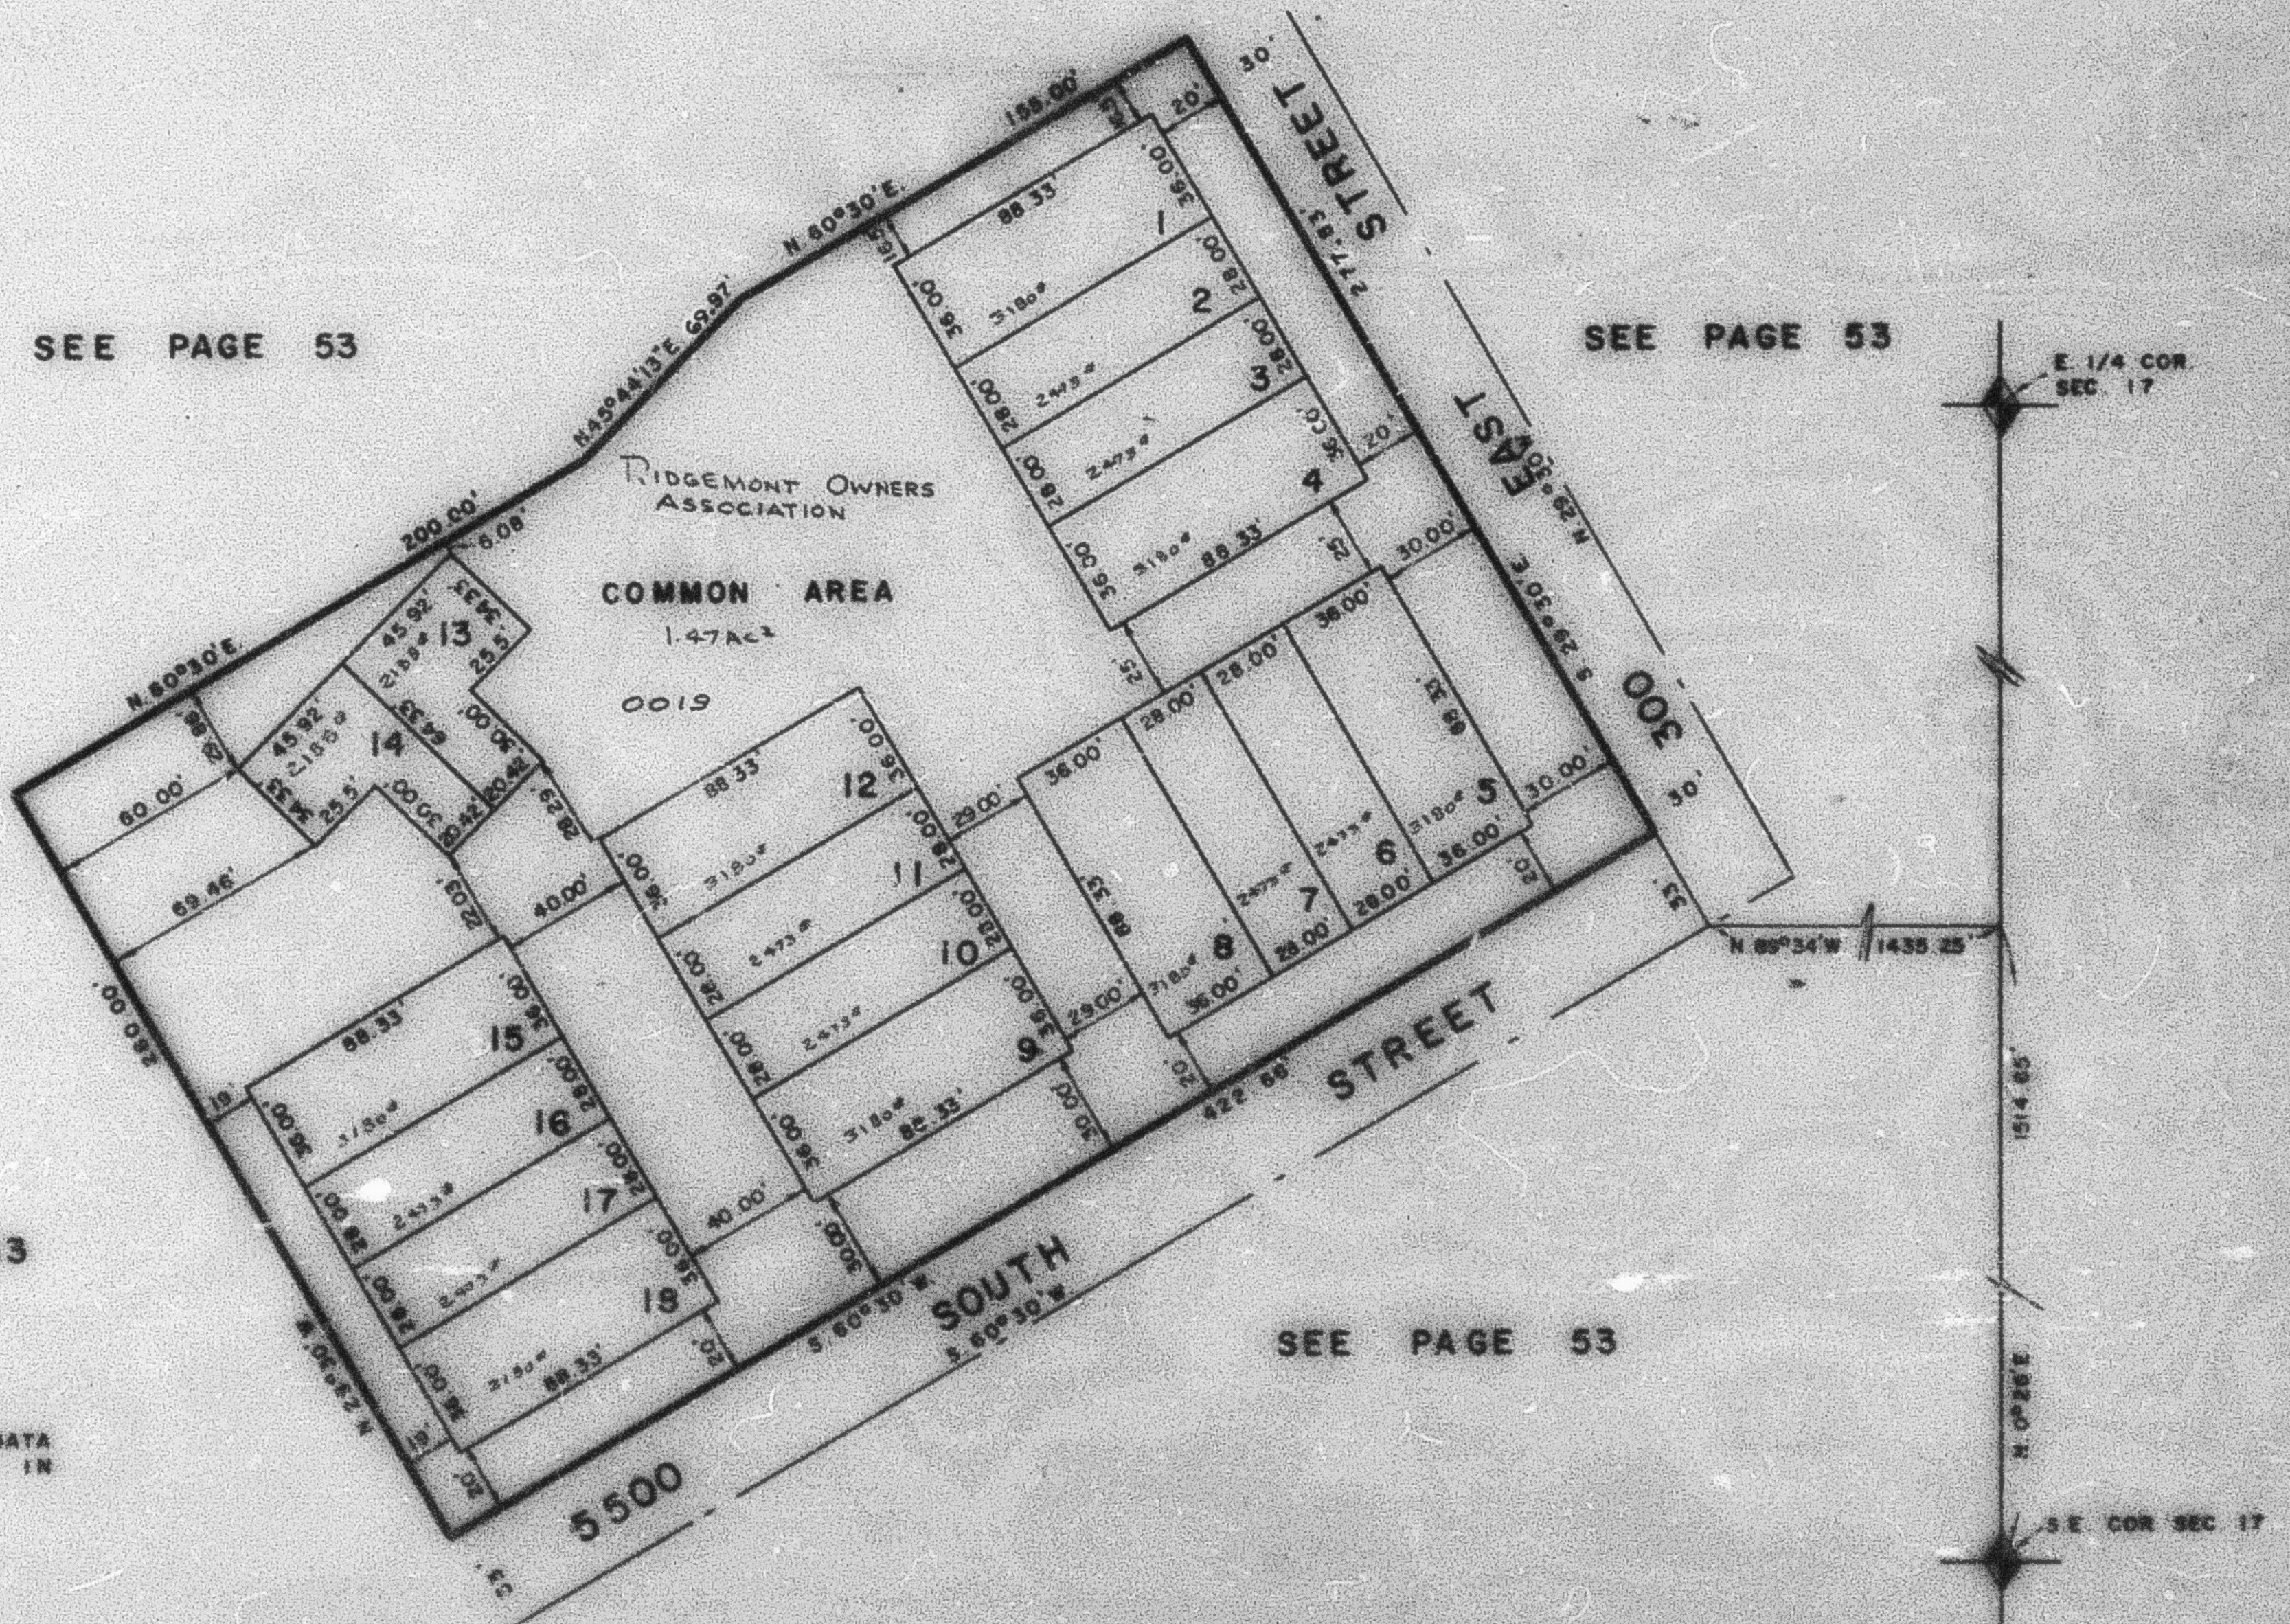

FOR COMPLETE ENG DATA
SEE ORIG. DED. PLAT IN
BOOK 22, PAGE 29

LOT NO.	SERIAL NO.	NAMES OF OWNERSHIP
1	0001	KEITH E. WIGGINS & MAURENE F. WIGGINS, TRUSTEES
2	0002	ROBERT CARL PETERSON & MARJORIE BERT PETERSON, TRUSTEES
3	0003	CHURCH OPERATIONS & WIFE KAREN
4	0004	SANDRA M. WATSON, TRUSTEE
5	0005	DOMINIC E. PECORELLA & WIFE NANCY L.
6	0006	SANDRA M. WATSON, TRUSTEE
7	0007	JAMES H. PRIGER
8	0008	VAL L. COLES & WIFE RENEE S.
9	0009	GEORGE F. FORDY & WIFE MARGARET E.

LOT NO.	SERIAL NO.	NAMES OF OWNERSHIP
10	0010	KENNETH E. & ELLAVIEE MACOMER
11	0011	JANET A. WILSON
12	0012	MAJOR RICHARDS BURTON
13	0013	DEANIS P. FITZPATRICK & WIFE SHARON K.
14	0014	DALE C. & DONNA F. ROBERTSON, TRUSTEES
15	0015	JAMES W. BROWN & WIFE JONNE W.
16	0016	WILLIAM NEIL McLEOD & WIFE HELENA ITU
17	0017	DEAN F. HAMMOND
18	0018	DIXIE L. LEIGH