

RIDGEMONT

A PLANNED RESIDENTIAL UNIT DEVELOPMENT

PHASE I


TAXING UNIT: 24

IN WASHINGTON TERRACE CITY

SCALE 1" = 50'

PREFIX: 07-244

PAGE 245 OMITTED

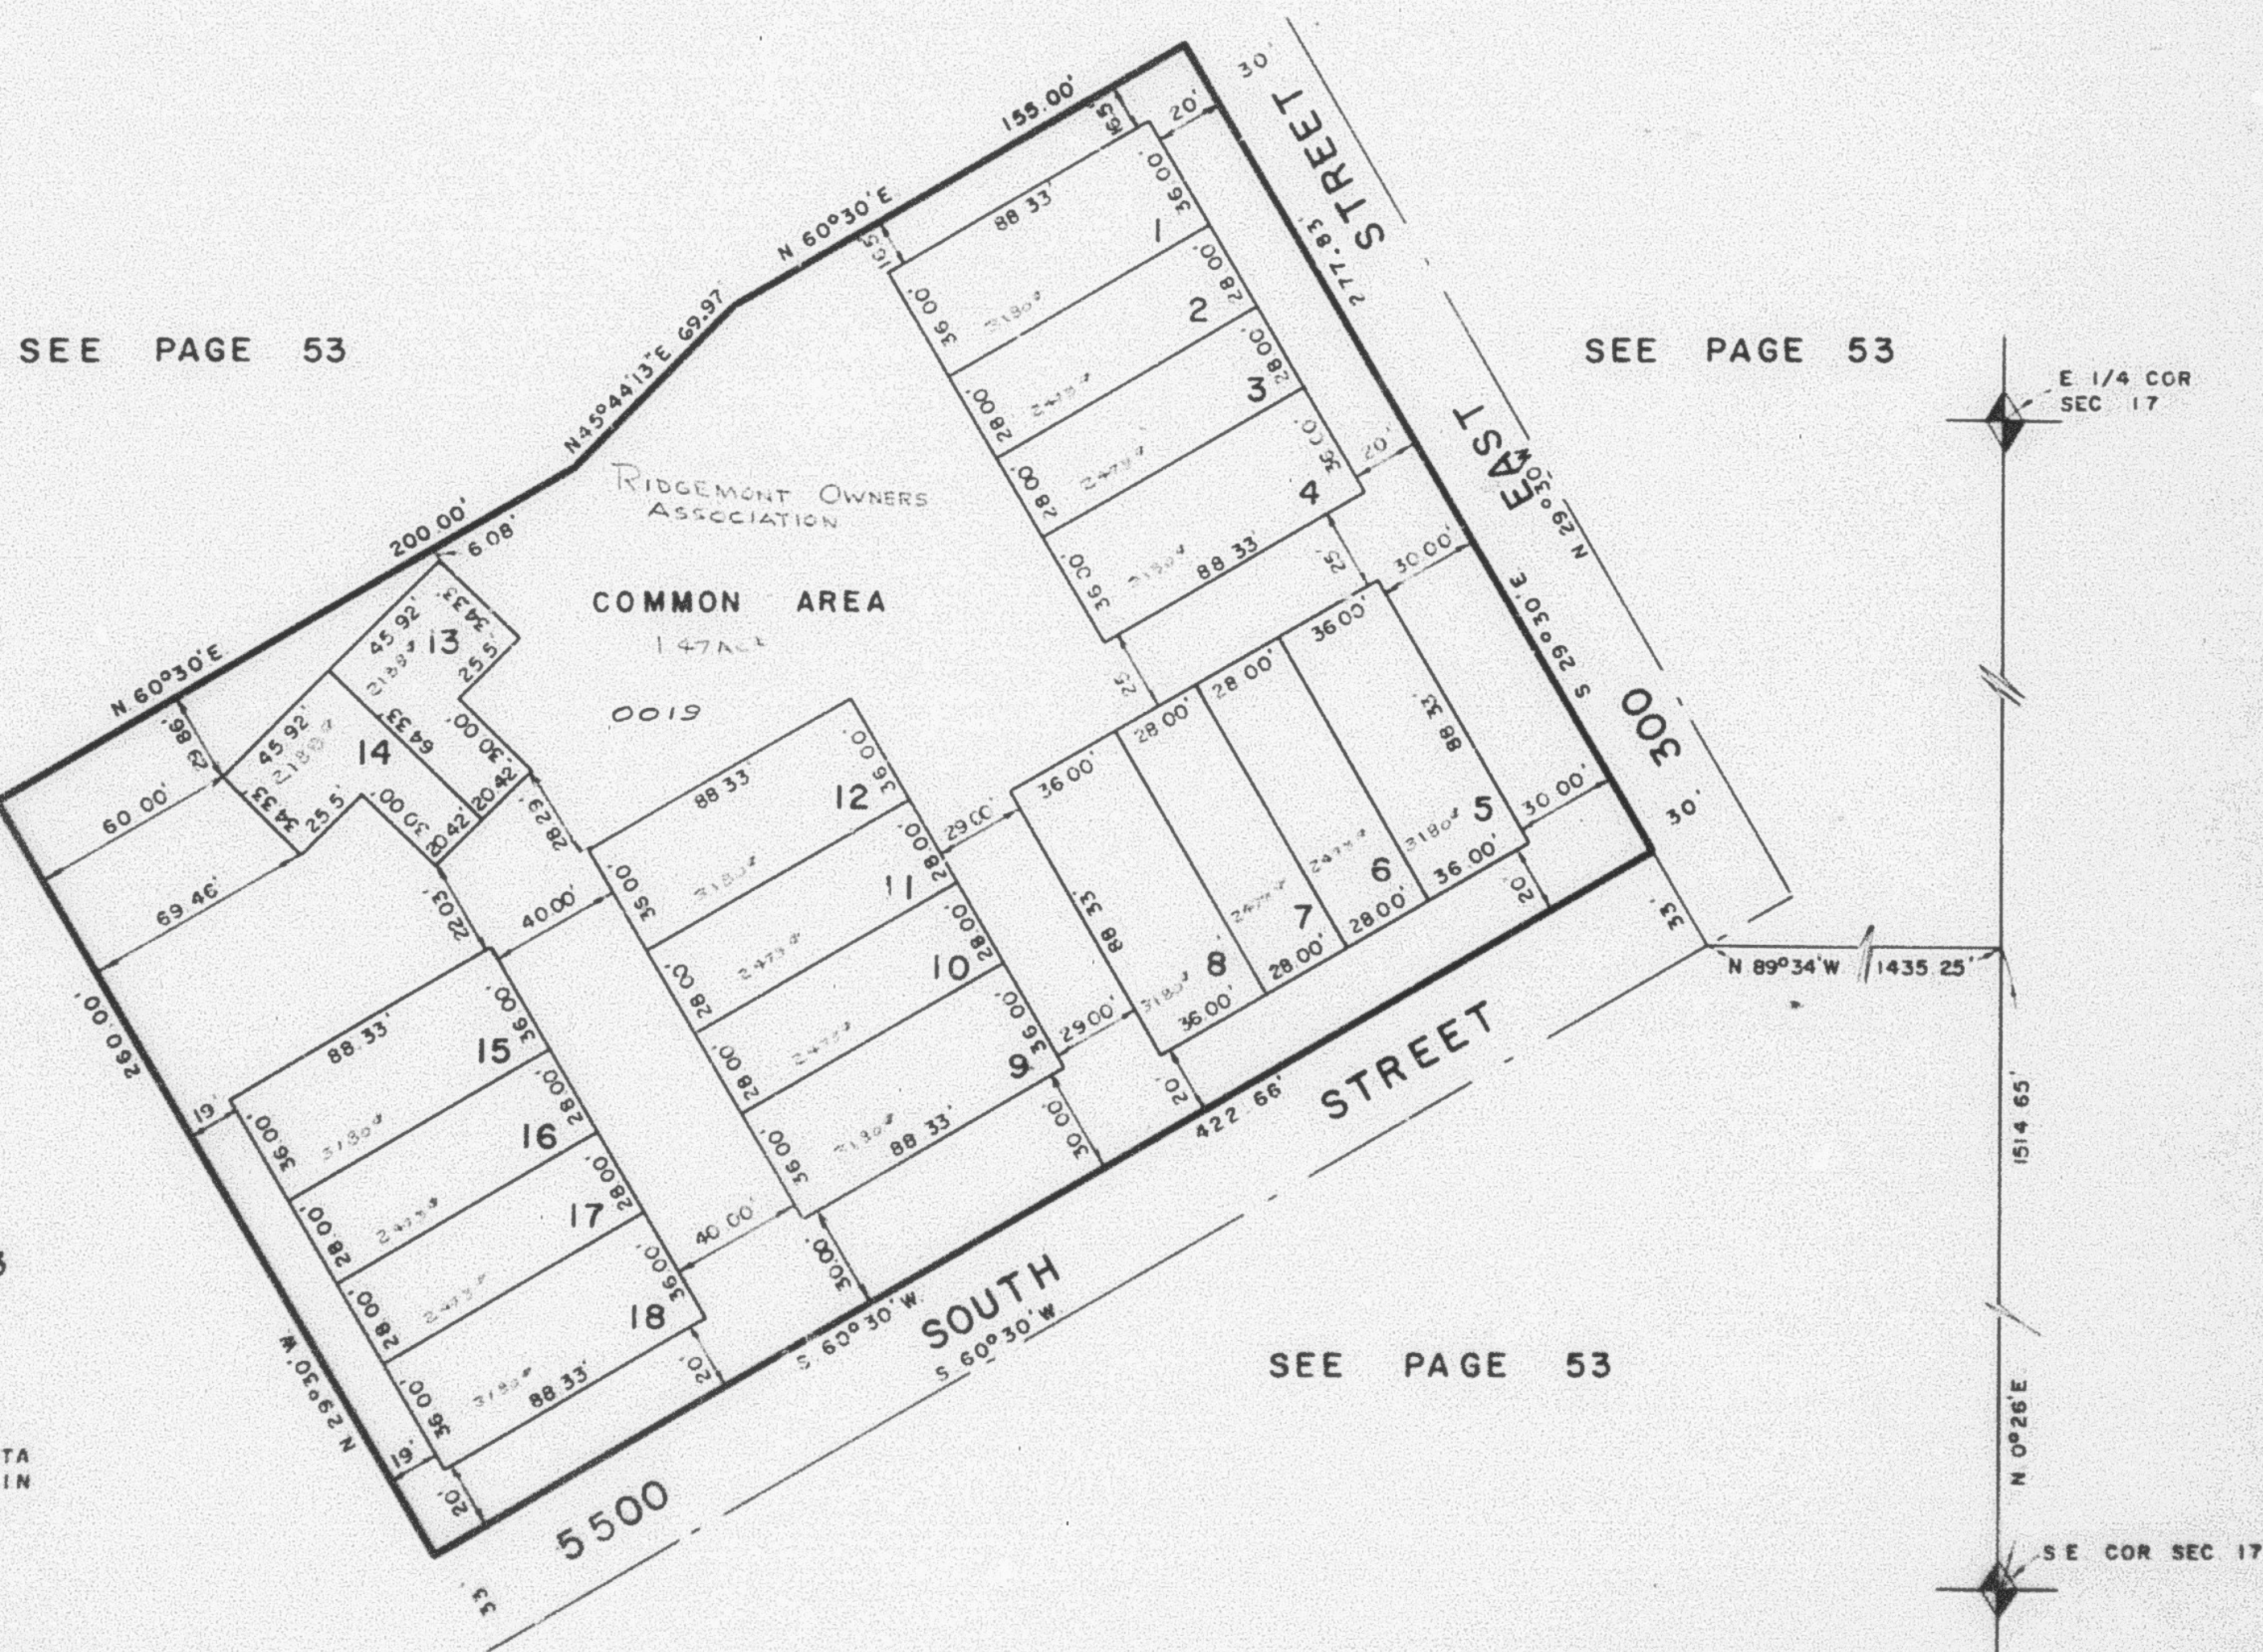

FOR COMPLETE ENG. DATA
SEE ORIG. DED. PLAT IN
BOOK 22, PAGE 29

LOT NO.	SERIAL NO.	NAMES OF OWNERSHIP
1	0001	KEITH E. WIGGINS & MAURENE F. WIGGINS TRUSTEES
2	0002	ROBERT CARL PETERSON & MADGE BURT PETERSON TRUSTEES
3	0003	ORLUFF OPHEIKENS & WIFE KAREN
4	0004	SANDRA M. WATSON TRUSTEE
5	0005	DOMINIC E. PECORELLA & WIFE NANCY L.
6	0006	SANDRA M. WATSON TRUSTEE
7	0007	JAMES H. HAUSER
8	0008	BRENT VAL COLES & SCOTT L. COLES, TRUSTEES
9	0009	GEORGE F. FORNEY & WIFE MARGARET E.

LOT NO.	SERIAL NO.	NAMES OF OWNERSHIP
10	0010	KENNETH E. & ELLAUISE HAGEMAN
11	0011	JANET A. WATSON
12	0012	HOPE RICHARDS BURTON
13	0013	DOUGLAS L. DEIS
14	0014	DALE C. & DONNA F. ROBERTSON, TRUSTEES
15	0015	JAMES W. BROWN & WIFE JOYCE W.
16	0016	HELMER L. McLEOD
17	0017	DEAN F. HARRISON
18	0018	THOMAS HIGMAN ROBINSON & WIFE NORMA L.