

PART OF S.E. 1/4 OF SEC. 17, T. 5 N., R. 1 W., S.L.B. & M.

244

RIDGEMONT

A PLANNED RESIDENTIAL UNIT DEVELOPMENT

PHASE I


TAXING UNIT 24

IN WASHINGTON TERRACE CITY

SCALE 1" = 50'

PREFIX 07-244

PAGE 245 CHARTER

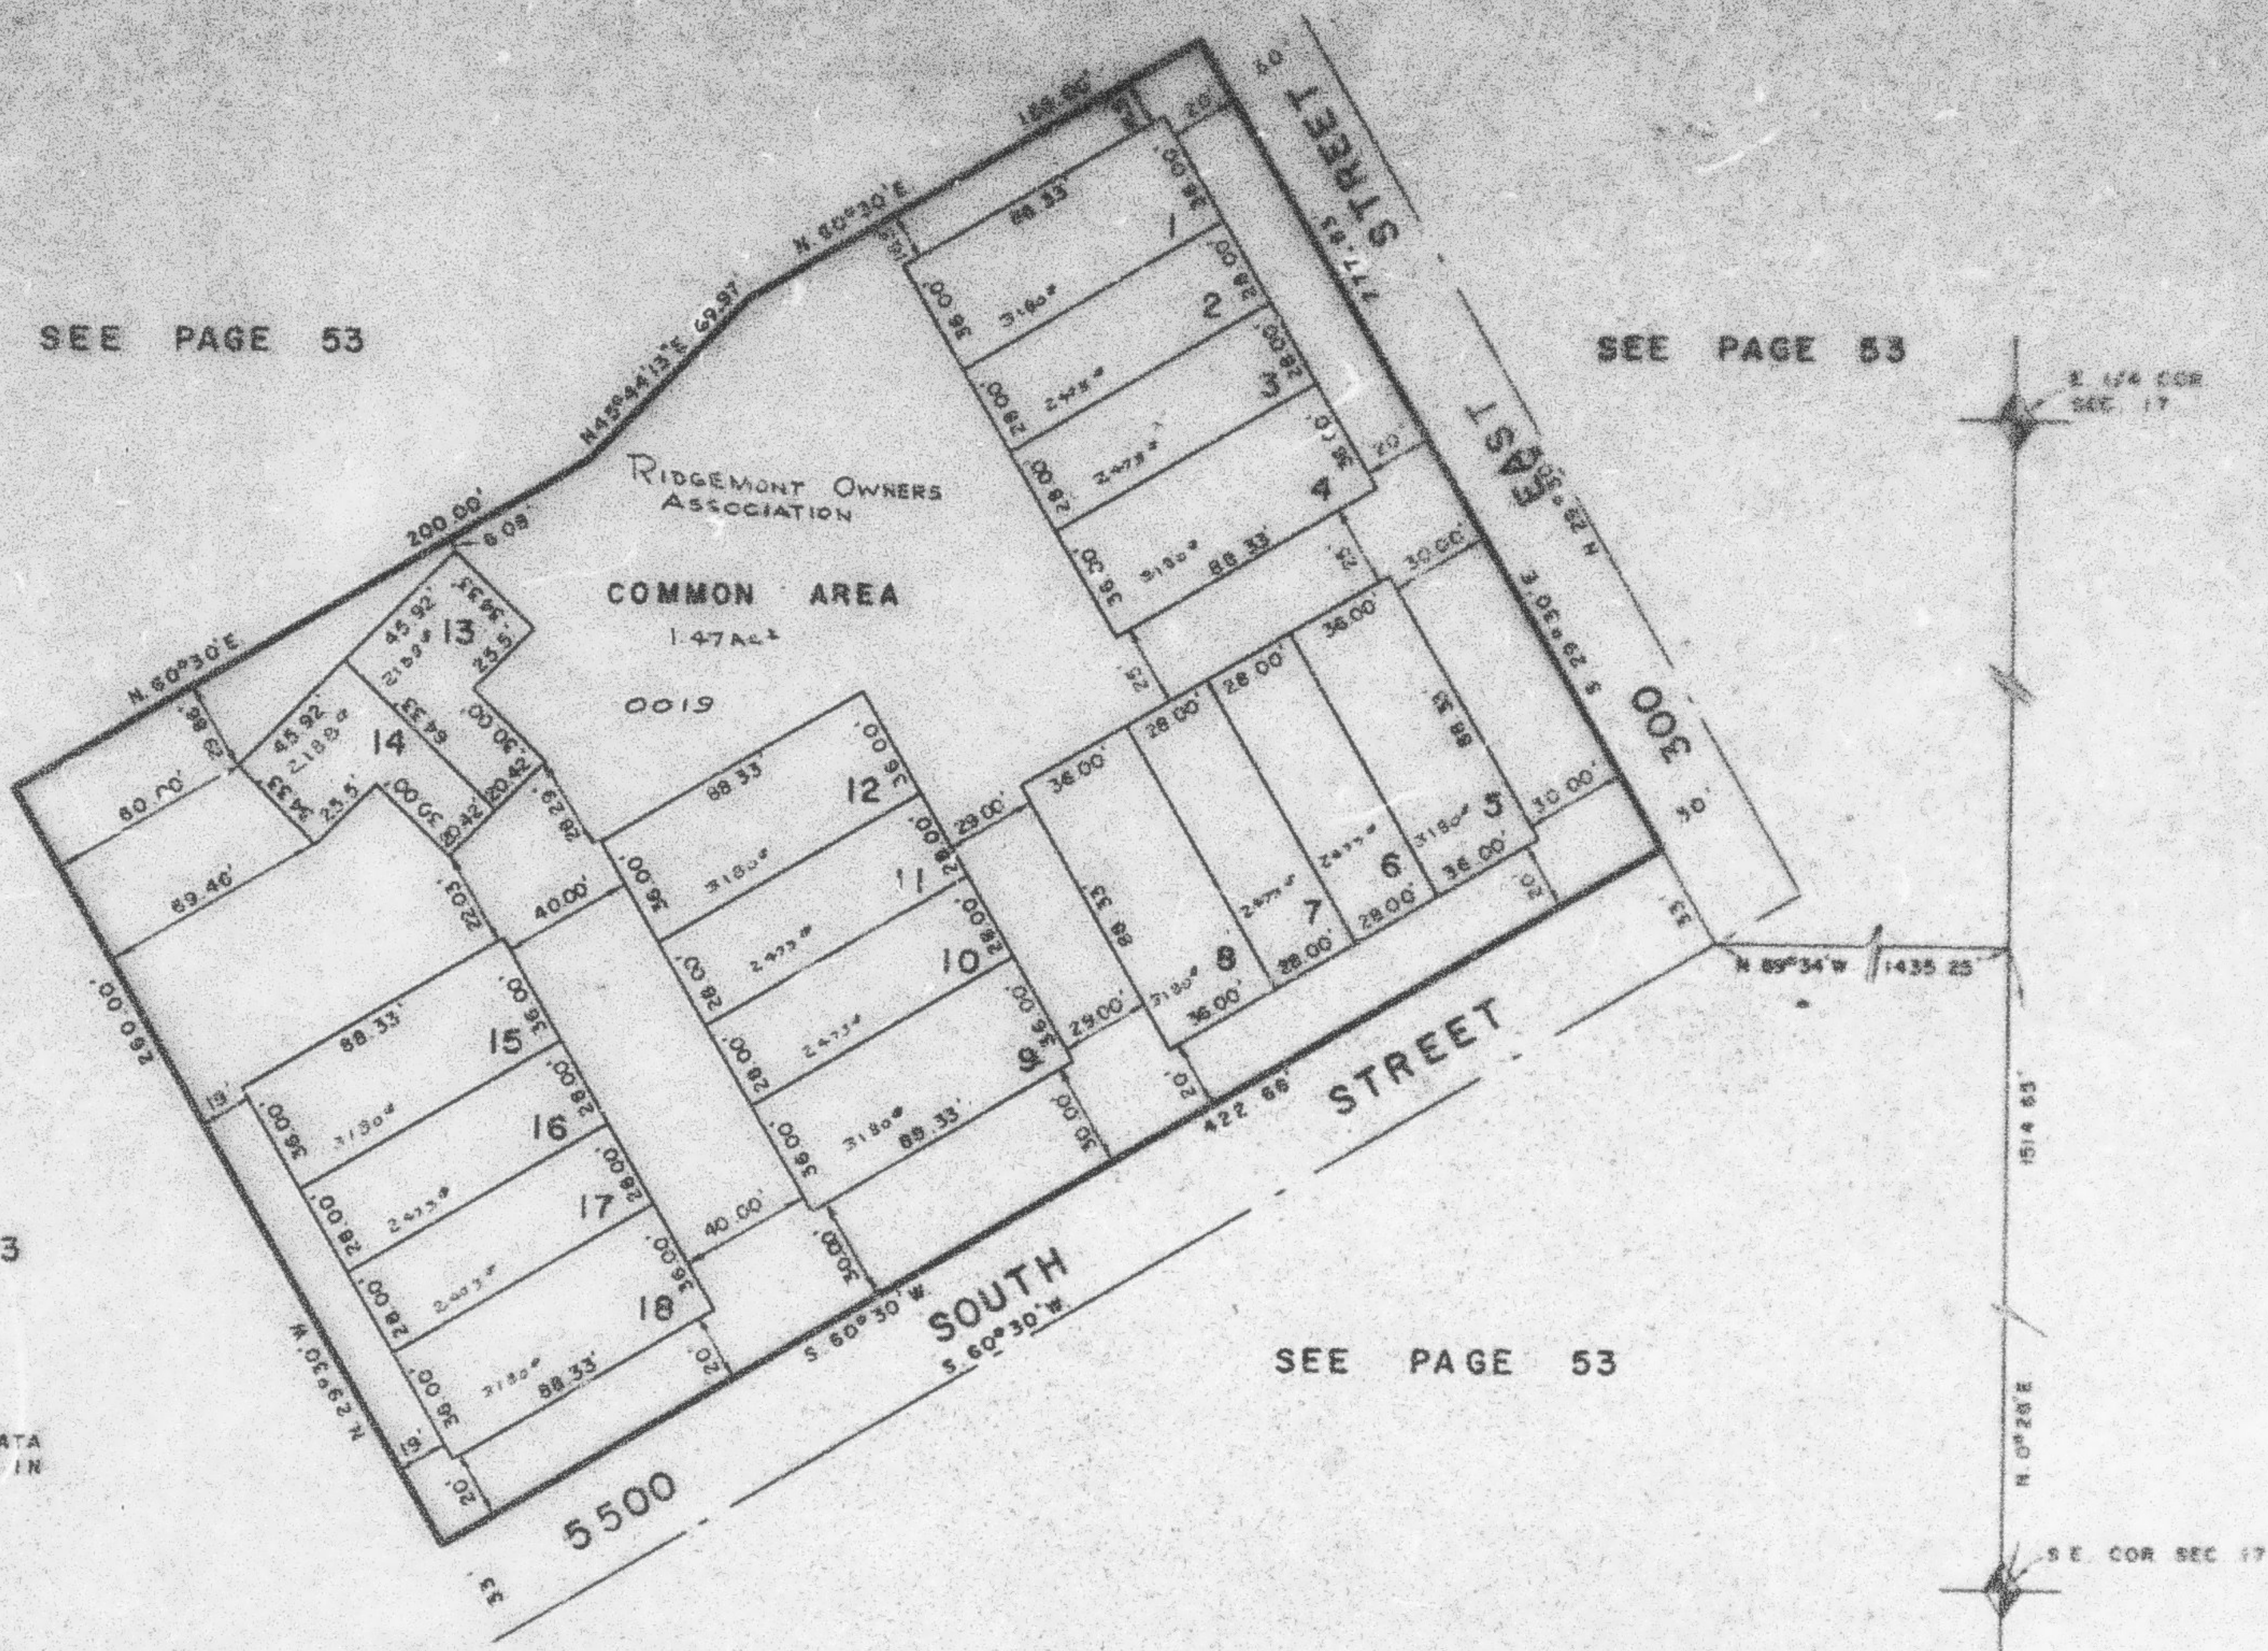

FOR COMPLETE ENG. DATA
SEE ORIG. DEED PLAT IN
BOOK 22, PAGE 29

LOT NO.	SERIAL NO.	NAMES OF OWNERSHIP
1	0001	MAURENE F. WIGGINS, TRUSTEES
2	0002	ROBERT CARL PETERSON & MADGE RUTH PETERSON, TRUSTEES
3	0003	ROBERT H. DAACKER & WIFE TAMMY S.
4	0004	SANDRA M. WATSON, TRUSTEE
5	0005	DOMINIC E. PECORELLA & WIFE NANCY L.
6	0006	SANDRA M. WATSON, TRUSTEE
7	0007	CHARLES RICHARDS & WIFE ELIZABETH
8	0008	BRYAN VAL COLES & SCOTT L. COLES, TRUSTEES
9	0009	GEORGE F. FORSEY & MARGARET E. FORSEY, TRUSTEES

LOT NO.	SERIAL NO.	NAMES OF OWNERSHIP
10	0010	JOSEPH EUGENE FARMER & WIFE JUDY ANN
11	0011	JAMES A. WILSON
12	0012	HOPE FAIRSWORTH RICHARDS BURTON, TRUSTEE
13	0013	DOUGLAS L. DUB
14	0014	DALE C. & DONNA F. ROBERTSON, TRUSTEES
15	0015	JAMES W. BROWN & WIFE JOYCE W.
16	0016	HELMAN LTH. MCLEOD
17	0017	KENT S. PANTONE & SHARON K. HENRY
18	0018	THOMAS HICKMAN ROBINSON & WIFE NORMA L.

W.F.J.
5-79