

RIDGEMONT

A PLANNED RESIDENTIAL UNIT DEVELOPMENT

PHASE I


TAXING UNIT 24

IN WASHINGTON TERRACE CITY

SCALE 1" = 50'

PREFIX 07-244

PAGE 245 OMITTED

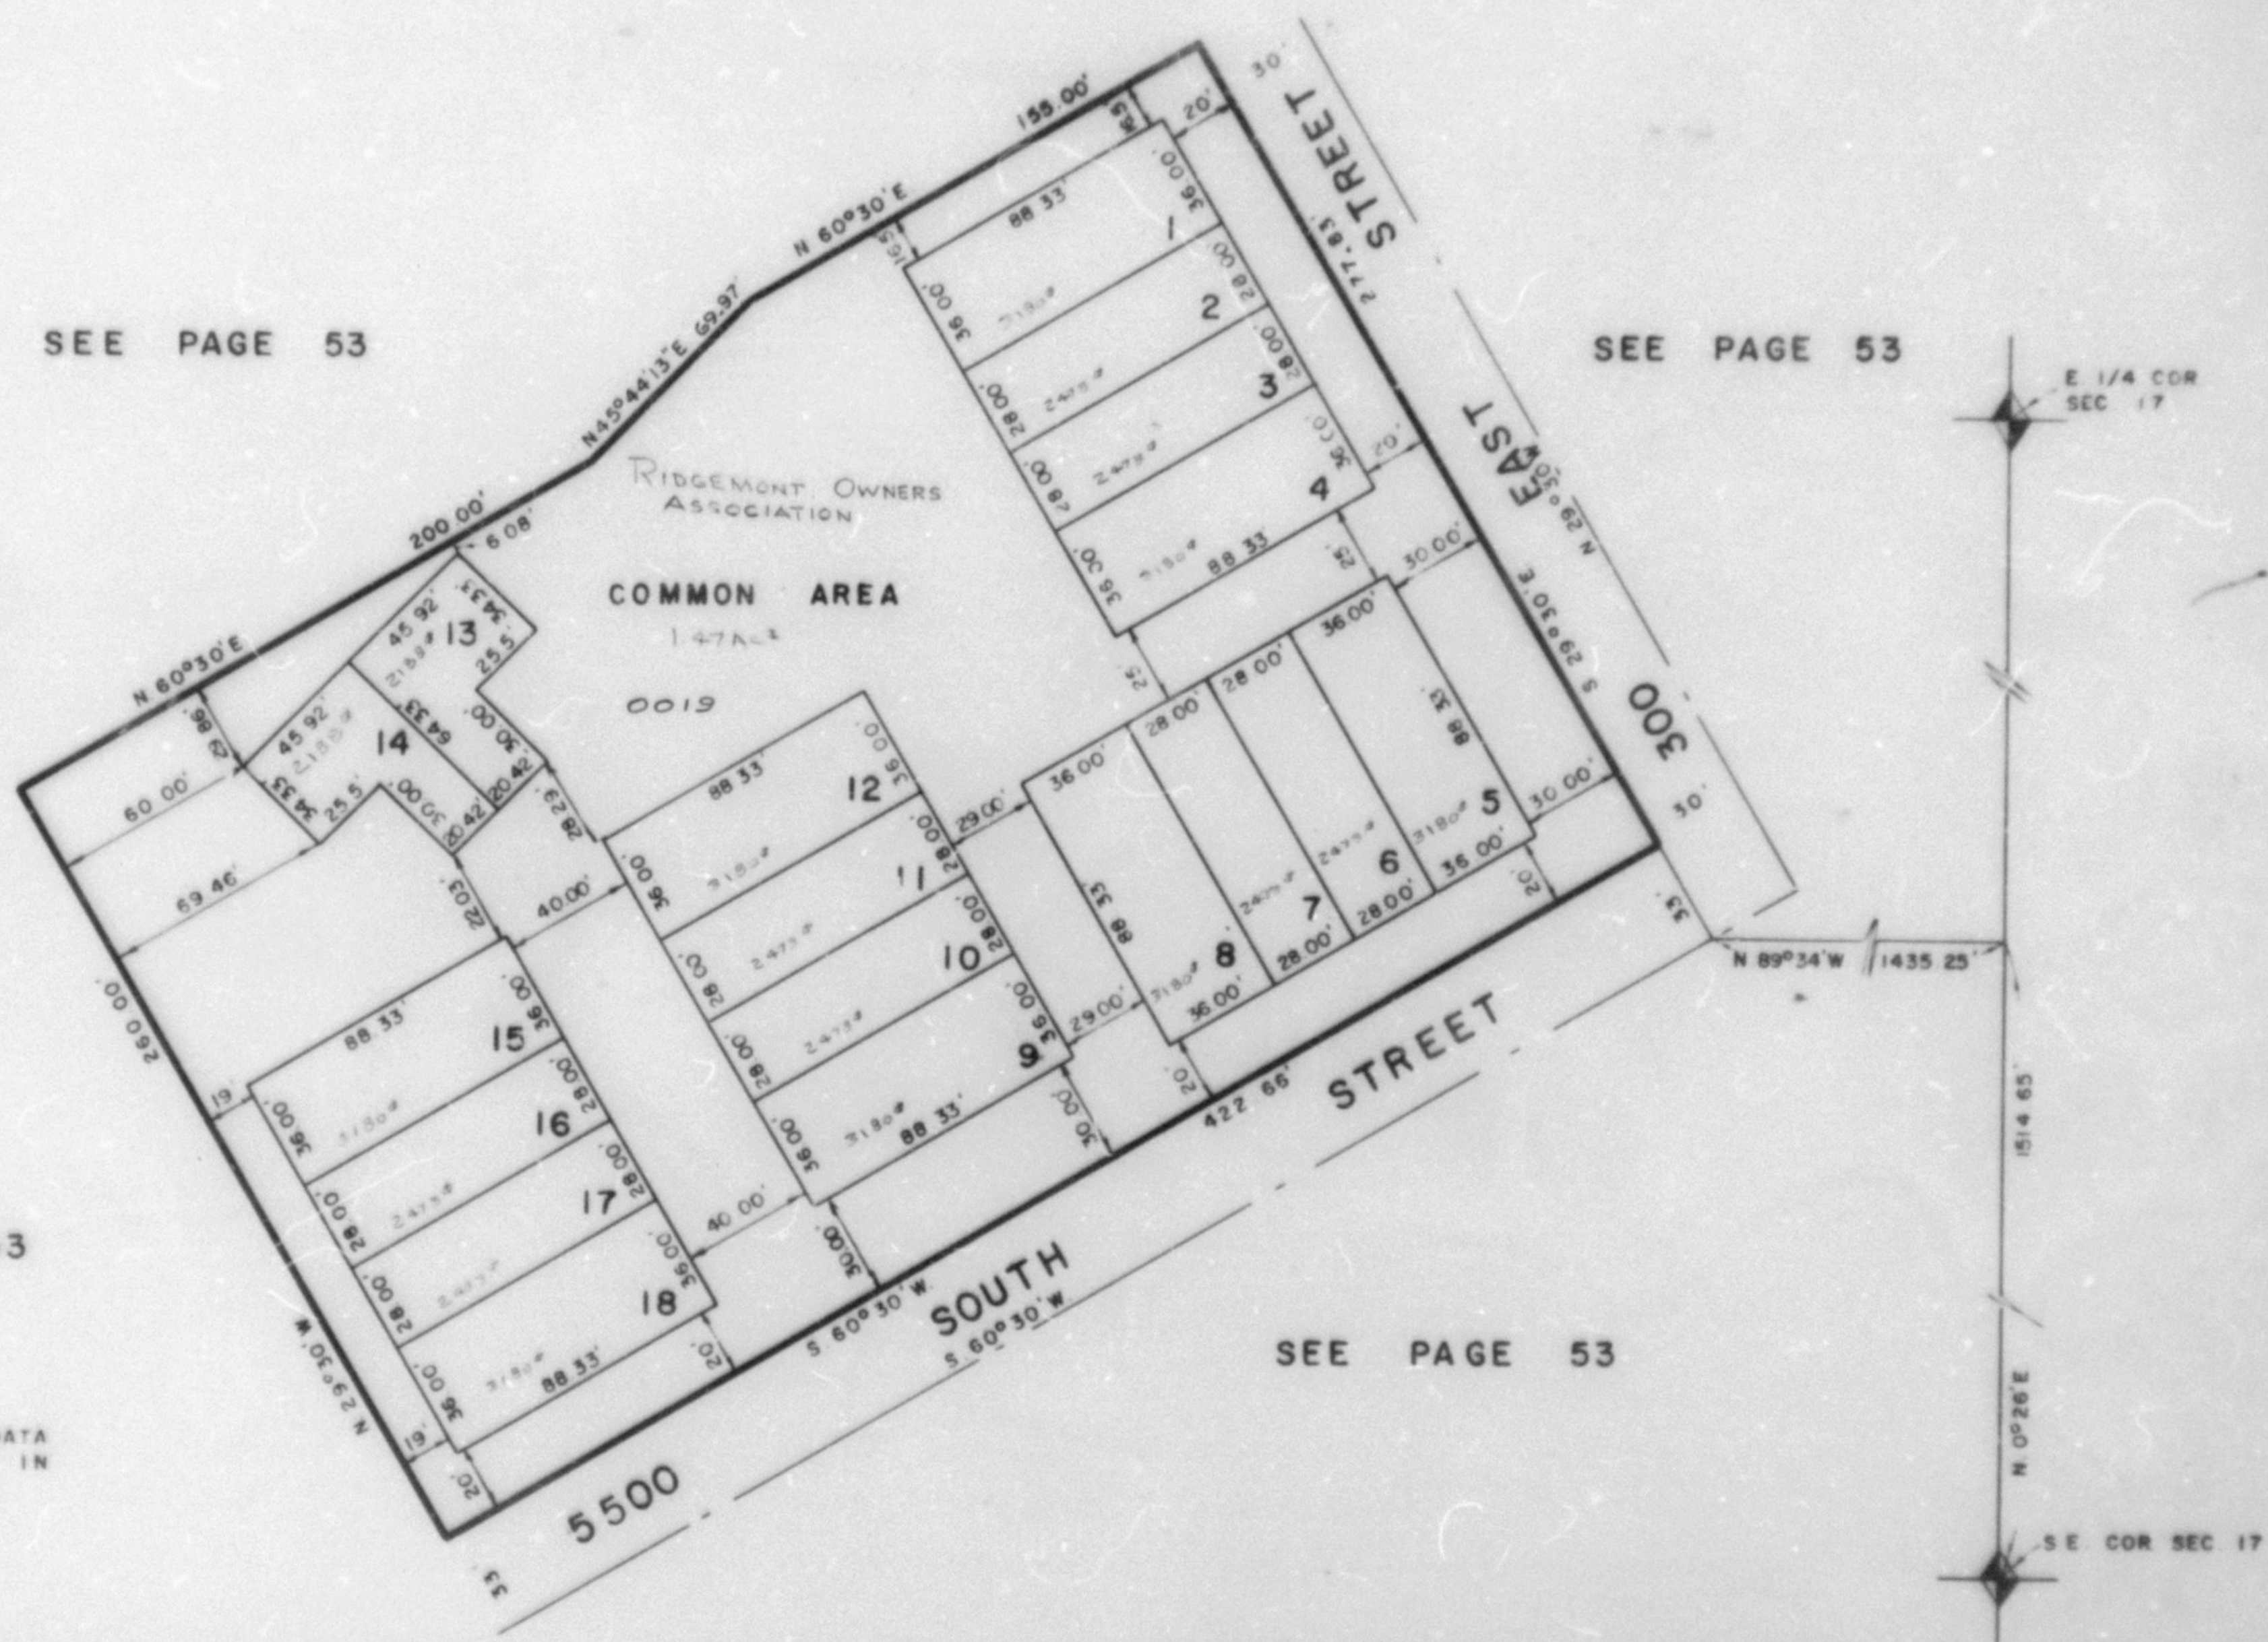

SEE PAGE 53

FOR COMPLETE ENG. DATA
SEE ORIG. DED. PLAT IN
BOOK 22, PAGE 29

SEE PAGE 53

LOT NO.	SERIAL NO.	NAMES OF OWNERSHIP
1	0001	MAURENE F. WIGGINS, TRUSTEES
2	0002	ROBERT CARL PETERSON & MADGE BURT PETERSON, TRUSTEES
3	0003	ROBERT H. DRACKE & WIFE TAMMY S.
4	0004	SANDRA M. WATSON, TRUSTEE
5	0005	DOMINIC E. PECORELLA & WIFE NANCY L.
6	0006	SANDRA M. WATSON, TRUSTEE
7	0007	CHARLES RICHARDS & WIFE ELIZABETH
8	0008	BRENT VAL COLES & SCOTT L. COLES, TRUSTEES
9	0009	GEORGE F. FORSEY & MARGARET E. FORSEY, TRUSTEES

LOT NO.	SERIAL NO.	NAMES OF OWNERSHIP
10	0010	KENNETH W. BROOKS & WIFE MARILYN R.
11	0011	JANET A. WILSON
12	0012	HOPE FARNEWORTH RICHARDS BURTON, TRUSTEE
13	0013	DOUGLAS L. DEIS
14	0014	JOSEPH E. FARMER & WIFE JUDY A.
15	0015	JAMES W. BROWN & WIFE JOYCE W.
16	0016	HELMER L. McLEOD
17	0017	KENT S. PANTONE & SHARON K. HENRY
18	0018	THOMAS H. ROBINSON & WIFE NORMA L.

W.F.J.
5-78