

PART OF SECTION 22, T.5N., R.1W., S.L.B. & M.
YORKSHIRE MEADOWS CONDOMINIUM PHASE – 1

246


TAXING UNIT: 27

IN SOUTH OGDEN CITY
SCALE 1" = 30'

SURVEY PLAT: BOOK 22 OF DEDICATION PLATS PAGE 52

SEE PAGE 176

SEE PAGE 248

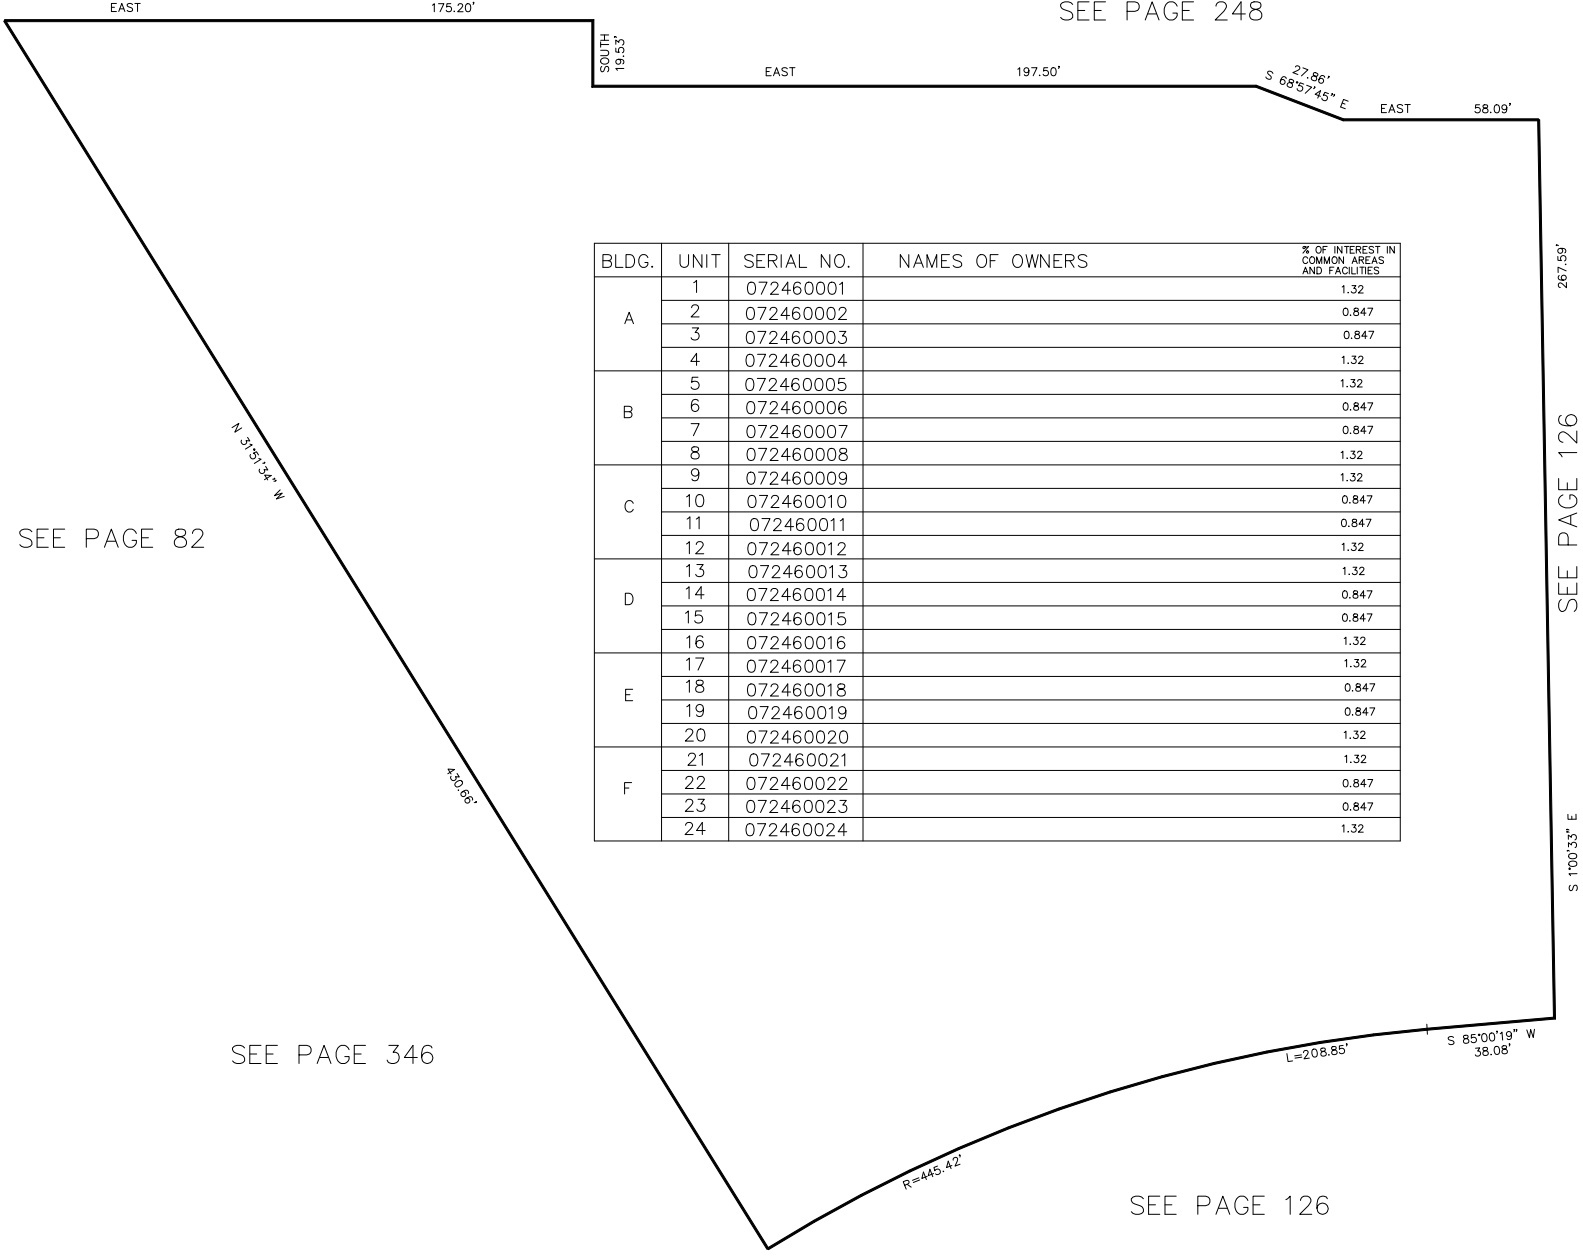

BLDG.	UNIT	SERIAL NO.	NAMES OF OWNERS	% OF INTEREST IN COMMON AREAS AND FACILITIES
A	1	072460001		1.32
	2	072460002		0.847
	3	072460003		0.847
	4	072460004		1.32
B	5	072460005		1.32
	6	072460006		0.847
	7	072460007		0.847
	8	072460008		1.32
C	9	072460009		1.32
	10	072460010		0.847
	11	072460011		0.847
	12	072460012		1.32
D	13	072460013		1.32
	14	072460014		0.847
	15	072460015		0.847
	16	072460016		1.32
E	17	072460017		1.32
	18	072460018		0.847
	19	072460019		0.847
	20	072460020		1.32
F	21	072460021		1.32
	22	072460022		0.847
	23	072460023		0.847
	24	072460024		1.32

SEE PAGE 82

SEE PAGE 346

SEE PAGE 126

SEE PAGE 126