

PART OF SECTION 22, T.5N., R.1W., S.L.B. & M.
YORKSHIRE MEADOWS CONDOMINIUM PHASE - 1

246


TAXING UNIT: 27

IN SOUTH OGDEN CITY
 SCALE 1" = 30'

SURVEY PLAT: BOOK 22 OF DEDICATION PLATS PAGE 52

SEE PAGE 176

SEE PAGE 248

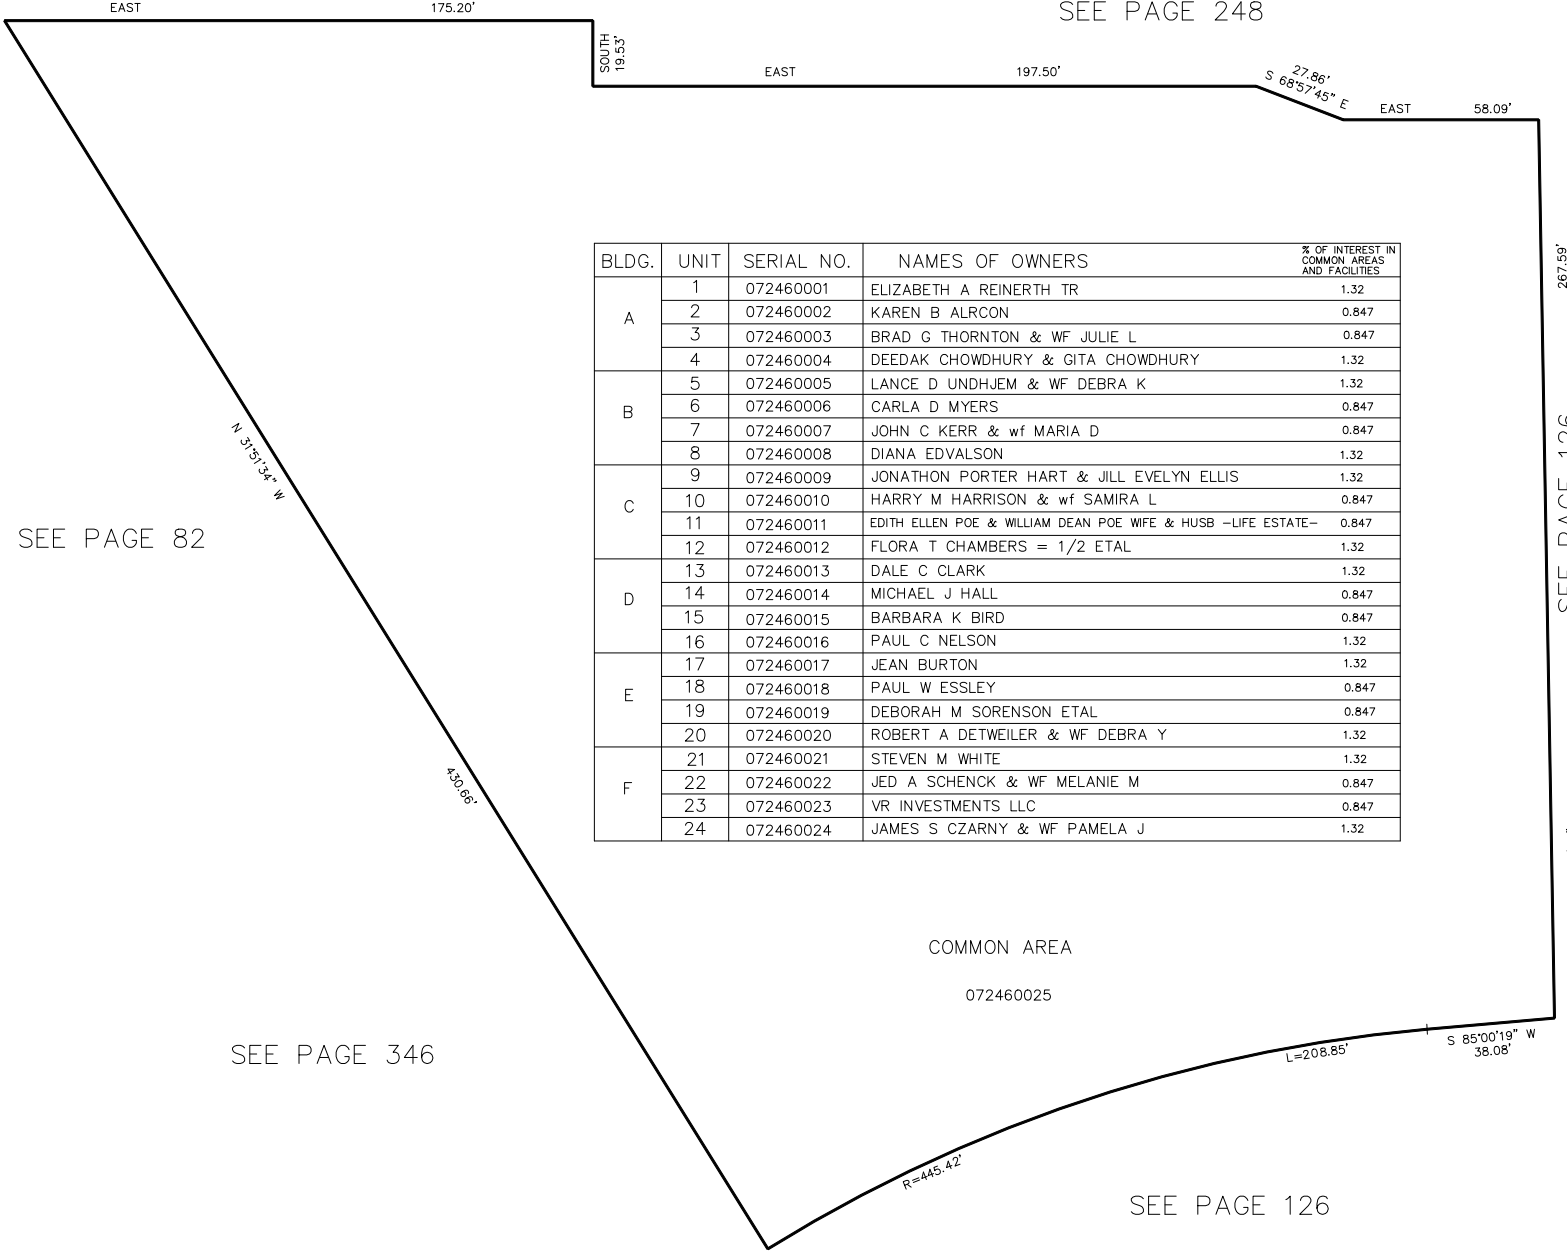

BLDG.	UNIT	SERIAL NO.	NAMES OF OWNERS	% OF INTEREST IN COMMON AREAS AND FACILITIES
A	1	072460001	ELIZABETH A REINERTH TR	1.32
	2	072460002	KAREN B ALRCON	0.847
	3	072460003	BRAD G THORNTON & WF JULIE L	0.847
	4	072460004	DEEDAK CHOWDHURY & GITA CHOWDHURY	1.32
B	5	072460005	LANCE D UNDHJEM & WF DEBRA K	1.32
	6	072460006	CARLA D MYERS	0.847
	7	072460007	JOHN C KERR & wf MARIA D	0.847
C	8	072460008	DIANA EDVALSON	1.32
	9	072460009	JONATHON PORTER HART & JILL EVELYN ELLIS	1.32
	10	072460010	HARRY M HARRISON & wf SAMIRA L	0.847
	11	072460011	EDITH ELLEN POE & WILLIAM DEAN POE WIFE & HUSB -LIFE ESTATE-	0.847
	12	072460012	FLORA T CHAMBERS = 1/2 ETAL	1.32
D	13	072460013	DALE C CLARK	1.32
	14	072460014	MICHAEL J HALL	0.847
	15	072460015	BARBARA K BIRD	0.847
	16	072460016	PAUL C NELSON	1.32
E	17	072460017	JEAN BURTON	1.32
	18	072460018	PAUL W ESSLEY	0.847
	19	072460019	DEBORAH M SORENSON ETAL	0.847
	20	072460020	ROBERT A DETWEILER & WF DEBRA Y	1.32
F	21	072460021	STEVEN M WHITE	1.32
	22	072460022	JED A SCHENCK & WF MELANIE M	0.847
	23	072460023	VR INVESTMENTS LLC	0.847
	24	072460024	JAMES S CZARNY & WF PAMELA J	1.32

COMMON AREA

072460025

SEE PAGE 346

SEE PAGE 126