

PART OF SECTION 22, T.5N., R.1W., S.L.B. & M.  
**YORKSHIRE MEADOWS CONDOMINIUM PHASE – 1**

246


TAXING UNIT: 27

IN SOUTH OGDEN CITY  
 SCALE 1" = 30'

SURVEY PLAT: BOOK 22 OF DEDICATION PLATS PAGE 52

SEE PAGE 176

SEE PAGE 248

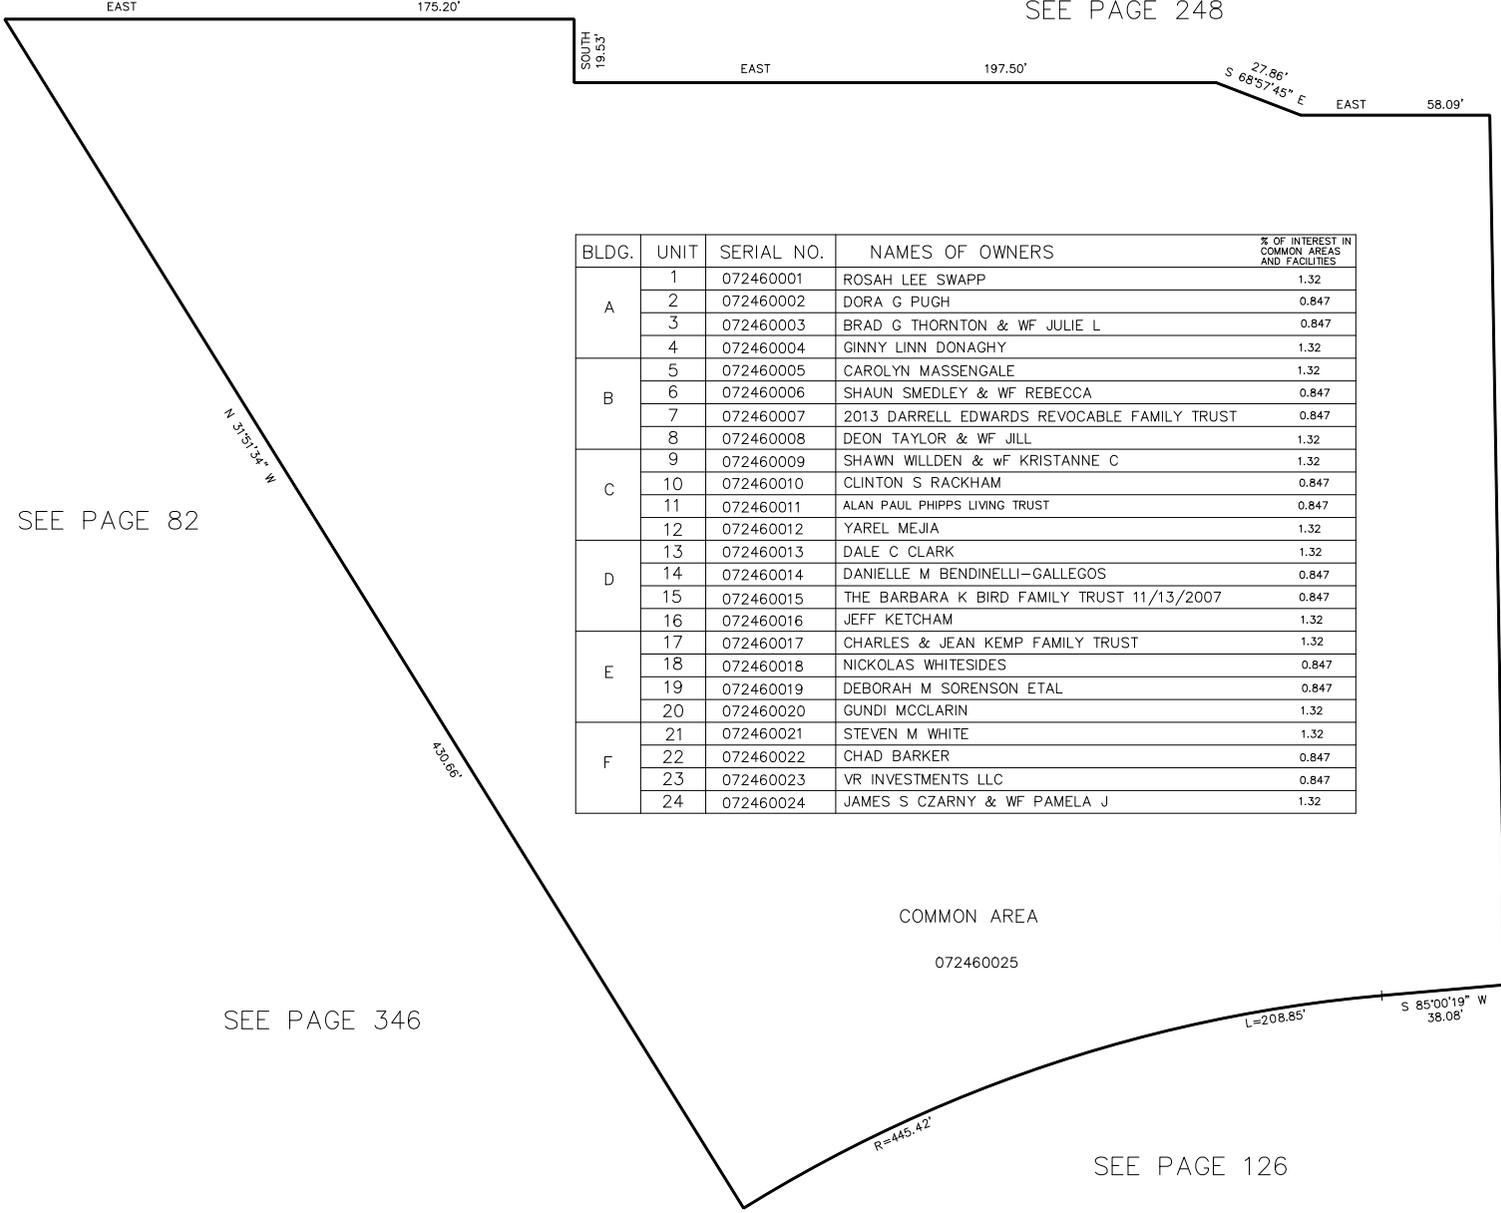

BLDG.	UNIT	SERIAL NO.	NAMES OF OWNERS	% OF INTEREST IN COMMON AREAS AND FACILITIES
A	1	072460001	ROSAH LEE SWAPP	1.32
	2	072460002	DORA G PUGH	0.847
	3	072460003	BRAD G THORNTON & WF JULIE L	0.847
	4	072460004	GINNY LINN DONAGHY	1.32
B	5	072460005	CAROLYN MASSENGALE	1.32
	6	072460006	SHAUN SMEDLEY & WF REBECCA	0.847
	7	072460007	2013 DARRELL EDWARDS REVOCABLE FAMILY TRUST	0.847
	8	072460008	DEON TAYLOR & WF JILL	1.32
C	9	072460009	SHAWN WILLDEN & wF KRISTANNE C	1.32
	10	072460010	CLINTON S RACKHAM	0.847
	11	072460011	ALAN PAUL PHIPPS LIVING TRUST	0.847
	12	072460012	YAREL MEJIA	1.32
D	13	072460013	DALE C CLARK	1.32
	14	072460014	DANIELLE M BENDINELLI-GALLEGOS	0.847
	15	072460015	THE BARBARA K BIRD FAMILY TRUST 11/13/2007	0.847
	16	072460016	JEFF KETCHAM	1.32
E	17	072460017	CHARLES & JEAN KEMP FAMILY TRUST	1.32
	18	072460018	NICKOLAS WHITESIDES	0.847
	19	072460019	DEBORAH M SORENSON ETAL	0.847
	20	072460020	GUNDI MCCLARIN	1.32
F	21	072460021	STEVEN M WHITE	1.32
	22	072460022	CHAD BARKER	0.847
	23	072460023	VR INVESTMENTS LLC	0.847
	24	072460024	JAMES S CZARNY & WF PAMELA J	1.32

COMMON AREA

072460025

SEE PAGE 346

SEE PAGE 126