


PART OF SECTION 22, T.5N., R.1W., S.L.B. & M.  
**YORKSHIRE MEADOWS CONDOMINIUM PHASE-2**

AMENDED PLAT  
 IN SOUTH OGDEN CITY  
 SCALE 1" = 20'

TAXING UNIT: 27

SEE PAGE 248

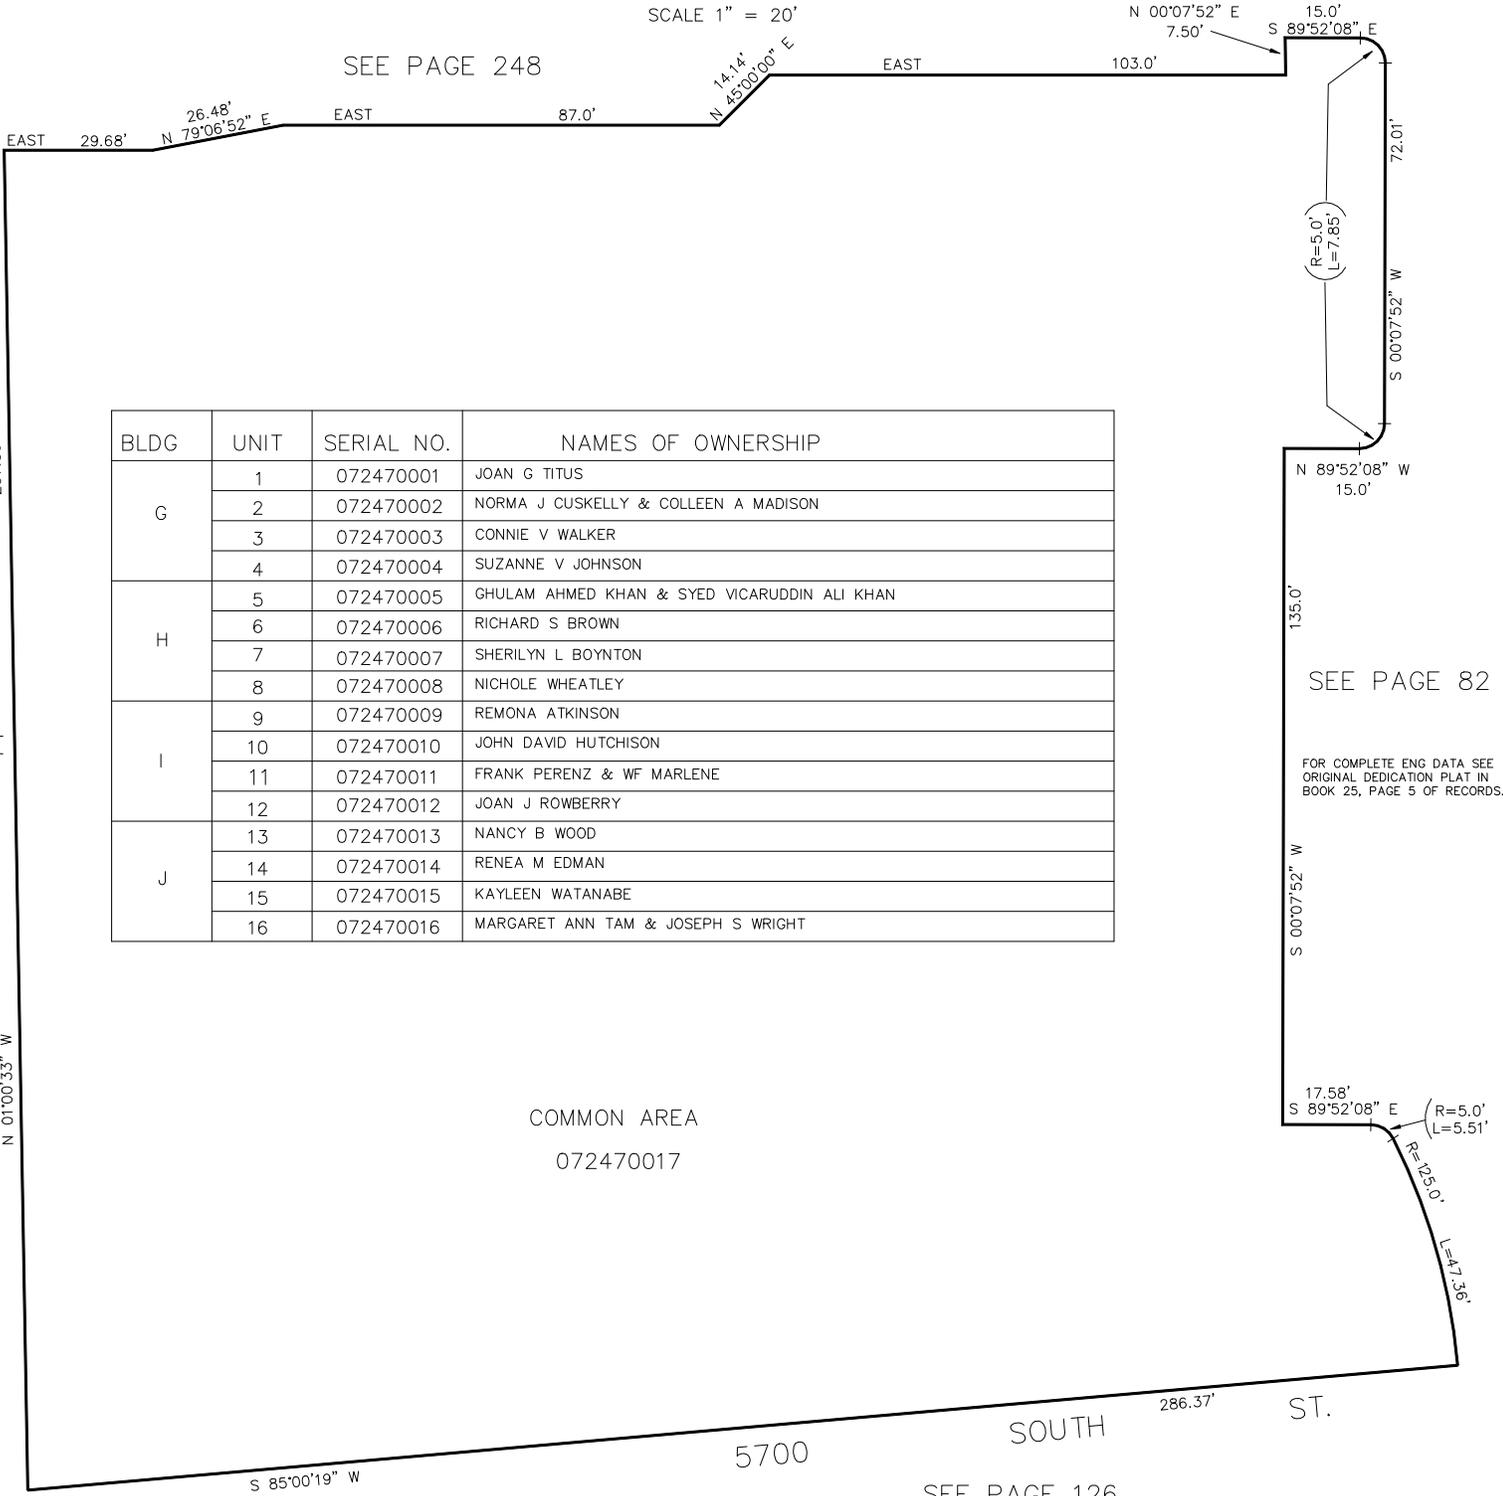

BLDG	UNIT	SERIAL NO.	NAMES OF OWNERSHIP
G	1	072470001	JOAN G TITUS
	2	072470002	NORMA J CUSKELLY & COLLEEN A MADISON
	3	072470003	CONNIE V WALKER
	4	072470004	SUZANNE V JOHNSON
H	5	072470005	GHULAM AHMED KHAN & SYED VICARUDDIN ALI KHAN
	6	072470006	RICHARD S BROWN
	7	072470007	SHERILYN L BOYNTON
	8	072470008	NICHOLE WHEATLEY
I	9	072470009	REMONA ATKINSON
	10	072470010	JOHN DAVID HUTCHISON
	11	072470011	FRANK PERENZ & WF MARLENE
	12	072470012	JOAN J ROWBERRY
J	13	072470013	NANCY B WOOD
	14	072470014	RENEA M EDMAN
	15	072470015	KAYLEEN WATANABE
	16	072470016	MARGARET ANN TAM & JOSEPH S WRIGHT

COMMON AREA  
 072470017

SEE PAGE 82

FOR COMPLETE ENG DATA SEE  
 ORIGINAL DEDICATION PLAT IN  
 BOOK 25, PAGE 5 OF RECORDS.

SEE  
 PAGE  
 246

SEE PAGE 126