


PART OF SECTION 22, T.5N., R.1W., S.L.B. & M.
YORKSHIRE MEADOWS CONDOMINIUM PHASE-2

AMENDED PLAT
 IN SOUTH OGDEN CITY
 SCALE 1" = 20'

TAXING UNIT: 27

SEE PAGE 248

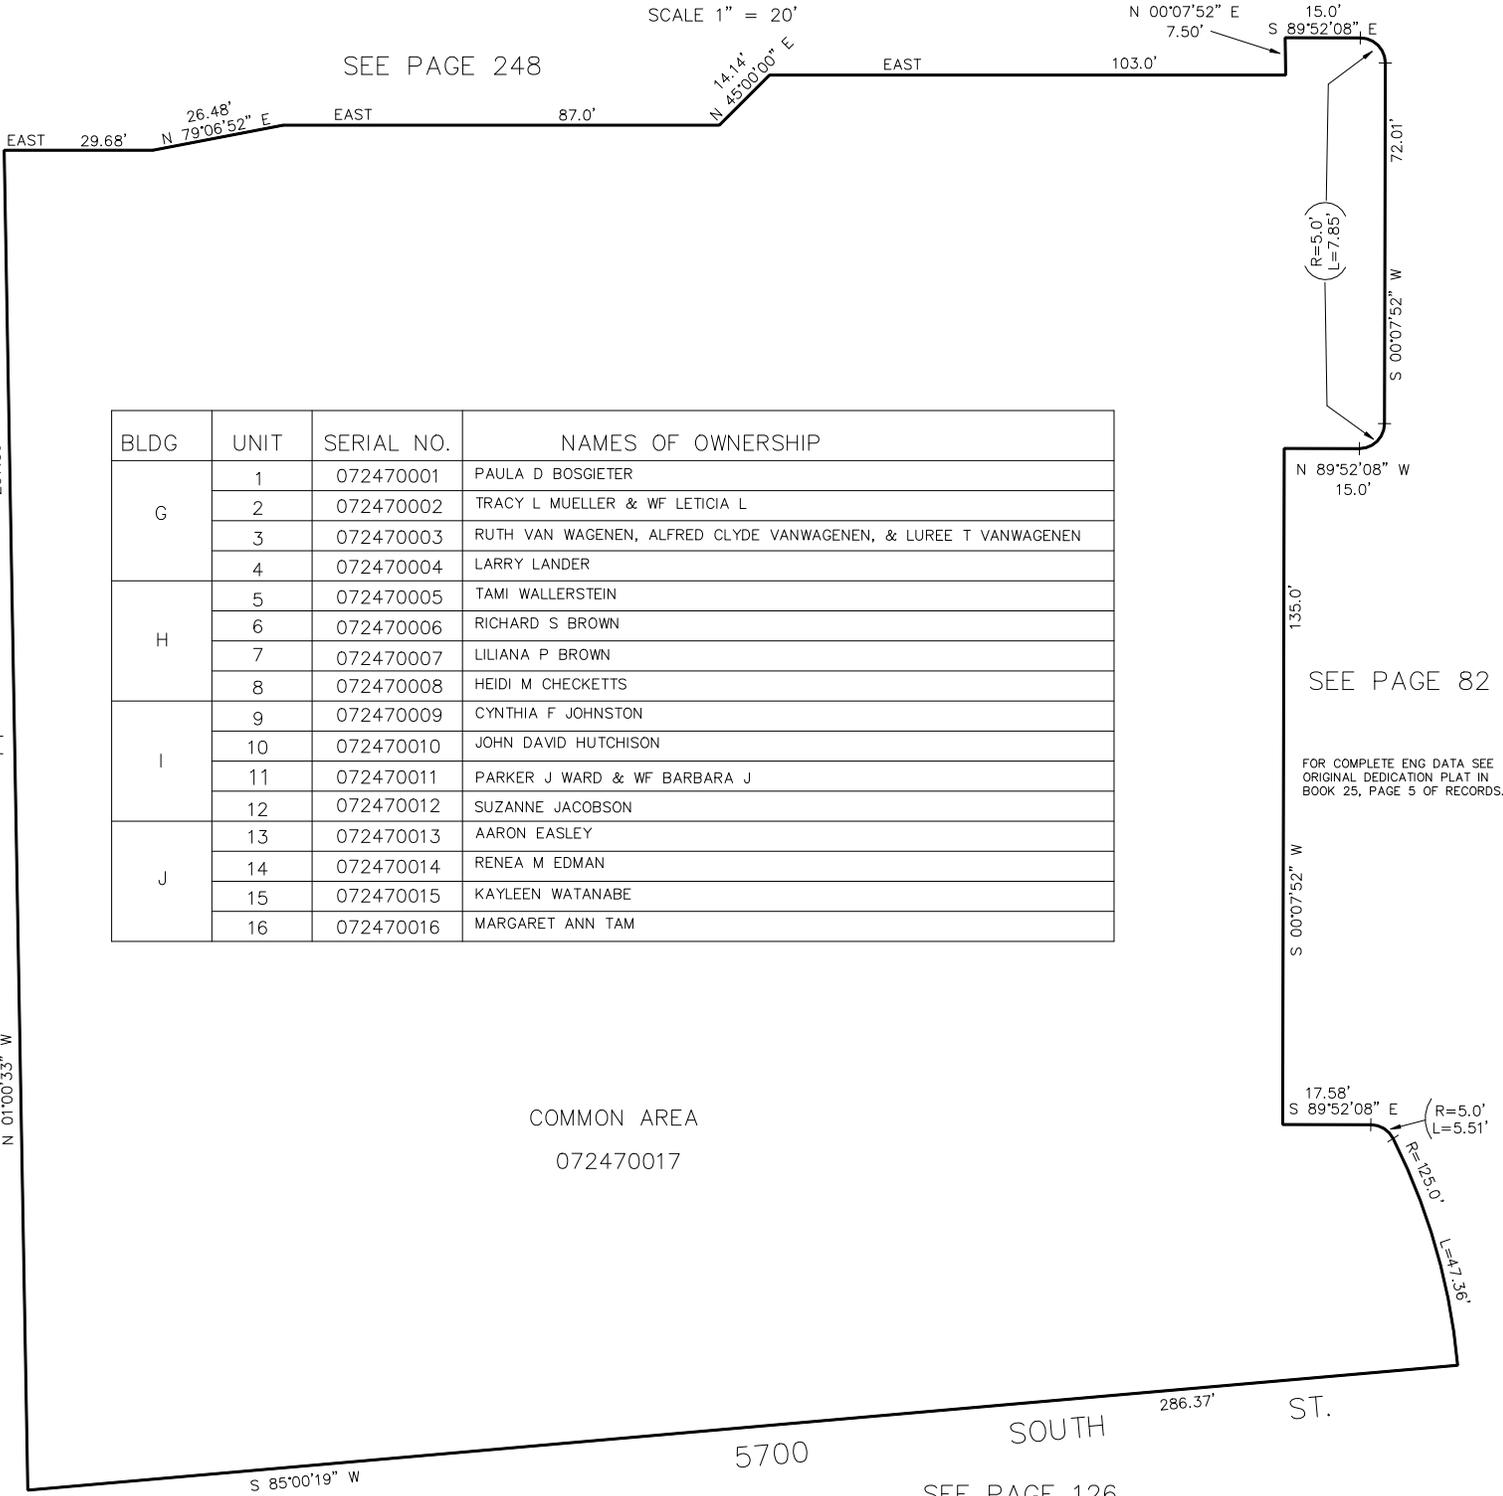

| BLDG | UNIT | SERIAL NO. | NAMES OF OWNERSHIP |
|------|------|------------|---|
| G | 1 | 072470001 | PAULA D BOSGIETER |
| | 2 | 072470002 | TRACY L MUELLER & WF LETICIA L |
| | 3 | 072470003 | RUTH VAN WAGENEN, ALFRED CLYDE VANWAGENEN, & LUREE T VANWAGENEN |
| | 4 | 072470004 | LARRY LANDER |
| H | 5 | 072470005 | TAMI WALLERSTEIN |
| | 6 | 072470006 | RICHARD S BROWN |
| | 7 | 072470007 | LILIANA P BROWN |
| | 8 | 072470008 | HEIDI M CHECKETTS |
| I | 9 | 072470009 | CYNTHIA F JOHNSTON |
| | 10 | 072470010 | JOHN DAVID HUTCHISON |
| | 11 | 072470011 | PARKER J WARD & WF BARBARA J |
| | 12 | 072470012 | SUZANNE JACOBSON |
| J | 13 | 072470013 | AARON EASLEY |
| | 14 | 072470014 | RENEA M EDMAN |
| | 15 | 072470015 | KAYLEEN WATANABE |
| | 16 | 072470016 | MARGARET ANN TAM |

COMMON AREA
 072470017

SEE PAGE 82

FOR COMPLETE ENG DATA SEE ORIGINAL DEDICATION PLAT IN BOOK 25, PAGE 5 OF RECORDS.

SEE PAGE 246

SEE PAGE 126