


PART OF SECTION 22, T.5N., R.1W., S.L.B. & M.  
**YORKSHIRE MEADOWS CONDOMINIUM PHASE-2**

AMENDED PLAT  
 IN SOUTH OGDEN CITY

TAXING UNIT: 27

SCALE 1" = 20'

SEE PAGE 248

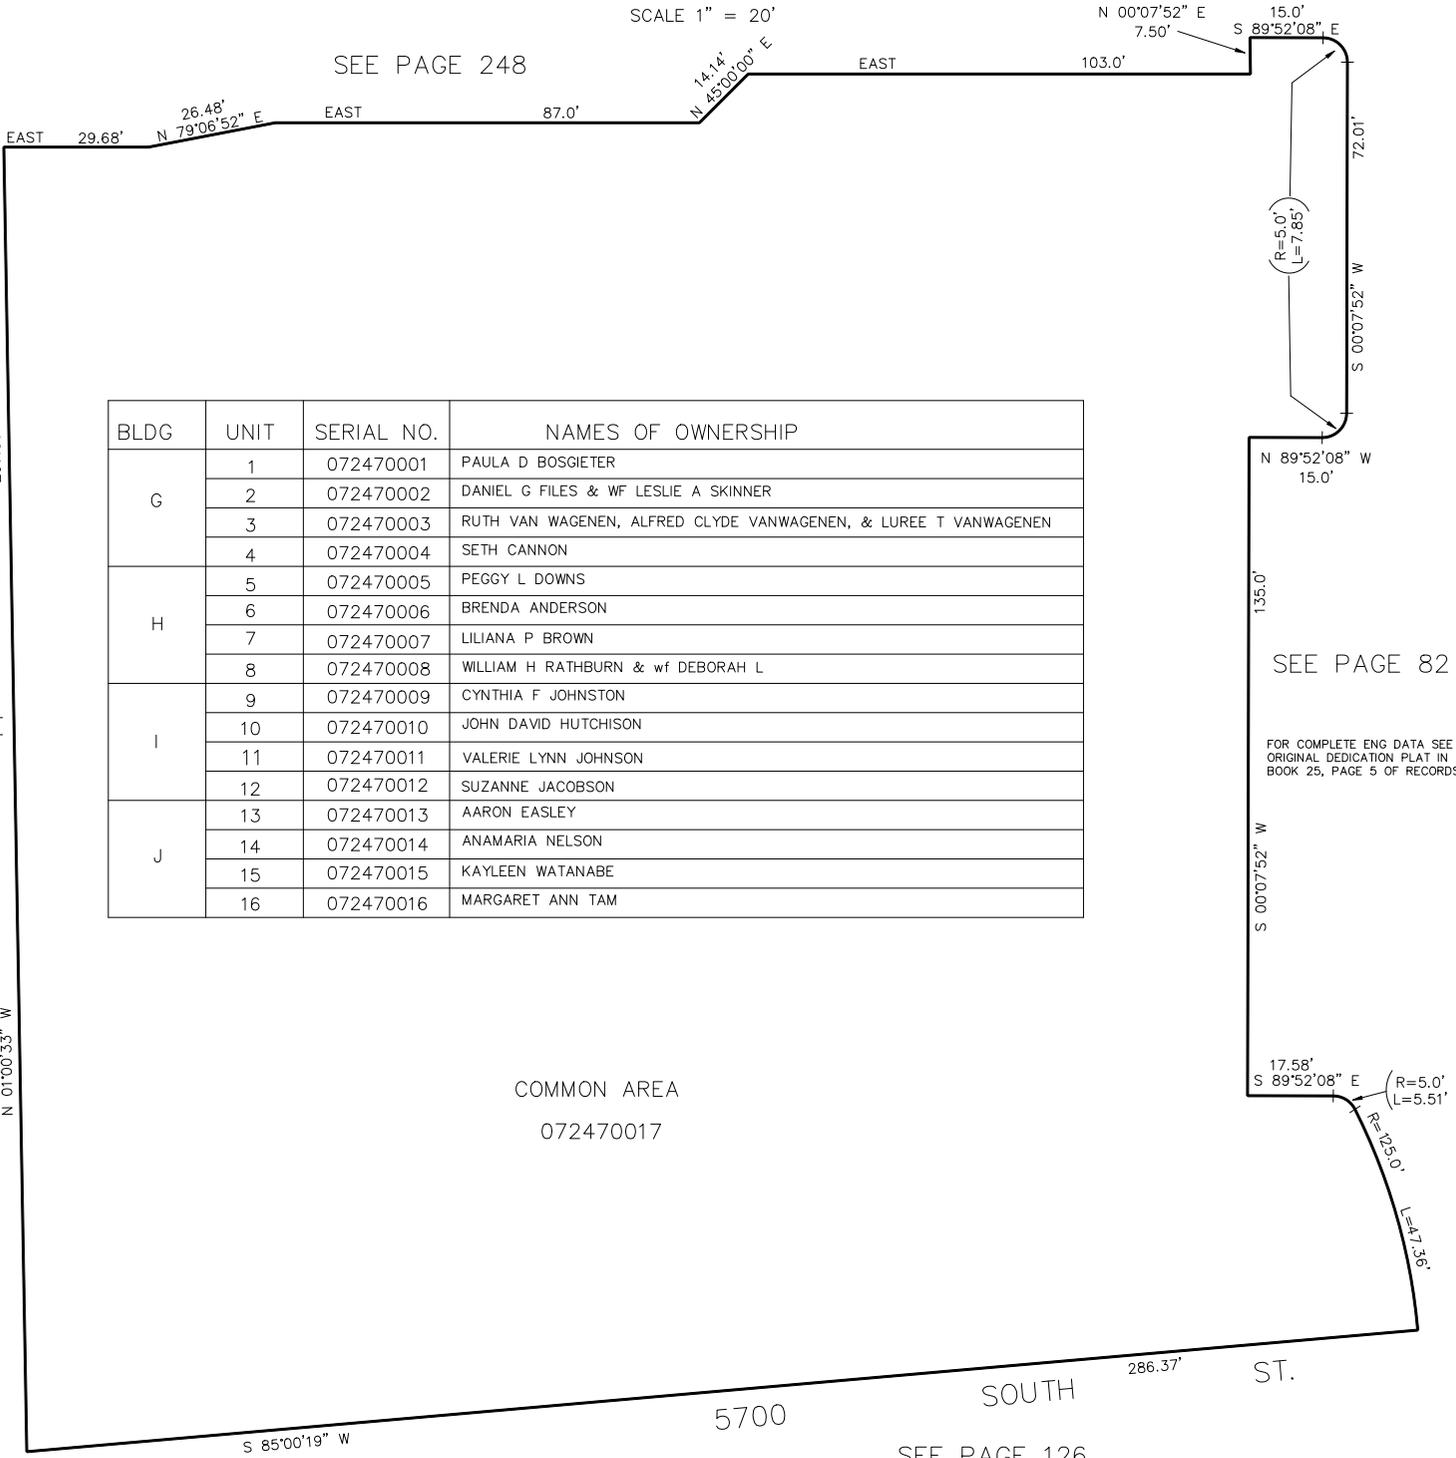

BLDG	UNIT	SERIAL NO.	NAMES OF OWNERSHIP
G	1	072470001	PAULA D BOSGIETER
	2	072470002	DANIEL G FILES & WF LESLIE A SKINNER
	3	072470003	RUTH VAN WAGENEN, ALFRED CLYDE VANWAGENEN, & LUREE T VANWAGENEN
	4	072470004	SETH CANNON
H	5	072470005	PEGGY L DOWNS
	6	072470006	BRENDA ANDERSON
	7	072470007	LILIANA P BROWN
	8	072470008	WILLIAM H RATHBURN & wf DEBORAH L
I	9	072470009	CYNTHIA F JOHNSTON
	10	072470010	JOHN DAVID HUTCHISON
	11	072470011	VALERIE LYNN JOHNSON
	12	072470012	SUZANNE JACOBSON
J	13	072470013	AARON EASLEY
	14	072470014	ANAMARIA NELSON
	15	072470015	KAYLEEN WATANABE
	16	072470016	MARGARET ANN TAM

COMMON AREA  
 072470017

SEE PAGE 82

FOR COMPLETE ENG DATA SEE  
 ORIGINAL DEDICATION PLAT IN  
 BOOK 25, PAGE 5 OF RECORDS.

SEE  
 PAGE  
 246

SEE PAGE 126