


PART OF SECTION 22, T.5N., R.1W., S.L.B. & M.
YORKSHIRE MEADOWS CONDOMINIUM PHASE-2

AMENDED PLAT
IN SOUTH OGDEN CITY
SCALE 1" = 20'

TAXING UNIT: 27

SEE PAGE 248

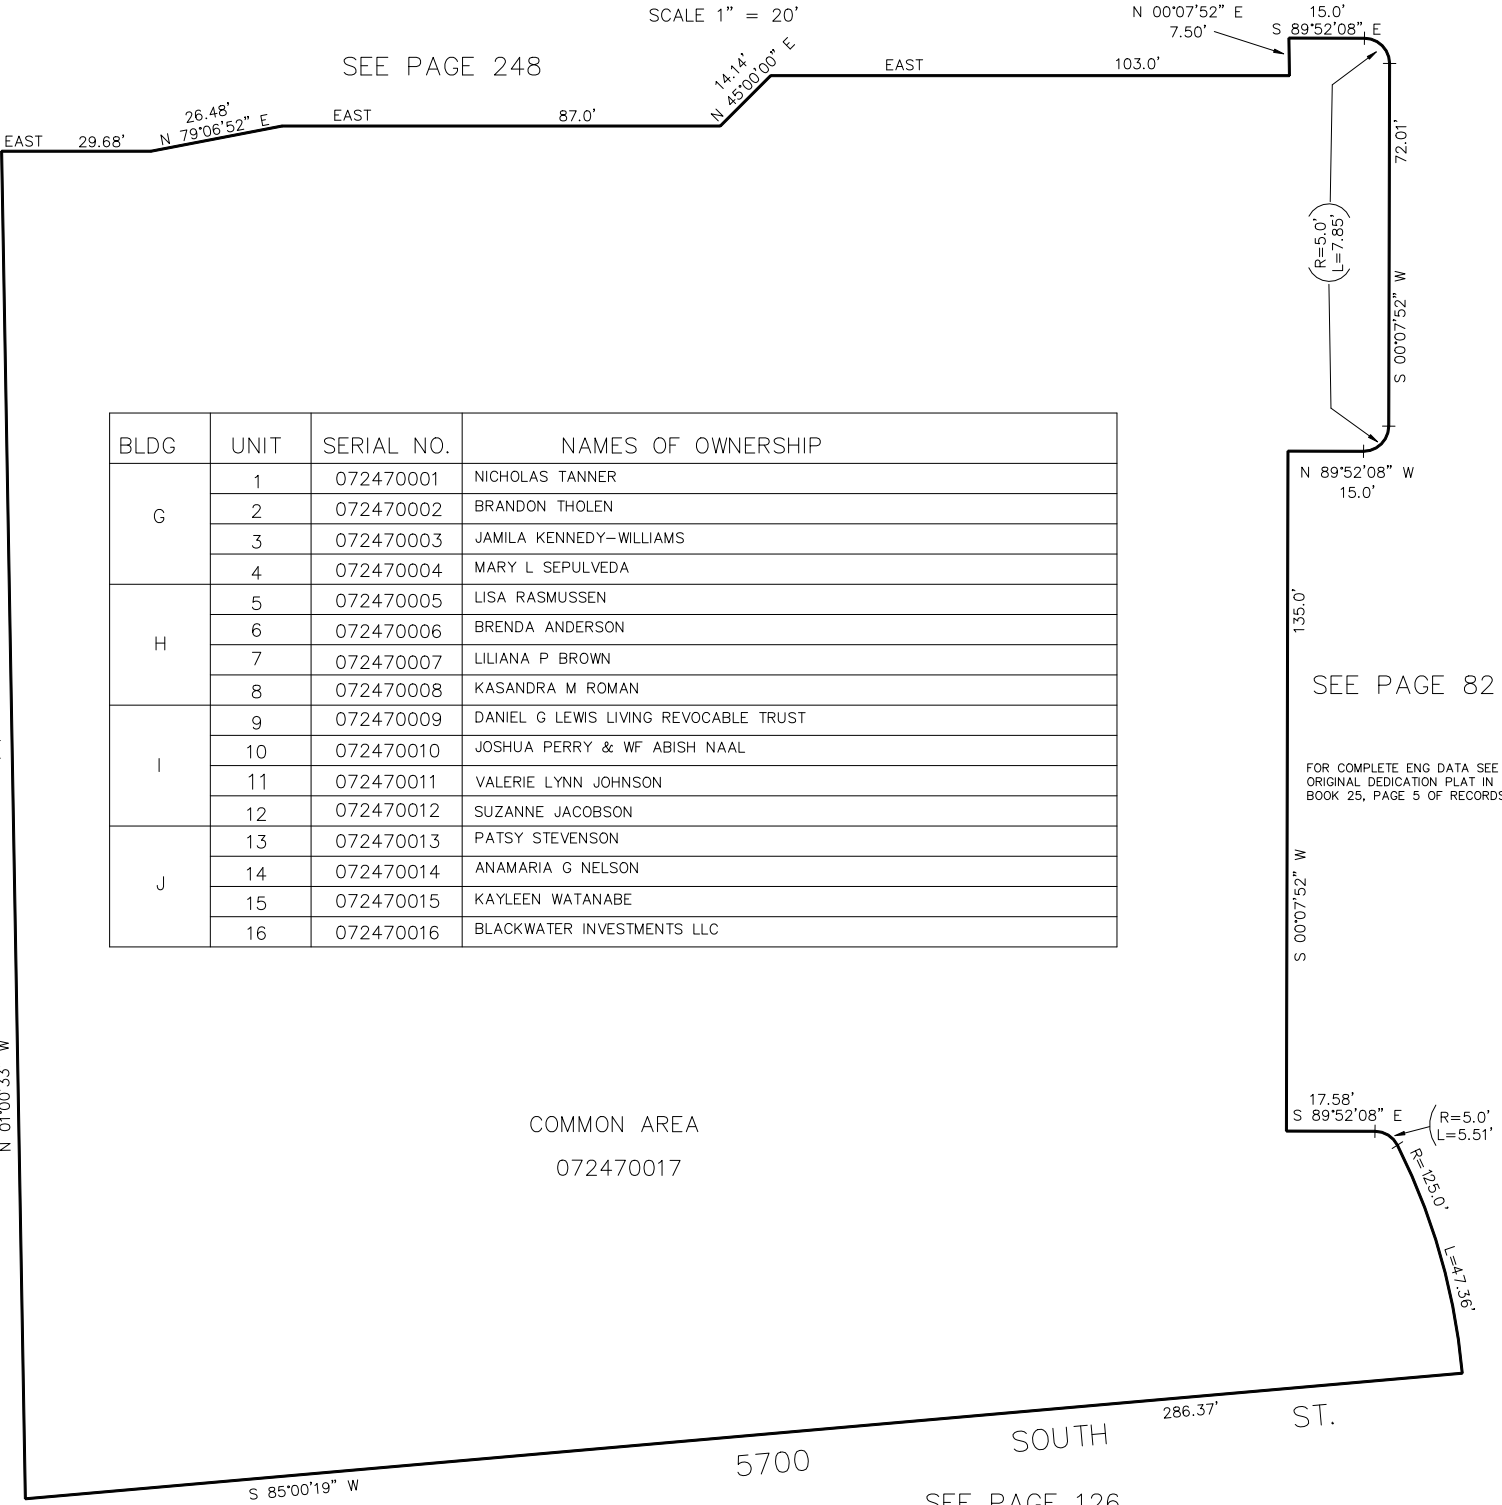

BLDG	UNIT	SERIAL NO.	NAMES OF OWNERSHIP
G	1	072470001	NICHOLAS TANNER
	2	072470002	BRANDON THOLEN
	3	072470003	JAMILA KENNEDY-WILLIAMS
	4	072470004	MARY L SEPULVEDA
H	5	072470005	LISA RASMUSSEN
	6	072470006	BRENDA ANDERSON
	7	072470007	LILIANA P BROWN
	8	072470008	KASANDRA M ROMAN
I	9	072470009	DANIEL G LEWIS LIVING REVOCABLE TRUST
	10	072470010	JOSHUA PERRY & WF ABISH NAAL
	11	072470011	VALERIE LYNN JOHNSON
	12	072470012	SUZANNE JACOBSON
J	13	072470013	PATSY STEVENSON
	14	072470014	ANAMARIA G NELSON
	15	072470015	KAYLEEN WATANABE
	16	072470016	BLACKWATER INVESTMENTS LLC

COMMON AREA
072470017

SEE PAGE 82

FOR COMPLETE ENG DATA SEE
ORIGINAL DEDICATION PLAT IN
BOOK 25, PAGE 5 OF RECORDS.