


PART OF SEC. 22, T. 5 N., R. 1 W., S. 1 B. 8 M.
THE MEADOWS EAST
 A PLANNED UNIT DEVELOPMENT (A SUBDIVISION)
 PHASE 5-5
 IN SOUTH OGDEN CITY

250

TAXING UNIT 75

PREFIX 07-250

LOT NO	SERIAL NO	NAMES OF OWNERSHIP
1	0001	EDWARD M. MACK
2	0002	LAMBERT R. MCGRATH & MRS. SHIRLEY L.
3	0003	EDWARD A. BURTON & MRS. BOBBI E.
4	0004	EARL BENNETT ET AL. TRUSTEES
5	0005	CURTIS J. CHRISTENSEN
6	0006	MAY L. HUNTER & MRS. THOMAS J.
7	0007	MARTIN W. BAKER & LINDA M. BAKER
8	0008	JAMES S. LOGAN
9	0009	MARIE E. BAKER & MRS. MARGARET
10	0010	DONNA W. SQUIRES
11	0011	ROBERT F. SKECH, ET AL.
12	0012	CHARLES R. REND
13	0013	WILLIAM L. STEPHENS
14	0014	
15	0015	FRANK J. BOSTON & MRS. ELEANOR F.
16	0016	JILL MOORE & JANE DOUGLAS TRUSTEES

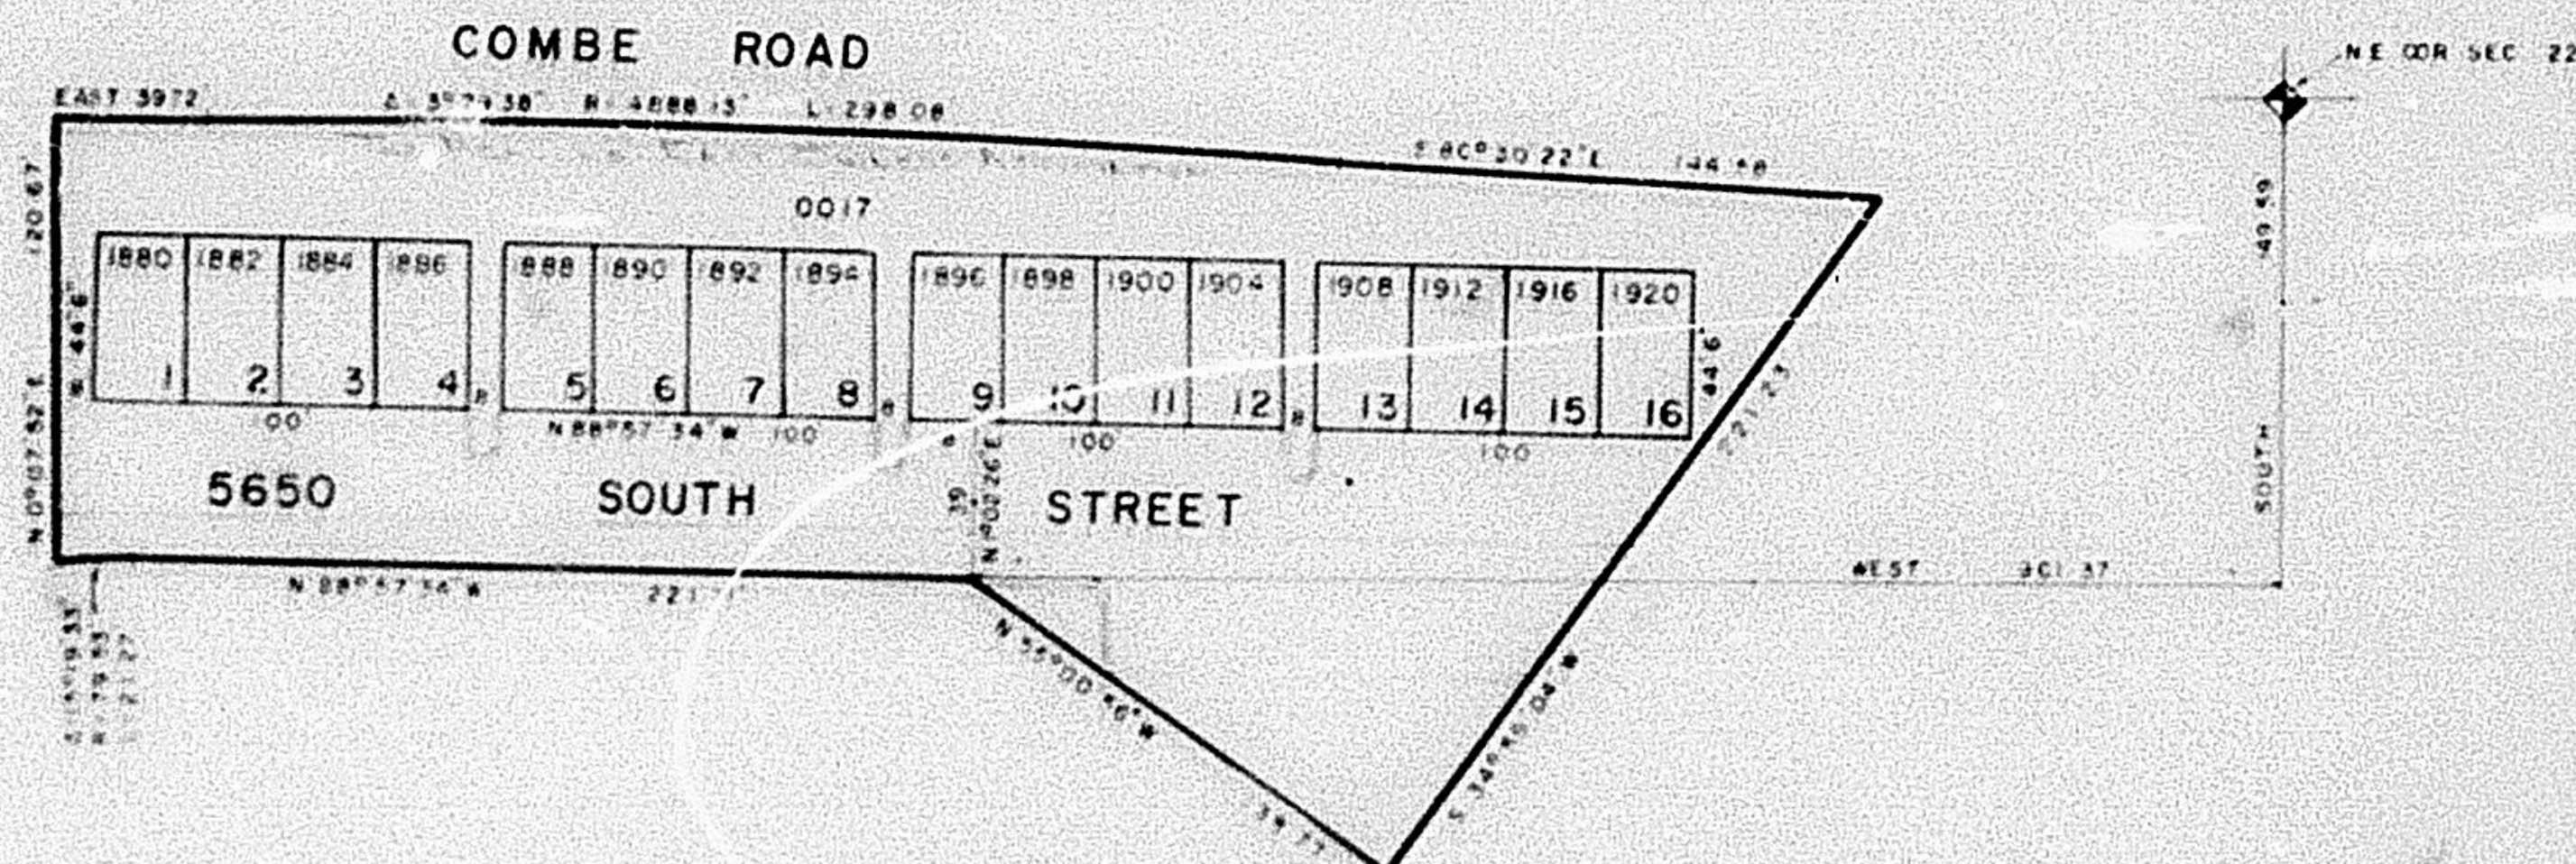

WFJ 7-79