

PART OF SEC. 22, T. 5 N., R. 1 W., S. L. B. & M.

THE MEADOWS EAST

A PLANNED UNIT DEVELOPMENT (A SUBDIVISION)


250

TAXING UNIT: 75

PHASE 5-5
IN SOUTH OGDEN CITY

PREFIX 07-250

LOT NO	SERIAL NO	NAMES OF OWNERSHIP
1	0001	EDWARD MALLONE
2	0002	LAMBERT R. MCGRATH & L. SHIRLEY L.
3	0003	EDWARD A. BOSTON & M. BONNE
4	0004	EARL BENNETT ET AL. TRUSTEES
5	0005	CURTIS J. CHRISTENSEN
6	0006	BARBARA W. HOOPER & ROSE A. HOOPER
7	0007	MARTHA MULLER & LINDA MEINTJE BRIGHTOLD, TRUSTEES
8	0008	JAMES S. LODAN
9	0009	MACK E. DUNN & MARGARET M. DUNN
10	0010	ROBERT J. THOMPSON & M. J. THOMPSON
11	0011	ARLENE F. ENGLISH, ET AL.
12	0012	SHARON REND
13	0013	WILLIAM L. STEPHENS
14	0014	VALENT M. MAW & MARGE S.
15	0015	LARRY M. ROBINSON
16	0016	JILL MOORE & JANE DOUGLASS, TRUSTEES

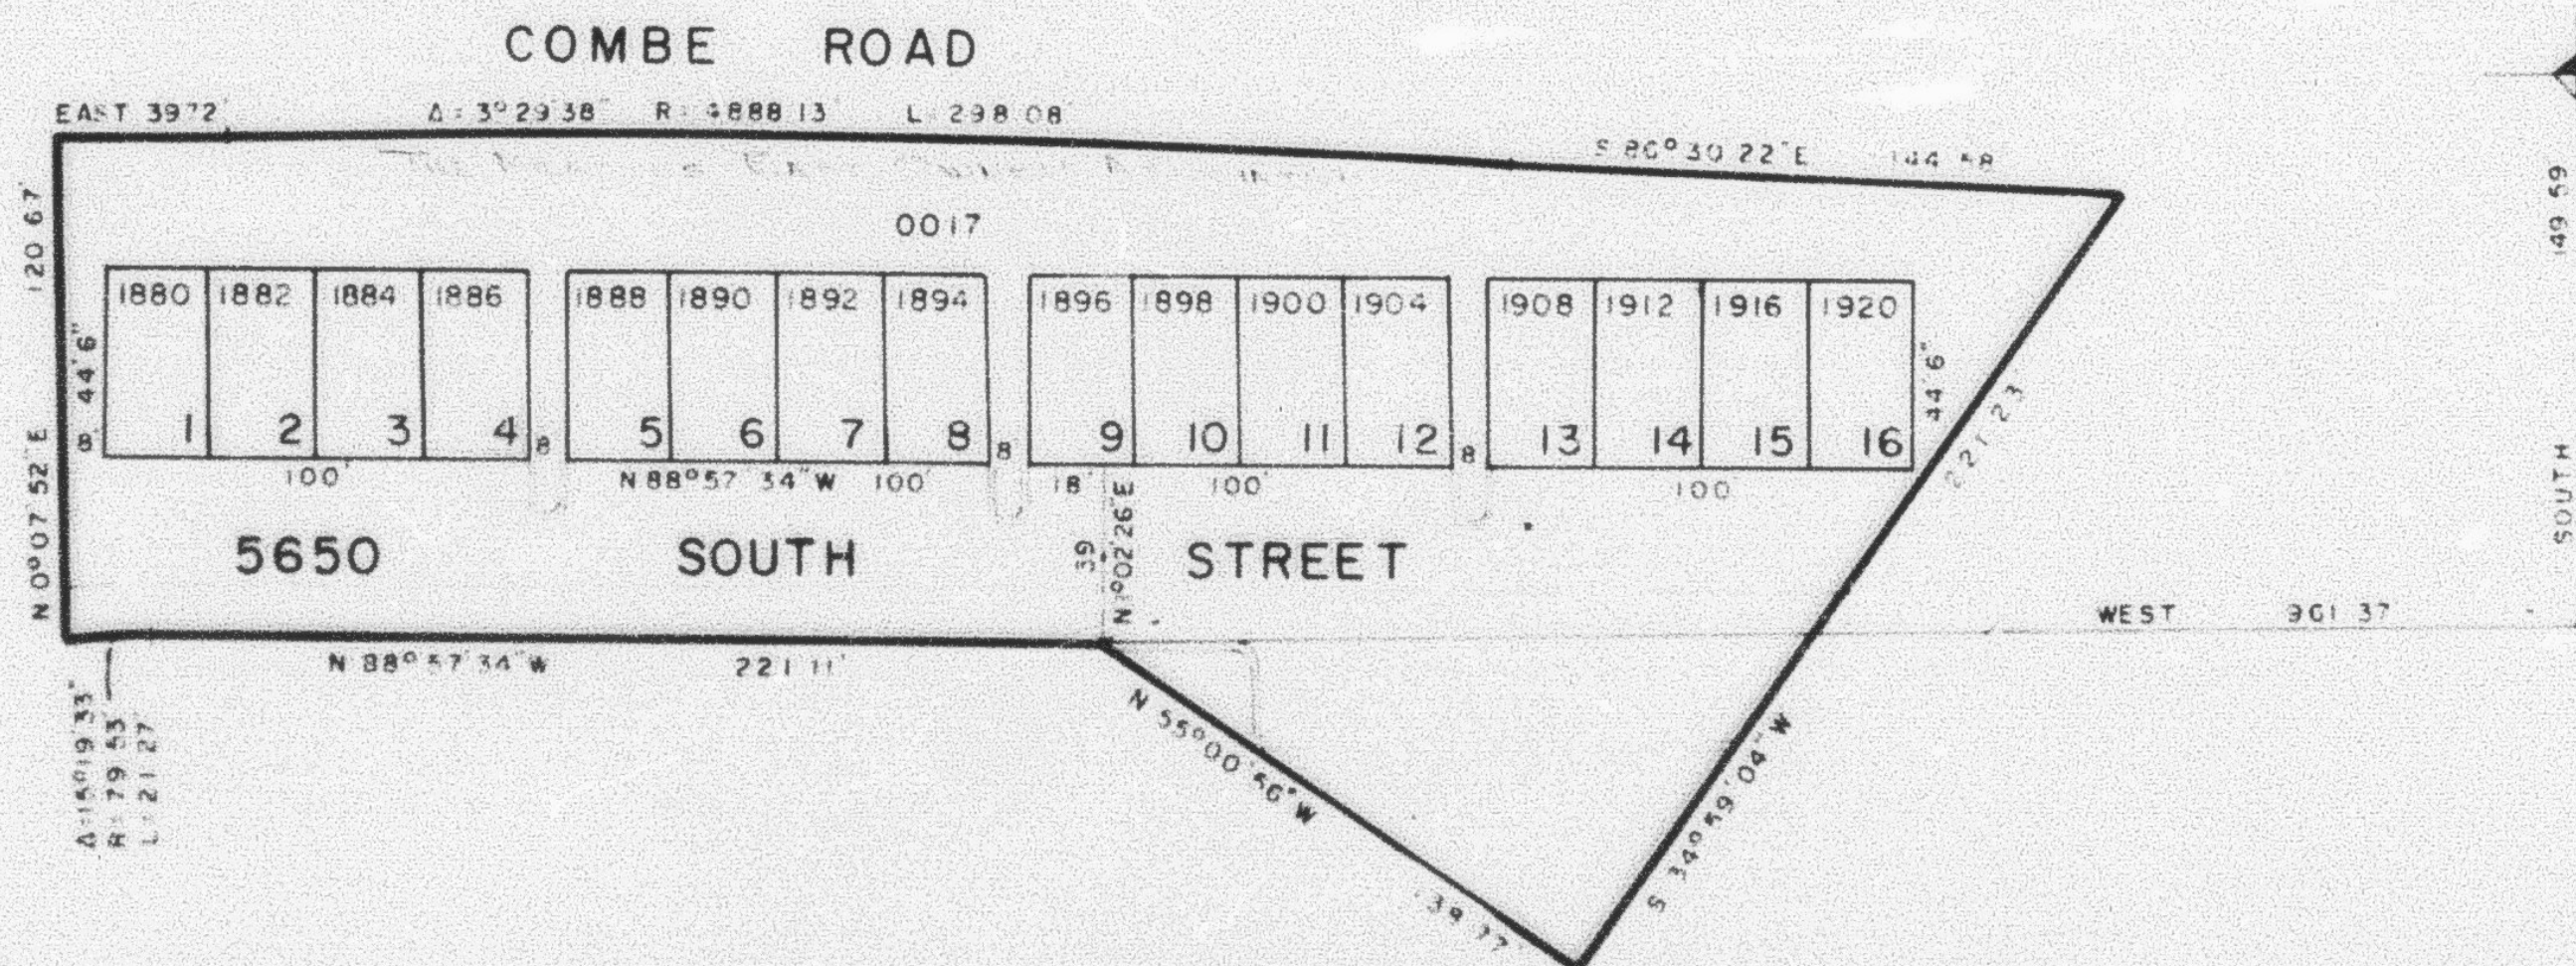

NE COR SEC 22

149.69
SOUTH

WEST 961.37

W.F.J. 7-79