

PART OF SEC. 22, T. 5 N., R. 1 W., S. L. B. & M.

250

THE MEADOWS EAST

A PLANNED UNIT DEVELOPMENT (A SUBDIVISION)


PHASE 5-5

IN SOUTH OGDEN CITY

TAXING UNIT: 27

PREFIX: 07-250

LOT NO	SERIAL NO.	NAMES OF OWNERSHIP
1	0001	BETTYE S. GOODE
2	0002	LAMBERT R. McGRATH & WIFE SHIRLEY L.
3	0003	EDWARD A. BURTON & WIFE BONNIE
4	0004	EARL BENNETT ET AL. TRUSTEES
5	0005	FRANK T. TSANTES & WIFE STEPHANIE A.
6	0006	WENDY R. THOMPSON
7	0007	MARTHA MULDER & LINDA MEINTJE BERCHTOLD, TRUSTEES
8	0008	JAMES S. LOGAN
9	0009	MARK E. BOWER & MARGERY H. BOWER, TRUSTEES
10	0010	RULON B. THOMPSON
11	0011	ARLENE F. SAYESH, ET AL.
12	0012	SHARON ROND
13	0013	CAREN L. SYME
14	0014	RICHARD D. SCHMID & WIFE VERA E.
15	0015	LARRY M. ROBINSON
16	0016	RAELENE P. GREENHALGH

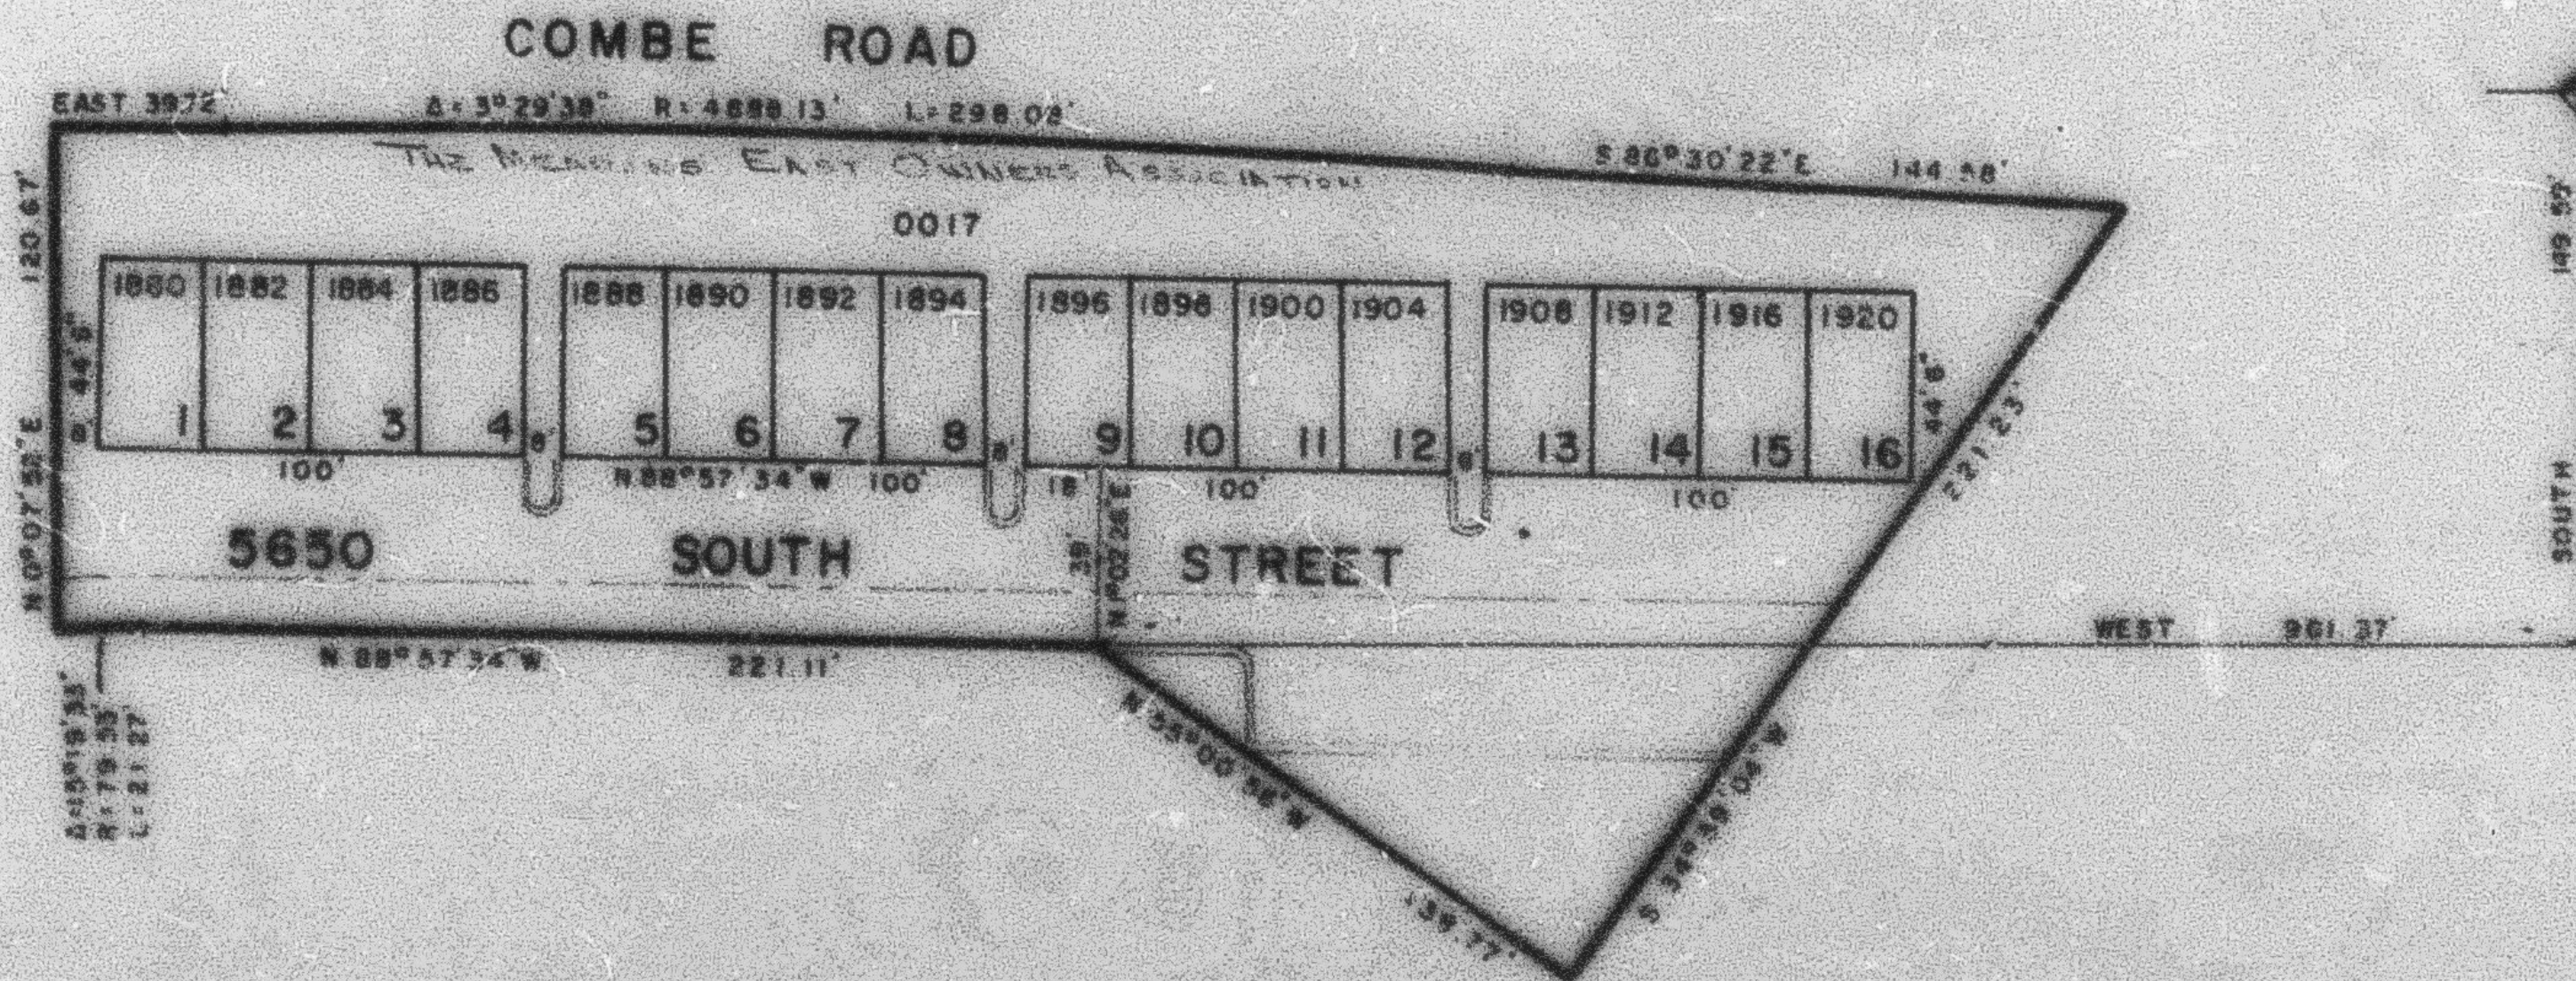

N.E. COR. SEC. 22