

PART OF S.E. 1/4 SEC. 16, T.5N, R.1W, S.L.B.&M.

251

IRONWOOD

A PLANNED UNIT DEVELOPMENT

PHASE 3

IN SOUTH OGDEN CITY


TAXING UNIT: 27

PREFIX: 07-251

EXCEPT WHERE OTHERWISE SHOWN
ALL LOTS OWNED BY
IRONWOOD INC.

SEE PAGE 278

SEE PAGE
153

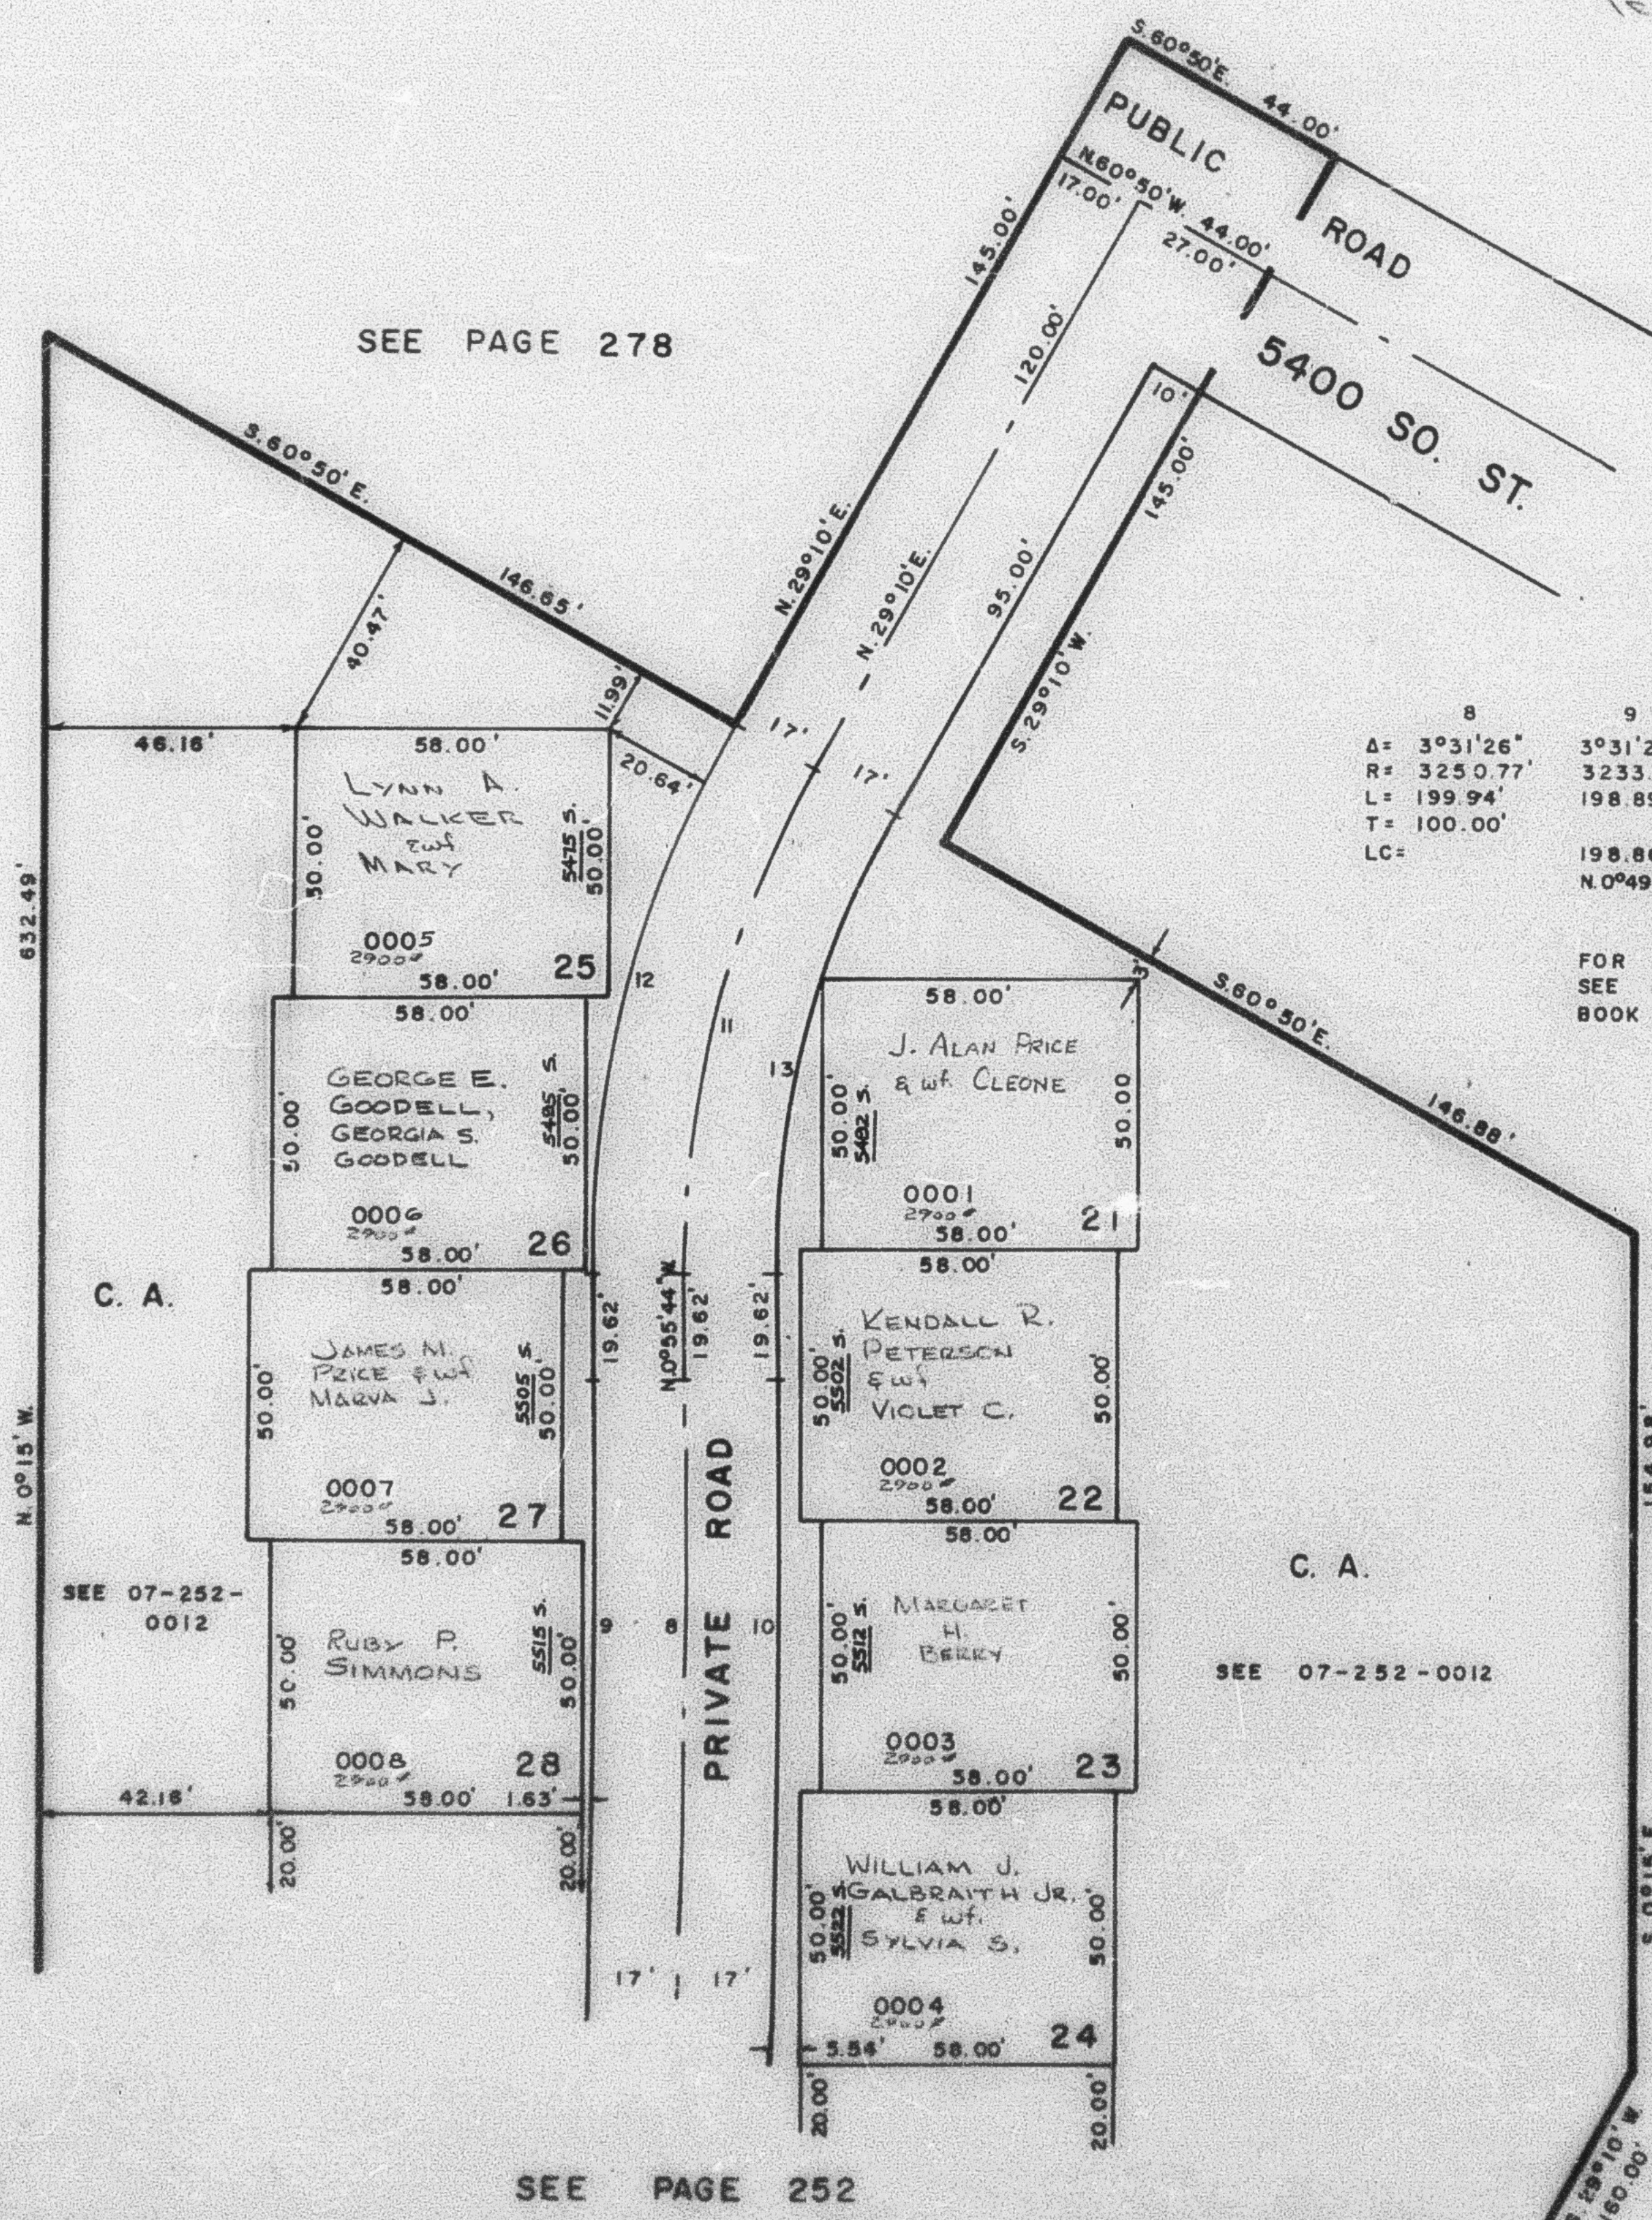

CURVE DATA

	8	9	10	11	12	13
Δ	3°31'26"	3°31'26"	3°31'26"	30°05'44"	30°05'44"	30°05'44"
R	3250.77'	3233.77'	3267.77'	185.98'	202.98'	168.98'
L	199.94'	198.89'	200.98'	97.69'	106.62'	88.76'
T	100.00'			50.00'		
LC		198.86'	200.95'		105.40'	87.74'
		N.0°49'59"E.	N.0°49'59"E.		N.14°07'08"E.	N.14°07'08"E.

FOR COMPLETE ENG. DATA
SEE ORIG. DED. PLAT IN
BOOK 22, PAGE 73

SEE PAGE 233

SEE PAGE 252