

PART OF S.E. 1/4 SEC. 16, T.5 N., R.1 W., S.L.B. & M.

252


IRONWOOD

A PLANNED UNIT DEVELOPMENT PHASE 3 IN SOUTH OGDEN CITY

TAXING UNIT: 27

PREFIX: 07-252

SEE PAGE 251

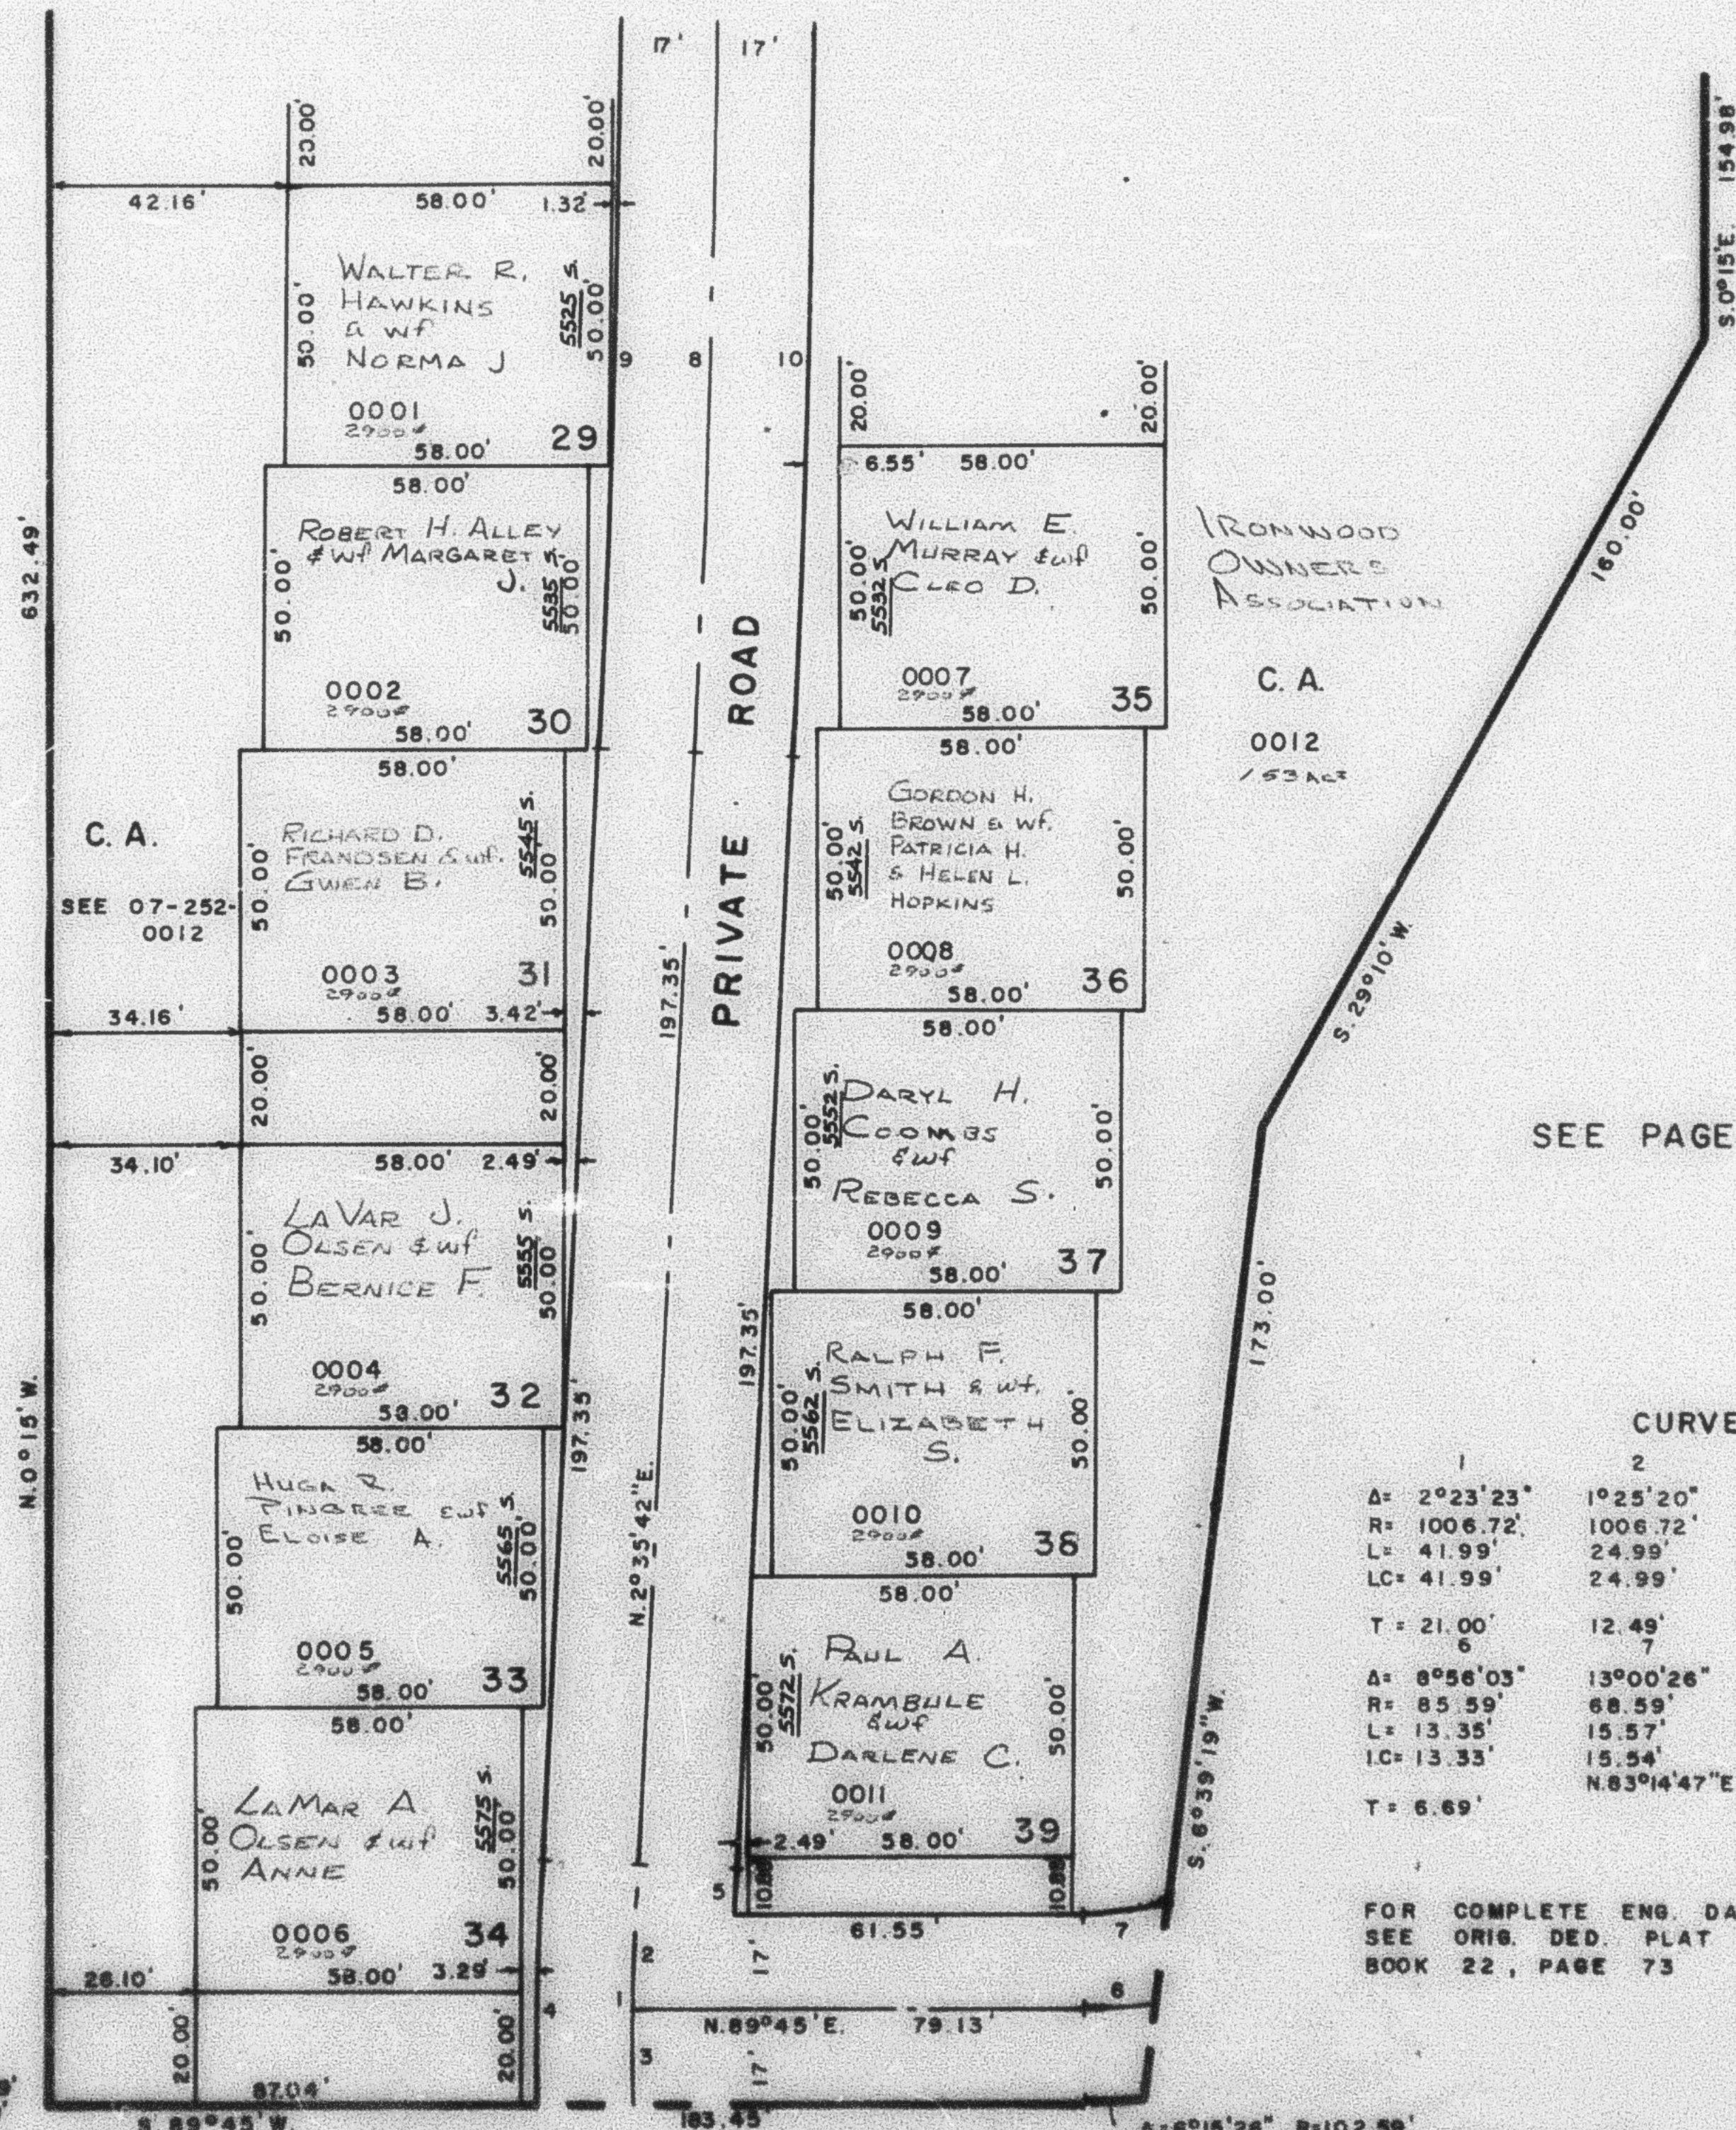

SEE PAGE 242

CURVE DATA

1	2	3	4	5
A= 2°23'23"	1°25'20"	0°58'04"	2°23'50"	0°24'47"
R= 1006.72'	1006.72'	1006.72'	1023.72'	989.72'
L= 41.99'	24.99'	17.00'	42.83'	7.13'
LC= 41.99'	24.99'	17.00'	42.83'	7.13'
T= 21.00'	12.49'	8.50'	N.1°23'47"E	N.2°23'19"E
A= 8°56'03"	13°00'26"	3°31'26"	3°31'26"	3°31'26"
R= 85.59'	68.59'	3250.77'	3233.77'	3267.77'
L= 13.35'	15.57'	199.94'	198.89'	200.98'
LC= 13.35'	15.54'	N.83°14'47"E	198.86'	200.95'
T= 6.69'		100.00'	N.0°49'58"E	N.0°49'58"E

FOR COMPLETE ENG. DATA
SEE ORIG. DED. PLAT IN
BOOK 22, PAGE 73

S. 89°26'45"E. 1219.99'
N. 0°15'W. 183.00'
FROM SOUTH 1/4
CON. SEC. 16

A= 6°15'26" R= 102.59'
L= 11.20' LC= 11.20' S. 86°37'17"W

SEE PAGE 277