

PART OF W 1/2 OF SEC. 24 T.5N., R.1W., S.L.B. & M. **EASTWOOD SUBDIVISION NO. 10**

254

TAXING UNIT 54, 100

LOTS 7, 11, 29, 36
 AMENDED LOTS 26-28
 IN WEBER COUNTY

PREFIX 07-254


SCALE 1"=100'

Eastwood Subdivision No. 10
 All Lots Owned by
 W. M. & David Cook

SEE PAGE 255

SEE PAGE 98

SEE PAGE 114

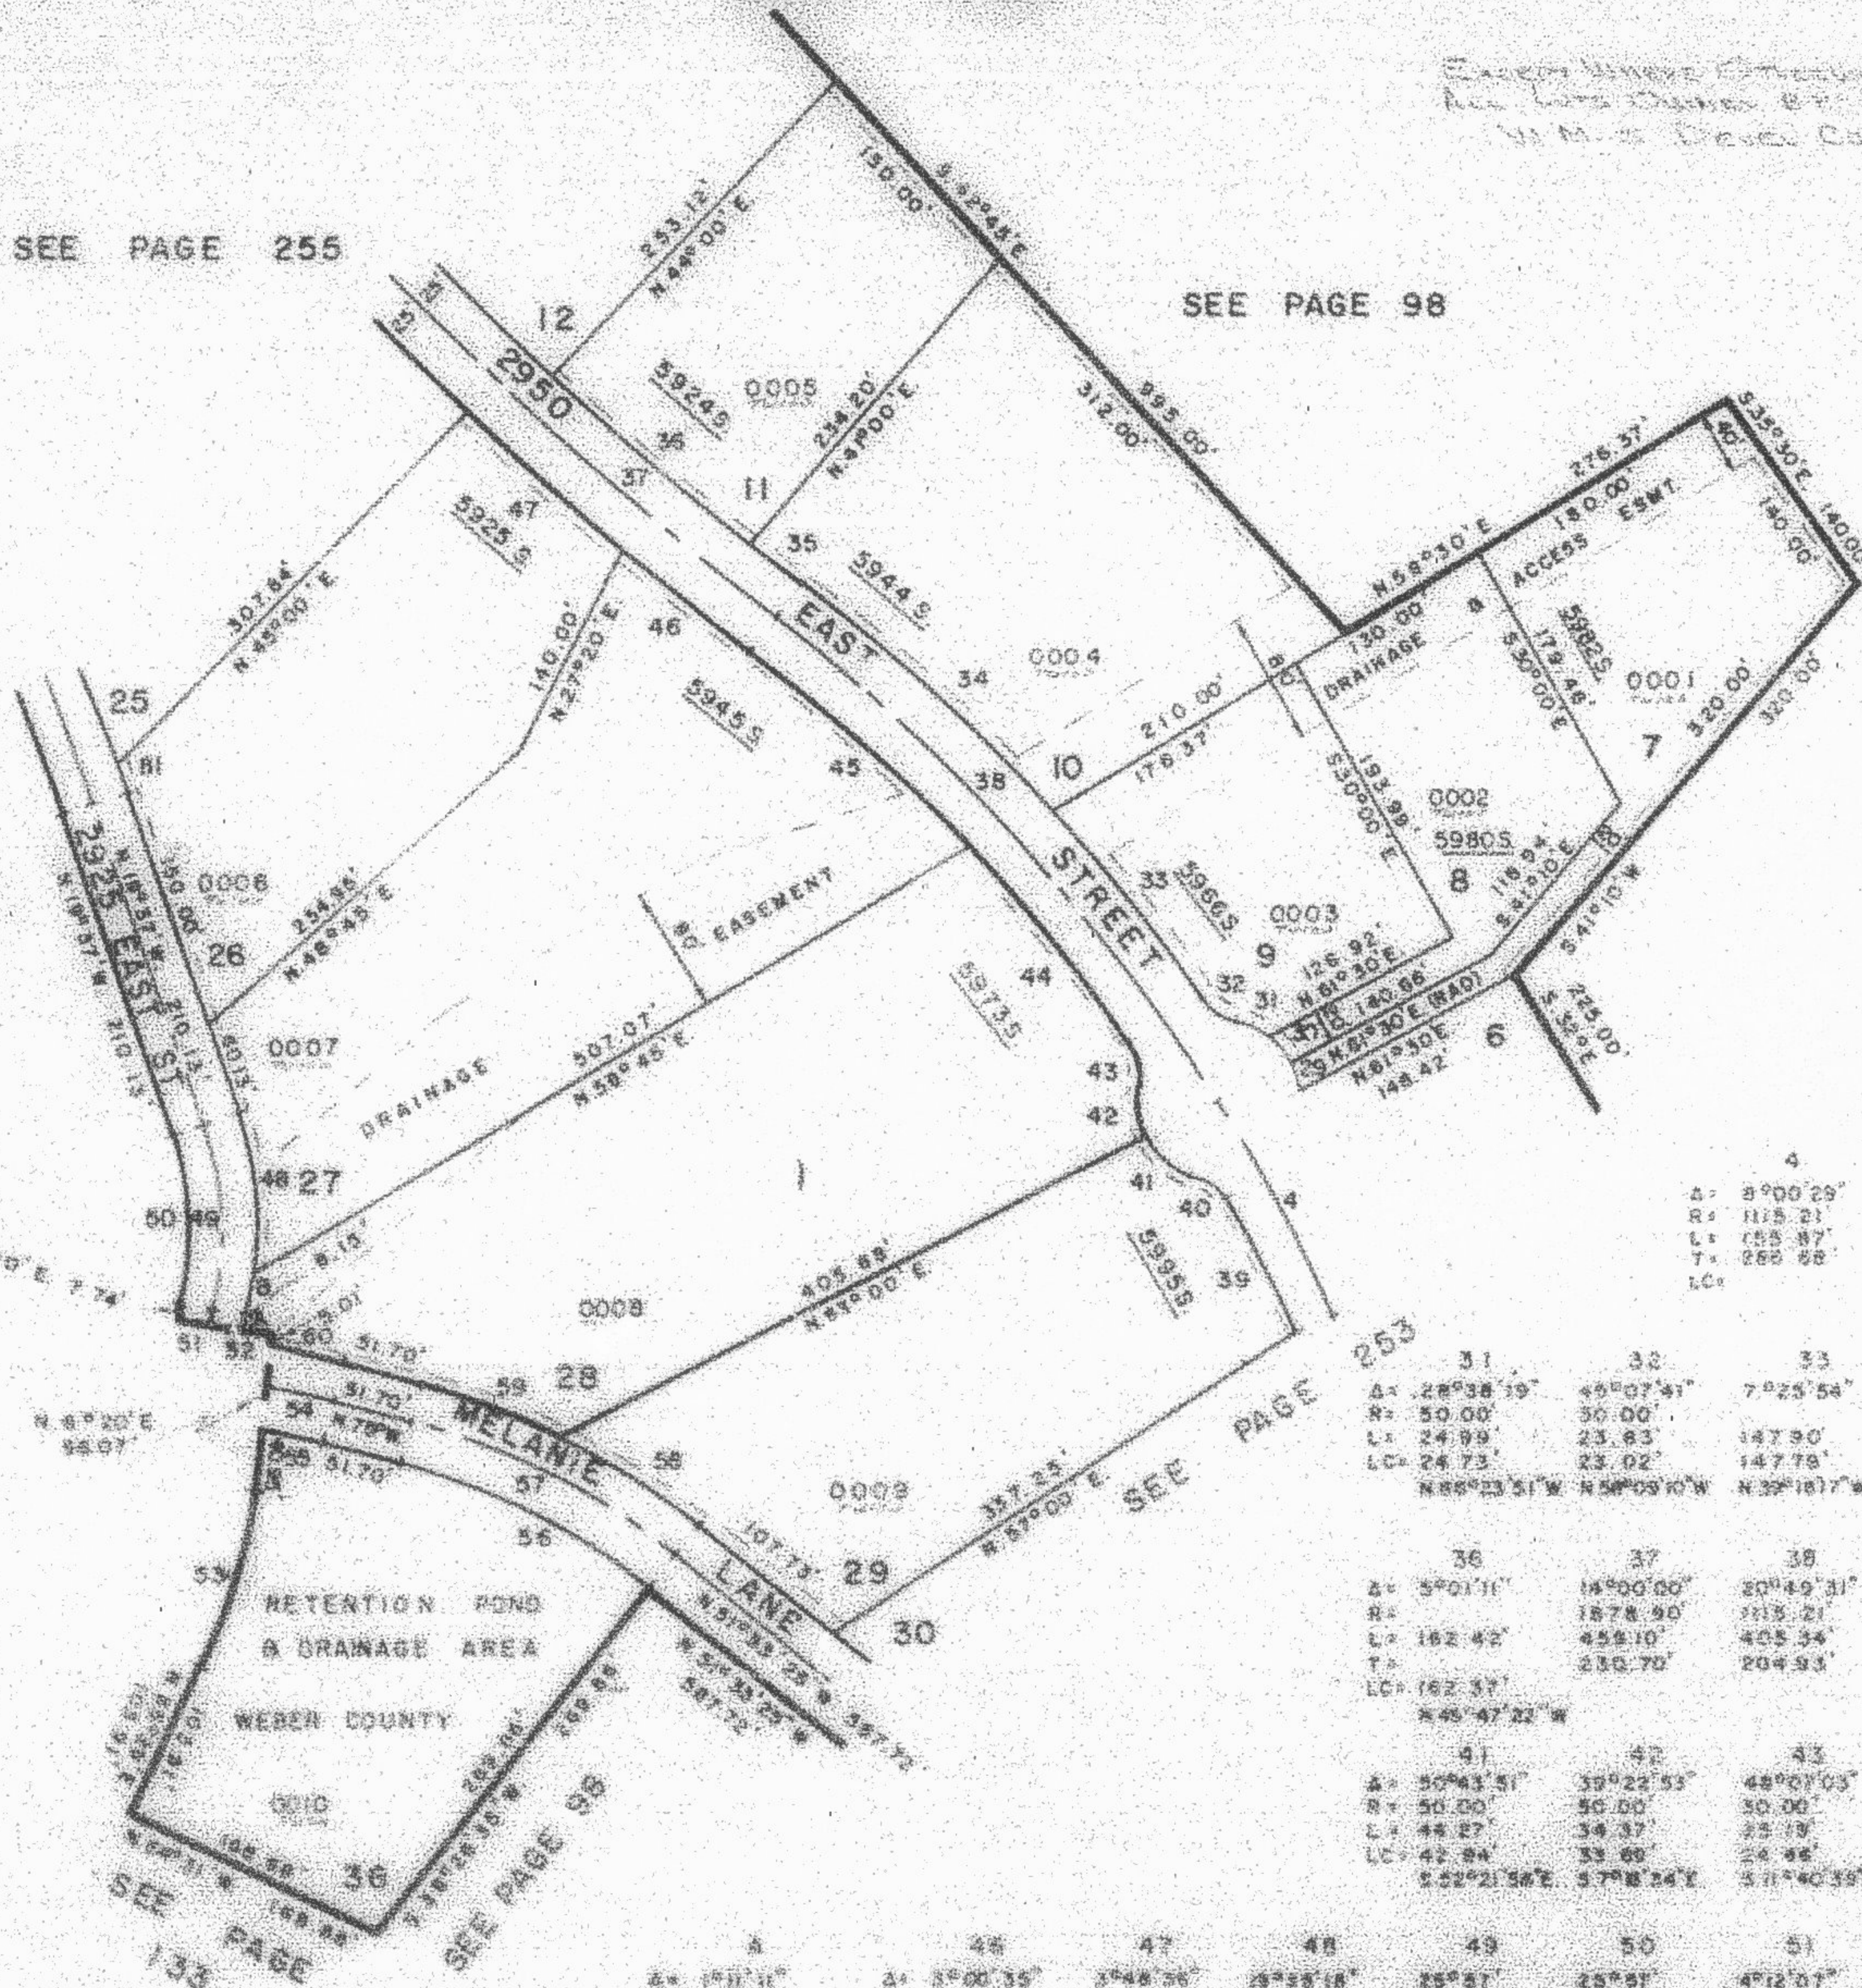

CURVE DATA

	4	29	30
Δ	8°00'29"	23°34'41"	23°34'41"
R	115.21'	50.00'	50.00'
L	155.87'	20.58'	20.58'
T	266.88'	20.43'	20.43'
LC		N16°42'35"W	N40°17'21"W

	31	32	33	34	35
Δ	28°38'19"	45°07'41"	7°25'54"	10°28'48"	1°12'03"
R	50.00'	50.00'	147.90'	208.55'	38.85'
L	24.89'	23.83'	147.90'	208.25'	38.85'
LC	24.73'	23.02'	147.78'	208.25'	38.85'
	N88°23'31"W	N58°09'10"W	N39°18'17"W	N48°15'37"W	N55°33'59"W

	36	37	38	39	40
Δ	5°01'11"	14°00'00"	20°49'31"	4°56'48"	48°07'03"
R	1878.90'	50.00'	113.21'	50.00'	50.00'
L	162.42'	458.10'	405.34'	94.12'	25.18'
T		230.70'	204.93'	94.09'	24.46'
LC	162.37'			94.09'	24.46'
	N45°47'22"W			S27°08'24"E	S53°40'19"E

	41	42	43	44	45
Δ	50°43'51"	39°22'53"	48°07'03"	8°16'19"	8°27'50"
R	50.00'	50.00'	50.00'	50.00'	50.00'
L	44.27'	34.37'	25.18'	156.03'	173.97'
LC	42.84'	33.60'	24.46'	157.89'	173.77'
	S52°21'38"E	S7°18'24"E	S71°40'39"E	S35°53'20"E	S44°45'15"E

	46	47	48	49	50	51	52	53
Δ	1°11'11"	3°00'35"	3°48'36"	25°55'18"	25°57'	25°57'	4°12'07"	3°33'24"
R	10.01'			260.4'	260.4'	273.96'	483.58'	328.40'
L	10.01'	100.01'	120.61'	95.87'	117.24'	108.94'	30.02'	109.09'
T								
LC								
	N88°42'11"W	S51°55'43"E	S49°35'07"E	N39°41'29"W	N48°38'10"W	N48°32'37"W	N48°32'37"W	N15°54'10"E

	54	55	56	57	58	59	60	61
Δ	4°21'43"	4°52'48"	4°59'05"	23°26'15"	23°26'30"	12°44'12"	10°42'23"	4°04'22"
R	31.15'	453.58'	4739.0'	23°26'15"	23°26'30"	107.59'	90.27'	42.37'
L	31.15'	38.55'	34.80'	137.25'	187.83'	107.59'	90.27'	42.37'
T								
LC								
	S3°59'08"E		34.78'	173.96'	107.17'	90.14'	42.36'	130.03'
			S77°19'35"E	S55°18'45"E	N57°50'31"W	N49°58'48"W	N77°35'0"W	N20°00'21"W

UTILITIES & DRAINAGE EASEMENT
 SHOWN SIDE OF PROPERTY LINE AS
 INDICATED BY DASHED LINES
 UNLESS OTHERWISE NOTED

FOR COMPLETE TRS DATA
 SEE DATA SHEET PLATS IN
 BOOK 22, PAGES 14, 78
 & BOOK 23, PAGE 48