

PART OF W 1/2 OF SEC. 24 T.5N., R.1W., S.L.B. & M.  
**EASTWOOD SUBDIVISION NO. 10**  
 LOTS 7, 11, 29, 36  
 AMENDED LOTS 26-28  
 IN WEBER COUNTY

254

TAXING UNIT 54, 100

PREFIX 07-254

SCALE 1"=100'


EXCEPT WHERE OTHERWISE SHOWN  
 ALL LOTS OWNED BY  
 W.M.S. DEVEL. CORP.

SEE PAGE 255

SEE PAGE 98

SEE PAGE 114

SEE PAGE 253

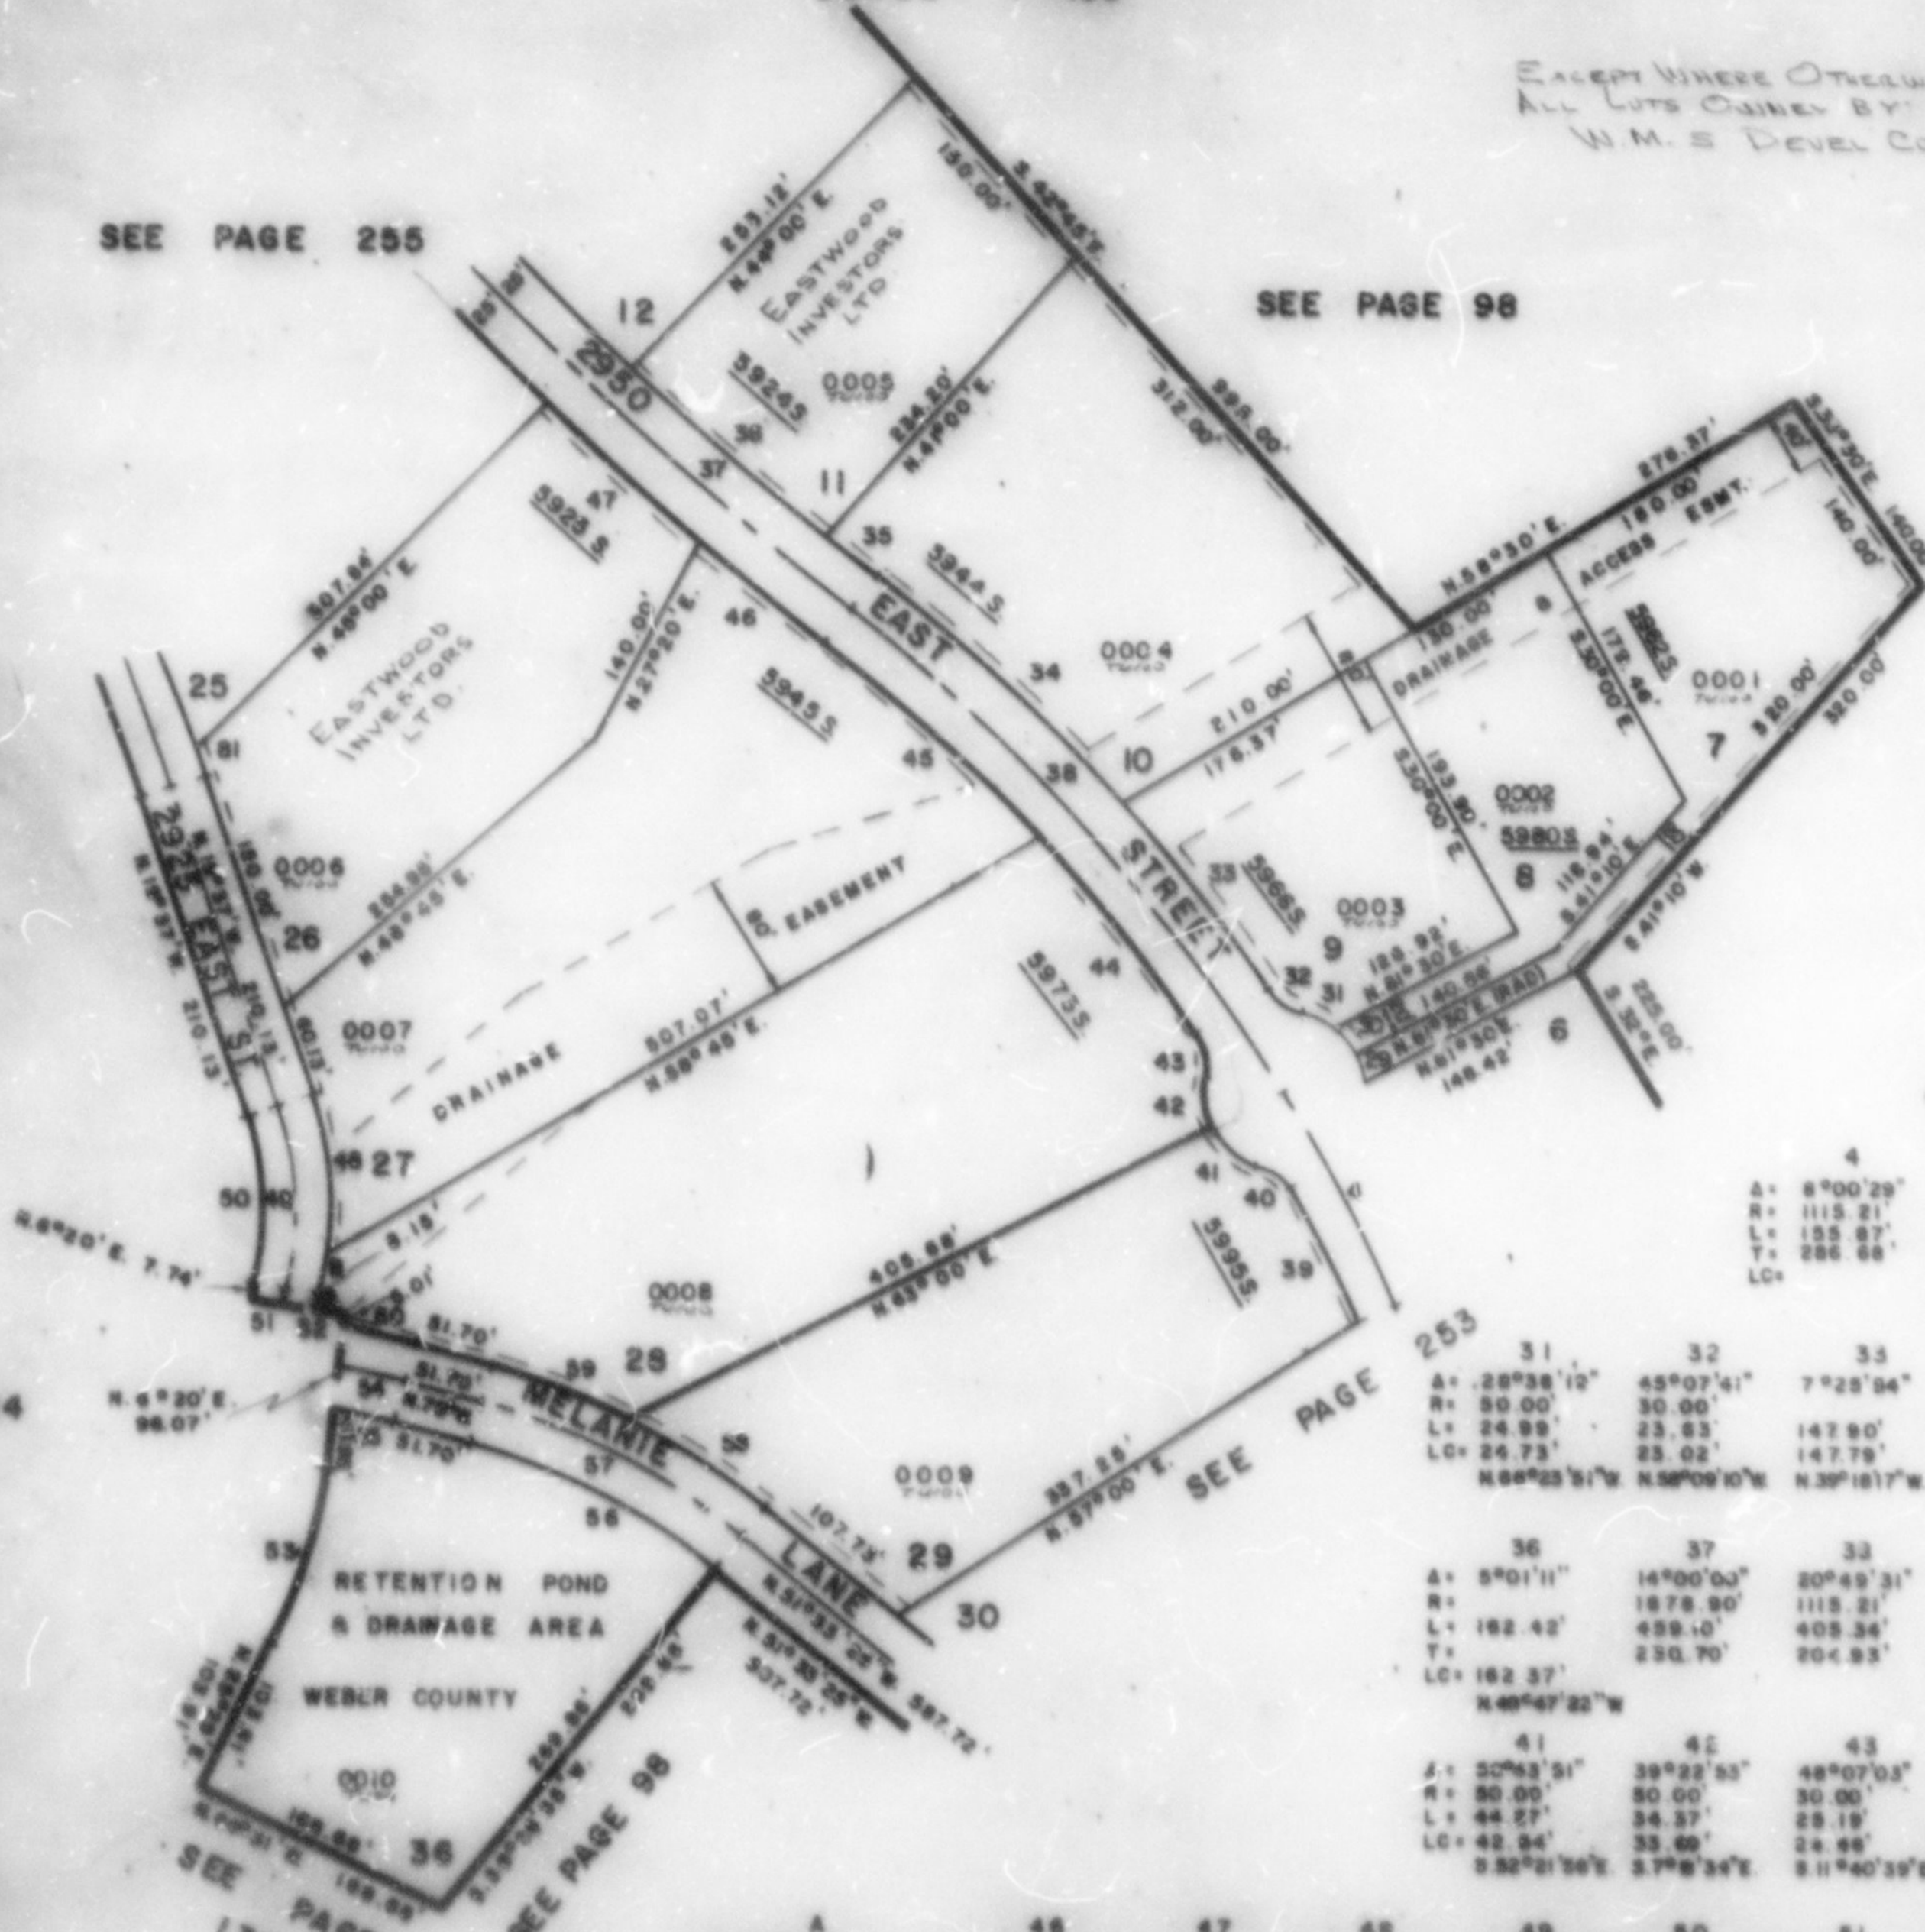

CURVE DATA

| 4           | 29          | 30          |
|-------------|-------------|-------------|
| A= 8°00'29" | 23°34'41"   | 23°34'41"   |
| R= 1115.21  | 50.00'      | 50.00'      |
| L= 125.87'  | 20.58'      | 20.58'      |
| T= 286.68'  |             |             |
| LC=         | 20.43'      | 20.43'      |
|             | N10°42'30"W | N40°17'21"W |

| 31           | 32          | 33          | 34          | 35          |
|--------------|-------------|-------------|-------------|-------------|
| A= 26°38'12" | 45°07'41"   | 7°25'04"    | 10°28'46"   | 1°12'03"    |
| R= 50.00'    | 50.00'      | 50.00'      | 50.00'      | 50.00'      |
| L= 24.98'    | 23.63'      | 147.90'     | 202.55'     | 36.85'      |
| LC= 24.73'   | 23.02'      | 147.79'     | 208.25'     | 36.85'      |
|              | N88°23'51"W | N58°09'10"W | N30°18'17"W | N48°15'37"W |

| 36          | 37          | 38        | 39          | 40          |
|-------------|-------------|-----------|-------------|-------------|
| A= 5°01'11" | 16°00'00"   | 20°49'31" | 4°58'48"    | 48°07'03"   |
| R= 162.42'  | 1578.90'    | 1115.21'  | 94.12'      | 30.00'      |
| L= 162.42'  | 459.10'     | 405.34'   | 94.12'      | 25.19'      |
| T=          | 230.70'     | 204.93'   |             |             |
| LC= 162.37' |             |           | 94.09'      | 24.46'      |
|             | N40°47'22"W |           | S27°08'24"E | S53°40'18"E |

| 41           | 42          | 43         | 44          | 45          |
|--------------|-------------|------------|-------------|-------------|
| A= 30°43'51" | 39°22'53"   | 48°07'03"  | 8°18'18"    | 9°27'30"    |
| R= 50.00'    | 50.00'      | 50.00'     | 50.00'      | 50.00'      |
| L= 44.27'    | 34.37'      | 25.19'     | 158.03'     | 179.87'     |
| LC= 42.94'   | 33.60'      | 24.46'     | 157.69'     | 179.77'     |
|              | S52°21'56"E | S7°08'34"E | S11°40'39"E | S39°22'05"E |

| A           | 46          | 47          | 48          | 49          | 50          | 51          | 52          | 53          |
|-------------|-------------|-------------|-------------|-------------|-------------|-------------|-------------|-------------|
| A= 2°11'11" | 3°00'38"    | 3°48'38"    | 12°25'18"   | 22°57'      | 25°57'      | 4°12'07"    | 2°53'24"    | 9°08'       |
| L= 20.01'   | 100.01'     | 126.61'     | 96.87'      | 60.40'      | 55.41'      | 172.96'     | 385.59'     | 328.40'     |
| LC= 10.51'  |             |             |             | 60.00'      | 108.25'     | 20.02'      | 30.02'      | 109.08'     |
|             | N89°45'11"W |             |             |             |             |             |             |             |
|             | LC= 100.00' | 126.61'     | 96.87'      | 60.40'      | 107.96'     | 20.01'      | 30.01'      | 108.88'     |
|             | S51°59'43"E | S40°38'07"E | N59°47'29"W | N6°36'50"W  | N81°55'51"W | N81°55'51"W | N15°54'30"E |             |
| B           | 54          | 55          | 56          | 57          | 58          | 59          | 60          | 61          |
| A= 8°21'42" | 5°02'00"    | 4°30'10"    | 23°20'35"   | 22°26'35"   | 12°54'12"   | 10°42'23"   | 5°04'25"    | 0°47'22"    |
| L= 31.13'   | 455.89'     | 34.80'      | 177.80'     | 458.08'     | 107.29'     | 90.27'      | 42.37'      | 180.00'     |
| LC= 31.12'  |             |             |             | 167.43'     |             |             |             |             |
|             | N5°06'08"E  | T= 19.31'   | 34.79'      | 175.78'     | 107.12'     | 90.16'      | 42.36'      | 180.00'     |
|             |             | LC=         | S77°18'25"E | S20°06'43"E | N57°08'21"W | N69°28'48"W | N77°10'51"W | N20°00'21"W |

UTILITY & DRAINAGE EASEMENT  
 SHOWN ON PROPERTY LINE AS  
 INDICATED BY DASHED LINES  
 HOLDS EVERYWHERE NOTED

FOR COMPLETE ENG. DATA  
 SEE UNITS AND PLATS IN  
 BOOK 25, PAGES 73, 74  
 & 2002 25, PAGE 49