

PART OF W 1/2 OF SEC. 24 T.5N., R.1W., S.L.B. & M. **EASTWOOD SUBDIVISION NO. 10**

254

TAXING UNIT 54, 100

LOTS 7, 11, 29, 36
 AMENDED LOTS 26-28
 IN WEBER COUNTY

PREFIX 07-254

SCALE 1"=100'


EXCEPT WHERE OTHERWISE SHOWN
 ALL LOTS OWNED BY
 W.M.S. DEVEL. CORP.

SEE PAGE 255

SEE PAGE 98

SEE PAGE 114

SEE PAGE 253

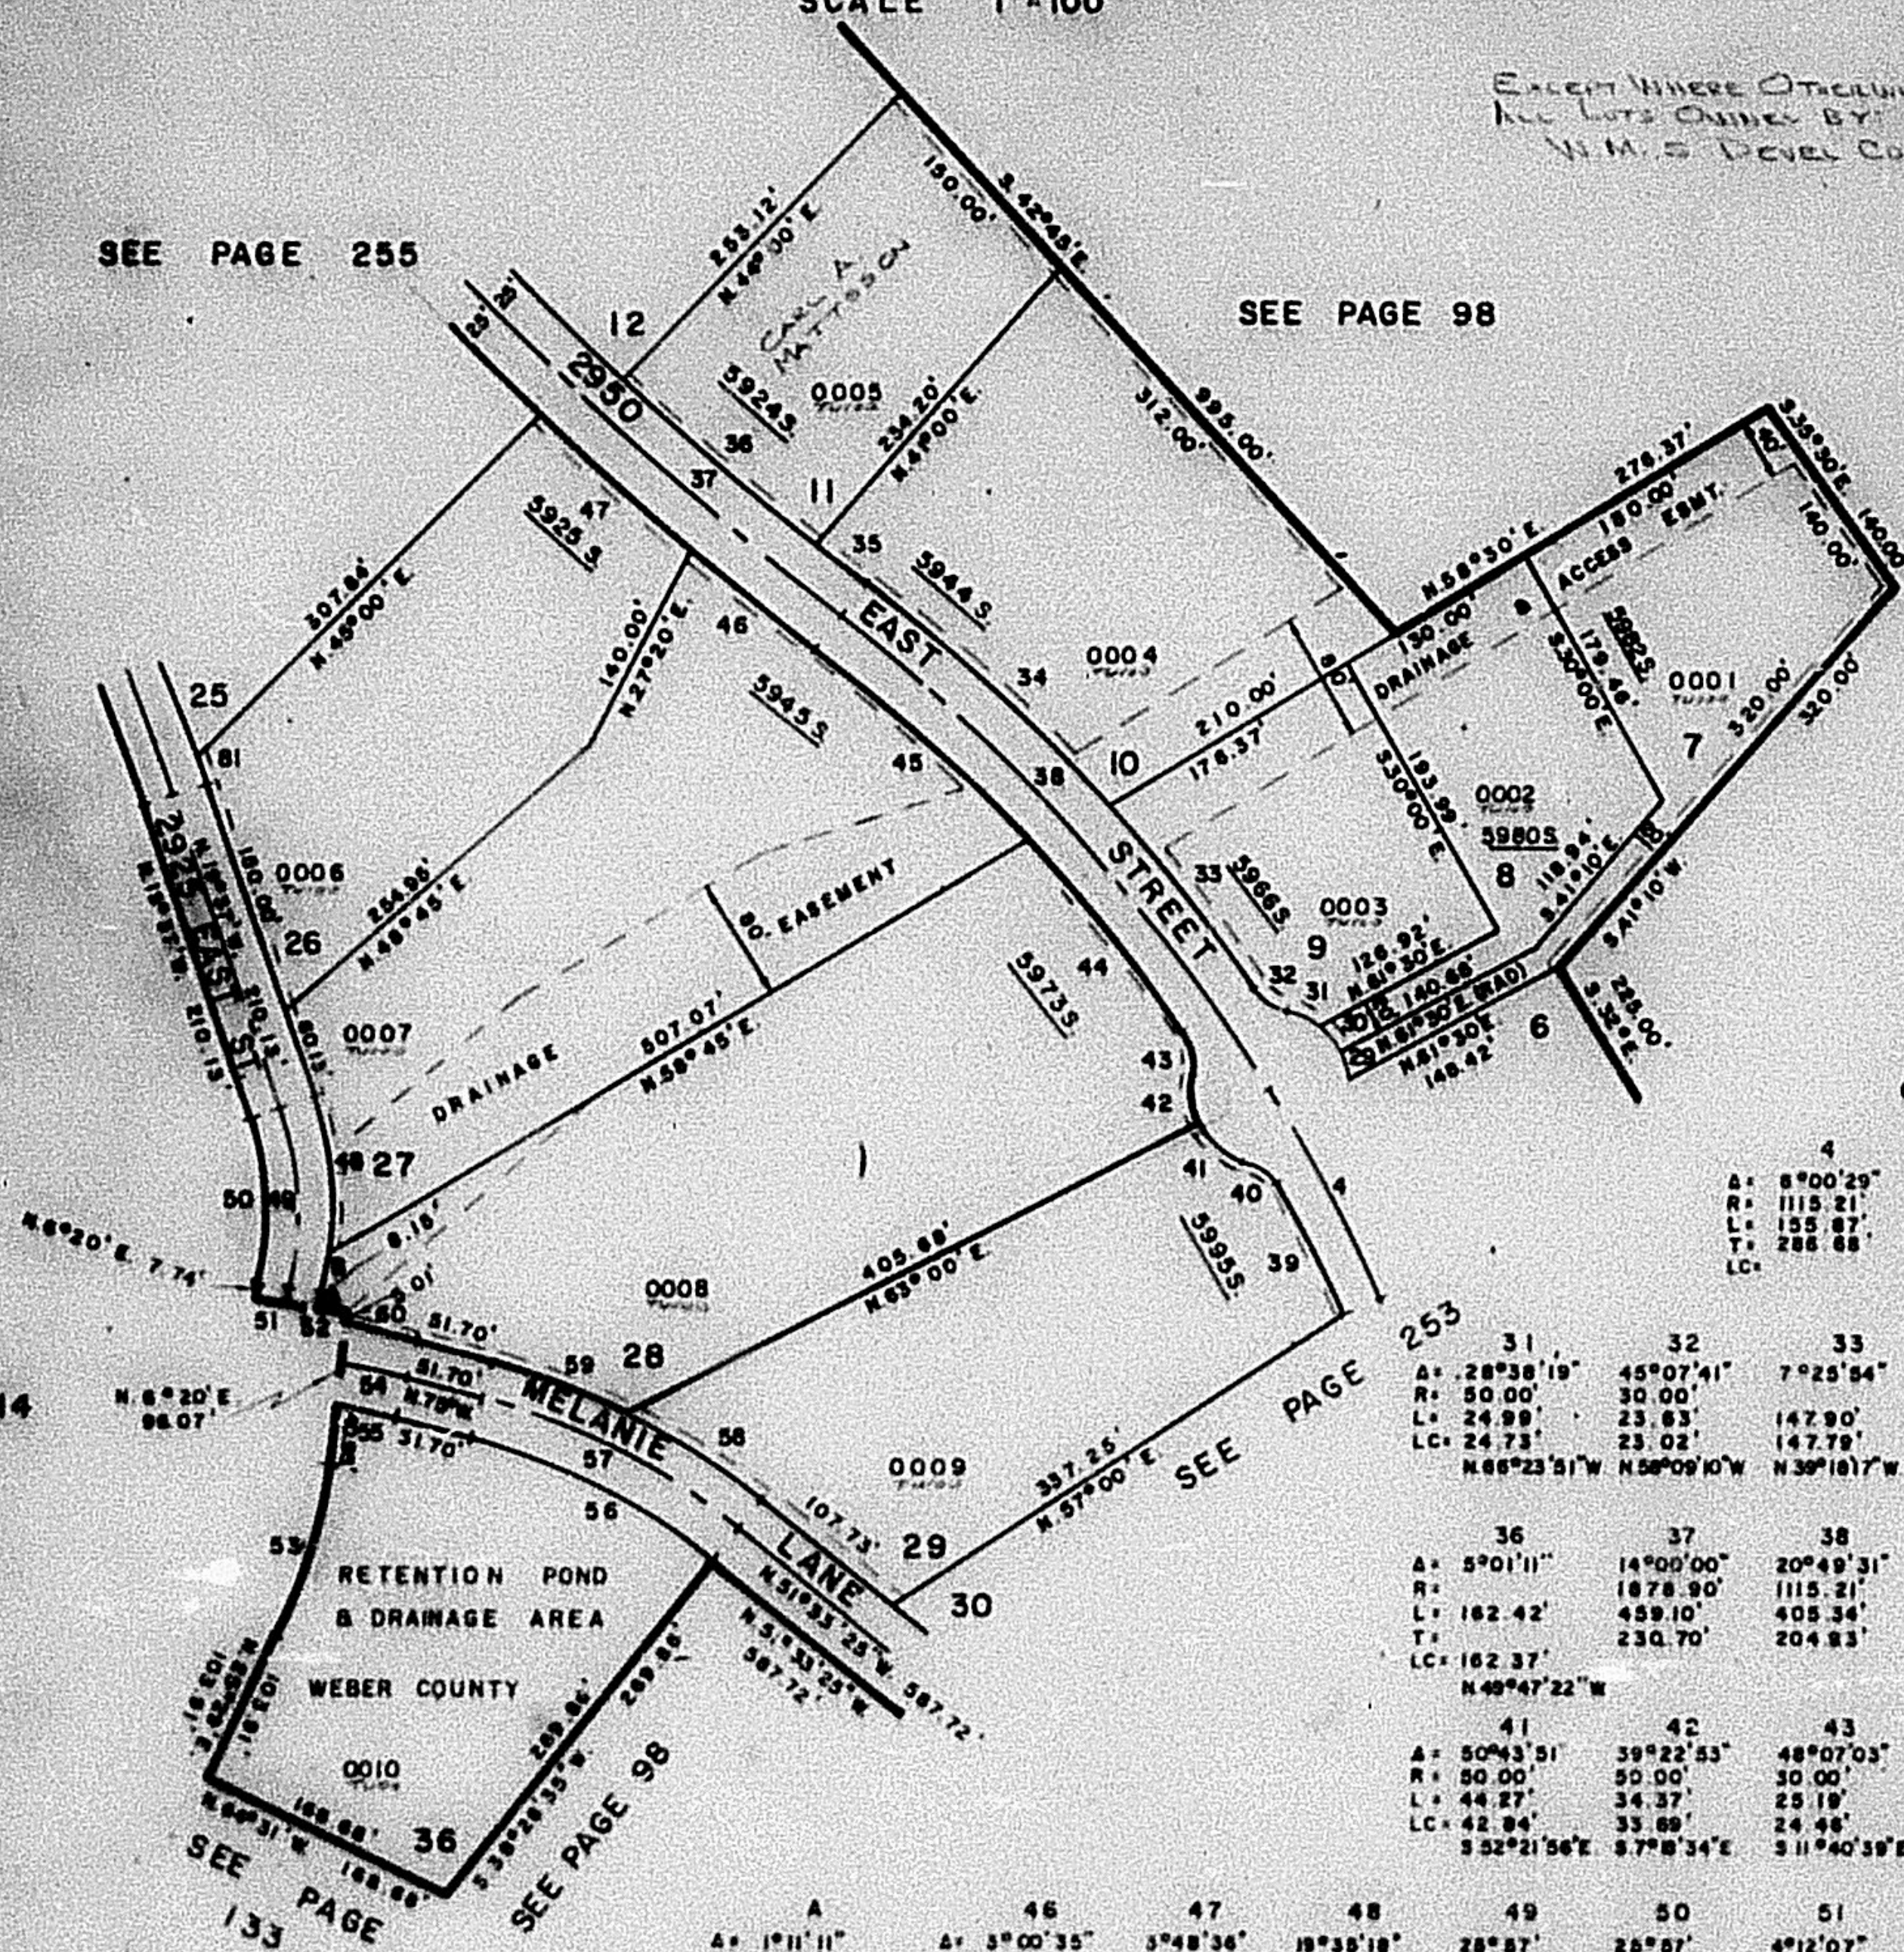

CURVE DATA

4	29	30
A: 6°00'29"	23°34'41"	23°34'41"
R: 1115.21'	50.00'	50.00'
L: 155.87'	20.88'	20.88'
T: 285.68'		
LC: 20.43'	20.43'	20.43'
	N40°42'39"W	N40°17'21"W

31	32	33	34	35
A: 28°38'19"	45°07'41"	7°25'54"	10°28'46"	1°12'03"
R: 50.00'	30.00'	30.00'	208.55'	38.85'
L: 24.99'	23.63'	147.90'	147.79'	208.25'
LC: 24.73'	23.02'	204.93'	91.02'	24.46'
	N66°23'51"W	N58°09'10"W	N39°16'17"W	N46°15'37"W

36	37	38	39	40
A: 5°01'11"	14°00'00"	20°49'31"	4°56'48"	48°07'03"
R: 162.42'	1878.90'	1115.21'	94.12'	30.00'
L: 162.42'	459.10'	405.34'	25.19'	25.19'
T: 162.37'	230.70'	204.93'	81.02'	24.46'
LC: 162.37'			8.27°06'24"E	8.53°40'19"E

41	42	43	44	45
A: 50°43'51"	39°22'53"	48°07'03"	6°18'19"	9°27'30"
R: 50.00'	50.00'	30.00'	158.03'	178.97'
L: 44.27'	34.37'	25.19'	157.89'	179.77'
LC: 42.94'	33.69'	24.46'	8.39°53'20"E	8.48°49'15"E

A	46	47	48	49	50	51	52	53
A: 1°11'11"	3°00'35"	3°48'36"	19°39'18"	28°37'	25°57'	4°12'07"	3°33'24"	19°09'
L: 10.01'	100.01'	126.51'	98.87'	260.4'	240.4'	272.98'	483.58'	328.40'
LC: 10.01'	100.00'	126.58'	98.40'	117.94'	108.98'	20.02'	30.02'	109.09'
	N80°42'11"W	5.51°59'43"E	5.48°35'07"E	N9°4'29"W	107.96'	20.01'	30.01'	108.55'

54	55	56	57	58	59	60	61
A: 6°21'42"	4°52'46"	4°39'10"	23°26'35"	23°26'35"	12°44'12"	10°42'23"	5°04'22"
L: 31.13'	453.58'	34.80'	177.20'	187.43'	107.39'	90.27'	42.37'
LC: 31.12'	38.89'	34.79'	175.98'	95.04'	107.17'	90.14'	42.36'
	N3°09'09"E	19.31'	5.77°19'30"E	5.83°46'43"E	N57°56'31"W	N69°38'48"W	N77°32'11"W

7. UTILITY & DRAINAGE EASEMENT
 EACH SIDE OF PROPERTY LINE AS
 INDICATED BY DASHED LINES
 UNLESS OTHERWISE NOTED

FOR COMPLETE ENG. DATA
 SEE ORIG. SURV. PLATS IN
 BOOK 22, PAGES 74, 75
 & BOOK 23, PAGE 49

W.F.J. 9-79