

PART OF W 1/2 OF SEC. 24 T.5N., R.1W., S.1.B. & M.
EASTWOOD SUBDIVISION NO. 10

254

TAXING UNIT 100,220

LOTS 7, 11, 29, 36
 AMENDED LOTS 26-28
 IN WEBER COUNTY

PREFIX 07-254

SCALE 1"=100'


EXCEPT WHERE OTHERWISE SHOWN
 ALL LOTS OWNED BY
 W.M.S. DEVEL. CORP.

SEE PAGE 255

SEE PAGE 98

SEE PAGE 114

SEE PAGE 253

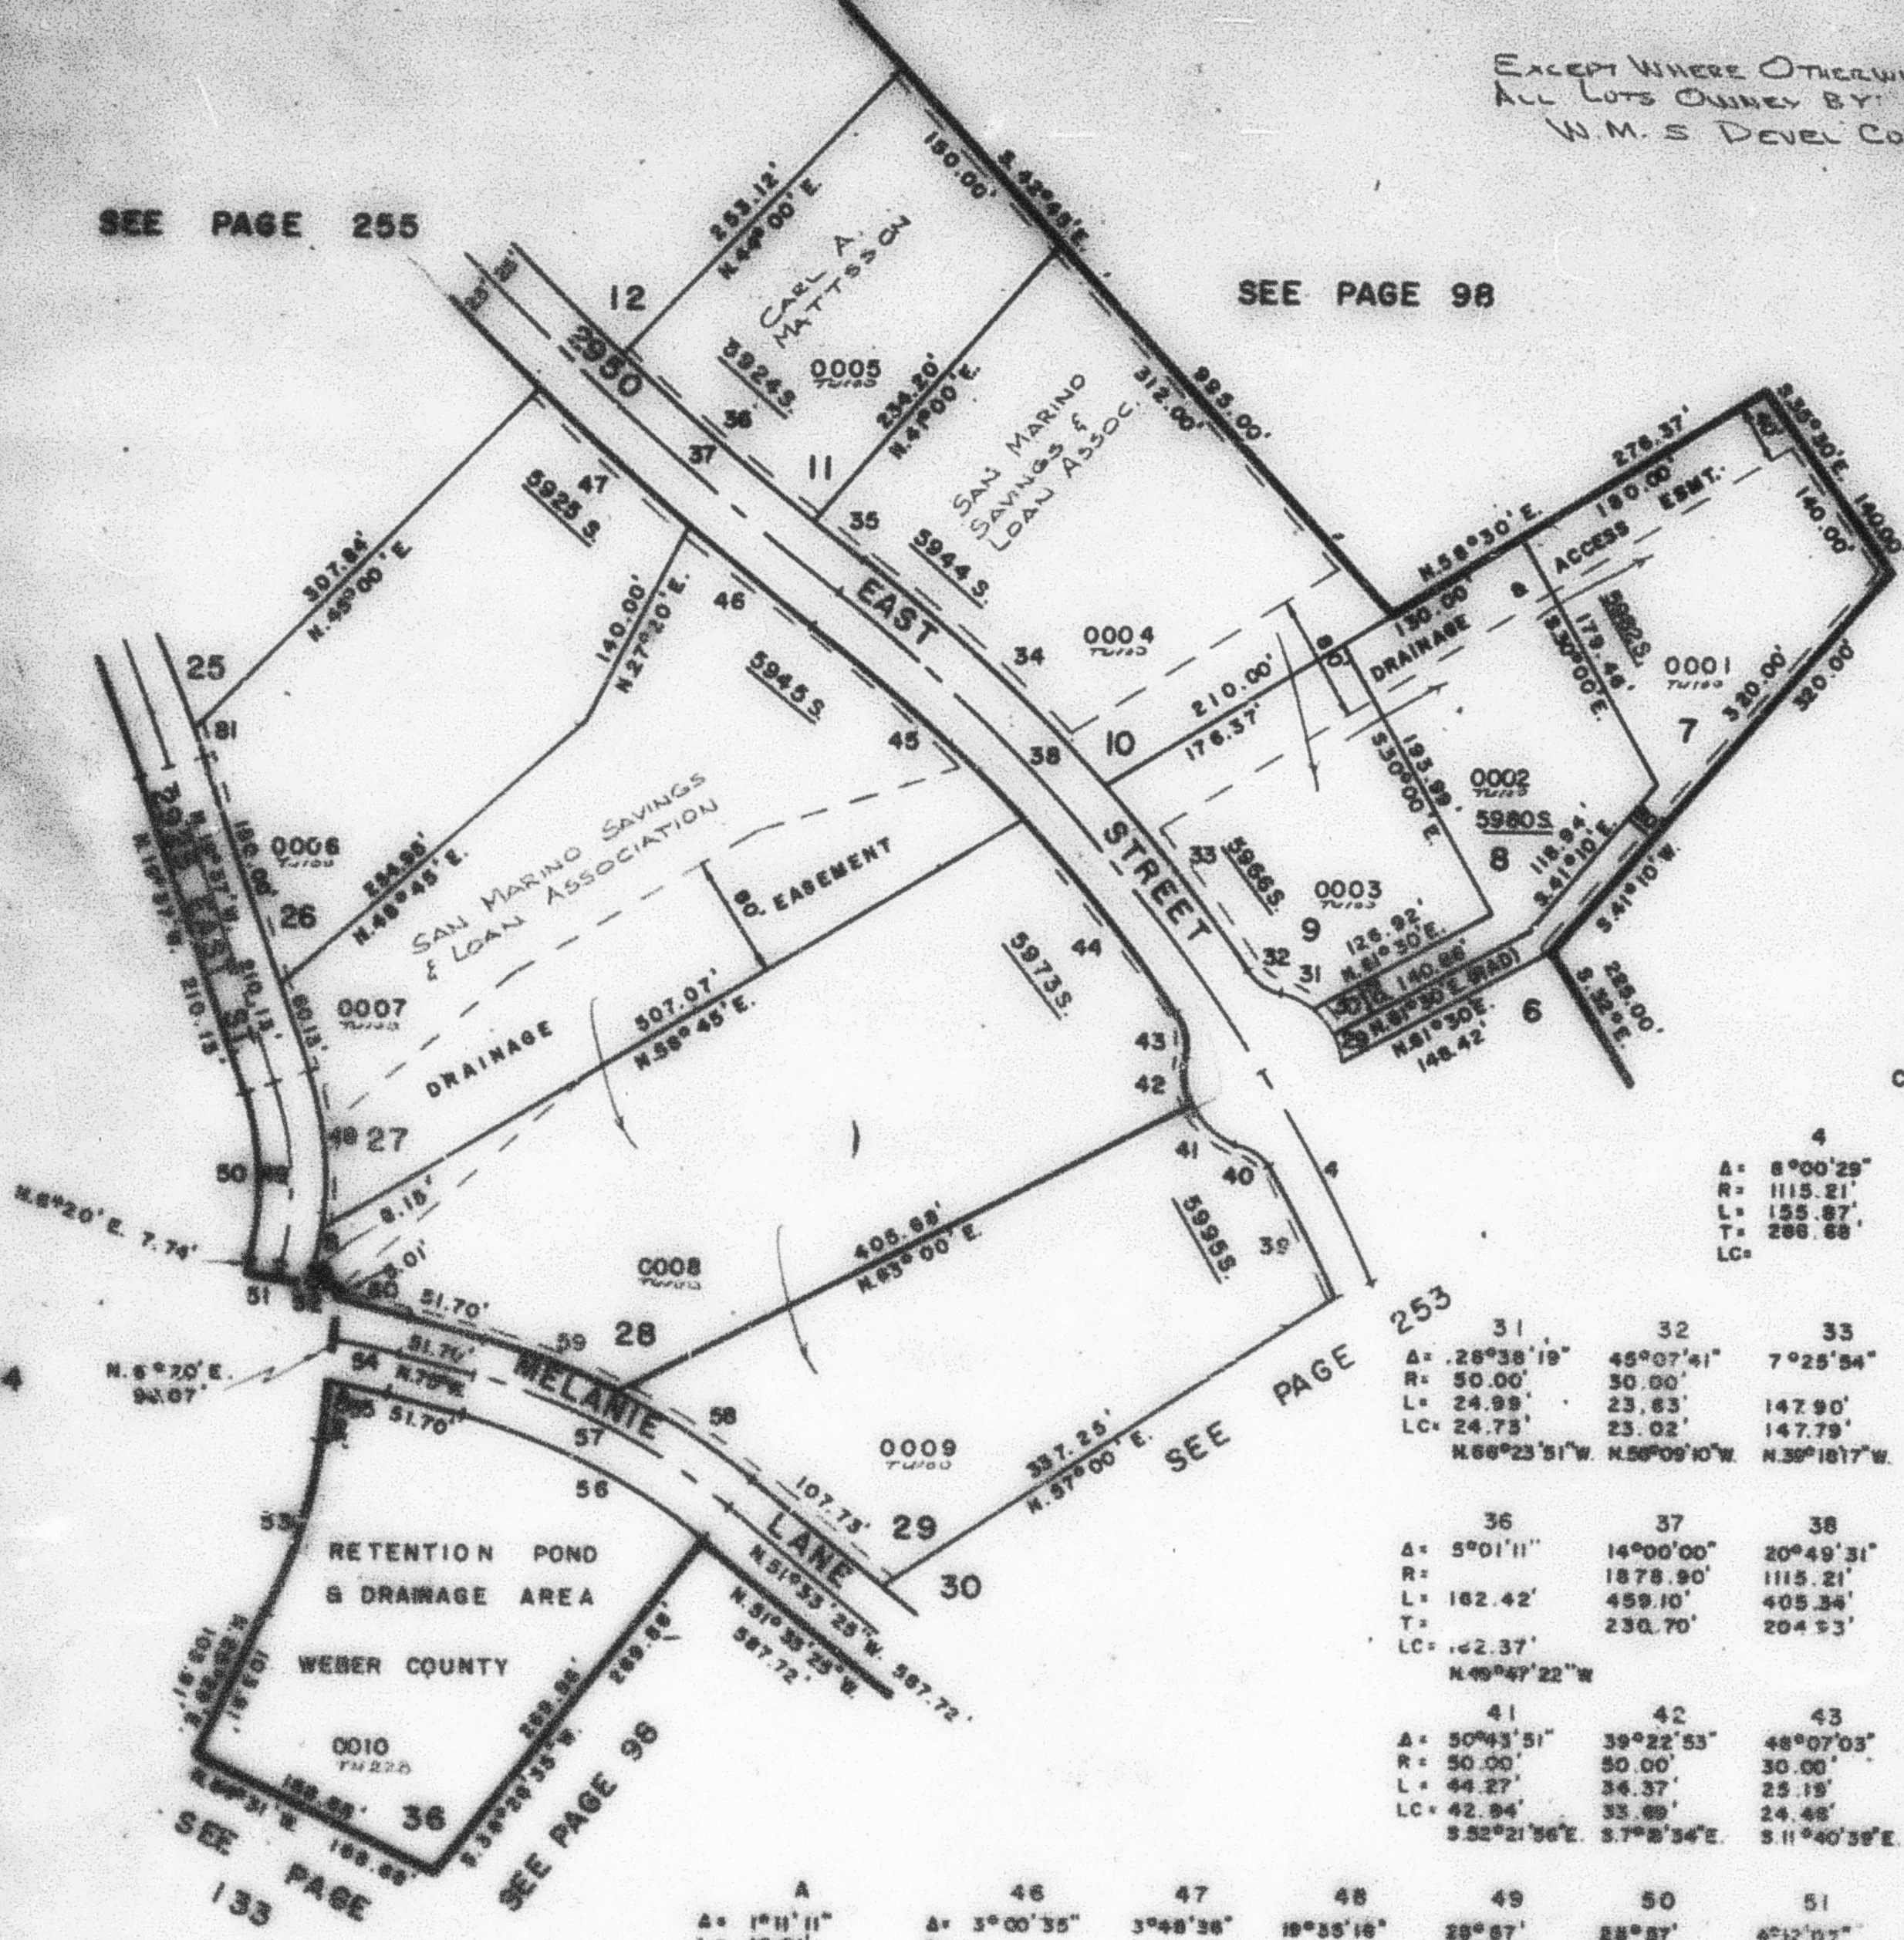

CURVE DATA

4	29	30
A = 8°00'29"	23°34'41"	23°34'41"
R = 1115.21'	50.00'	50.00'
L = 155.87'	20.58'	20.58'
T = 286.68'		
LC =	20.43'	20.43'
	N.16°42'39"W	N.40°17'21"W
31	32	33
A = 28°38'19"	45°07'51"	7°25'54"
R = 50.00'	30.00'	30.00'
L = 24.99'	23.63'	147.90'
LC = 24.75'	23.02'	147.79'
	N.66°23'51"W	N.56°09'10"W
36	37	38
A = 5°01'11"	14°00'00"	20°49'31"
	N.49°47'22"W	
41	42	43
A = 50°43'51"	39°22'53"	48°07'03"
R = 50.00'	30.00'	30.00'
L = 44.27'	34.37'	25.19'
LC = 42.94'	33.88'	24.46'
	S.52°21'56"E	S.7°28'34"E
46	47	48
A = 3°00'35"	3°48'36"	18°35'16"
R = 100.01'	126.61'	98.87'
L = 100.01'	126.61'	98.87'
T =		
LC = 100.00'	126.61'	98.87'
	S.51°59'43"E	S.48°36'07"E
54	55	56
A = 4°52'46"	4°38'10"	23°26'35"
R = 453.58'	34.80'	177.20'
L = 38.88'		
T = 19.31'		
LC =	34.79'	175.98'
	S.77°19'35"E	S.85°43'E
58	59	60
A = 12°44'12"	10°42'23"	5°04'22"
R = 107.39'	90.27'	42.77'
L = 107.12'	90.14'	42.38'
LC = 107.12'		
	N.57°55'31"W	N.59°35'48"W
62	63	64
A = 4°12'07"	3°33'26"	19°08'
R = 272.98'	485.88'	326.40'
L = 20.02'	30.02'	109.05'
T =		
LC =		
	N.81°35'57"W	N.81°55'18"W

UTILITY & DRAINAGE EASEMENT
 EACH SIDE OF PROPERTY LINE AS
 INDICATED BY DASHED LINES
 UNLESS OTHERWISE NOTED

FOR COMPLETE CURVE DATA
 SEE CURVE PLATS IN
 BOOK 23, PAGES 74, 75
 & BOOK 23, PAGE 46

W.F.J. 9-79