

PART OF W. 1/2 OF SEC. 24 T.5N., R.1W., S.L.B. & M. **EASTWOOD SUBDIVISION NO. 10**

254

TAXING UNIT 159,244

LOTS 7 11, 29, 36
 AMENDED LOTS 26-28
 IN WEBER COUNTY

PREFIX 07-254

SCALE 1"=100'

EXCEPT WHERE OTHERWISE SHOWN
 ALL LOTS OWNED BY
 W.M.S. DEVEL CORP.

SEE PAGE 255


SEE PAGE 98

SEE PAGE 114

SEE PAGE 253

SEE PAGE 133

SEE PAGE 98

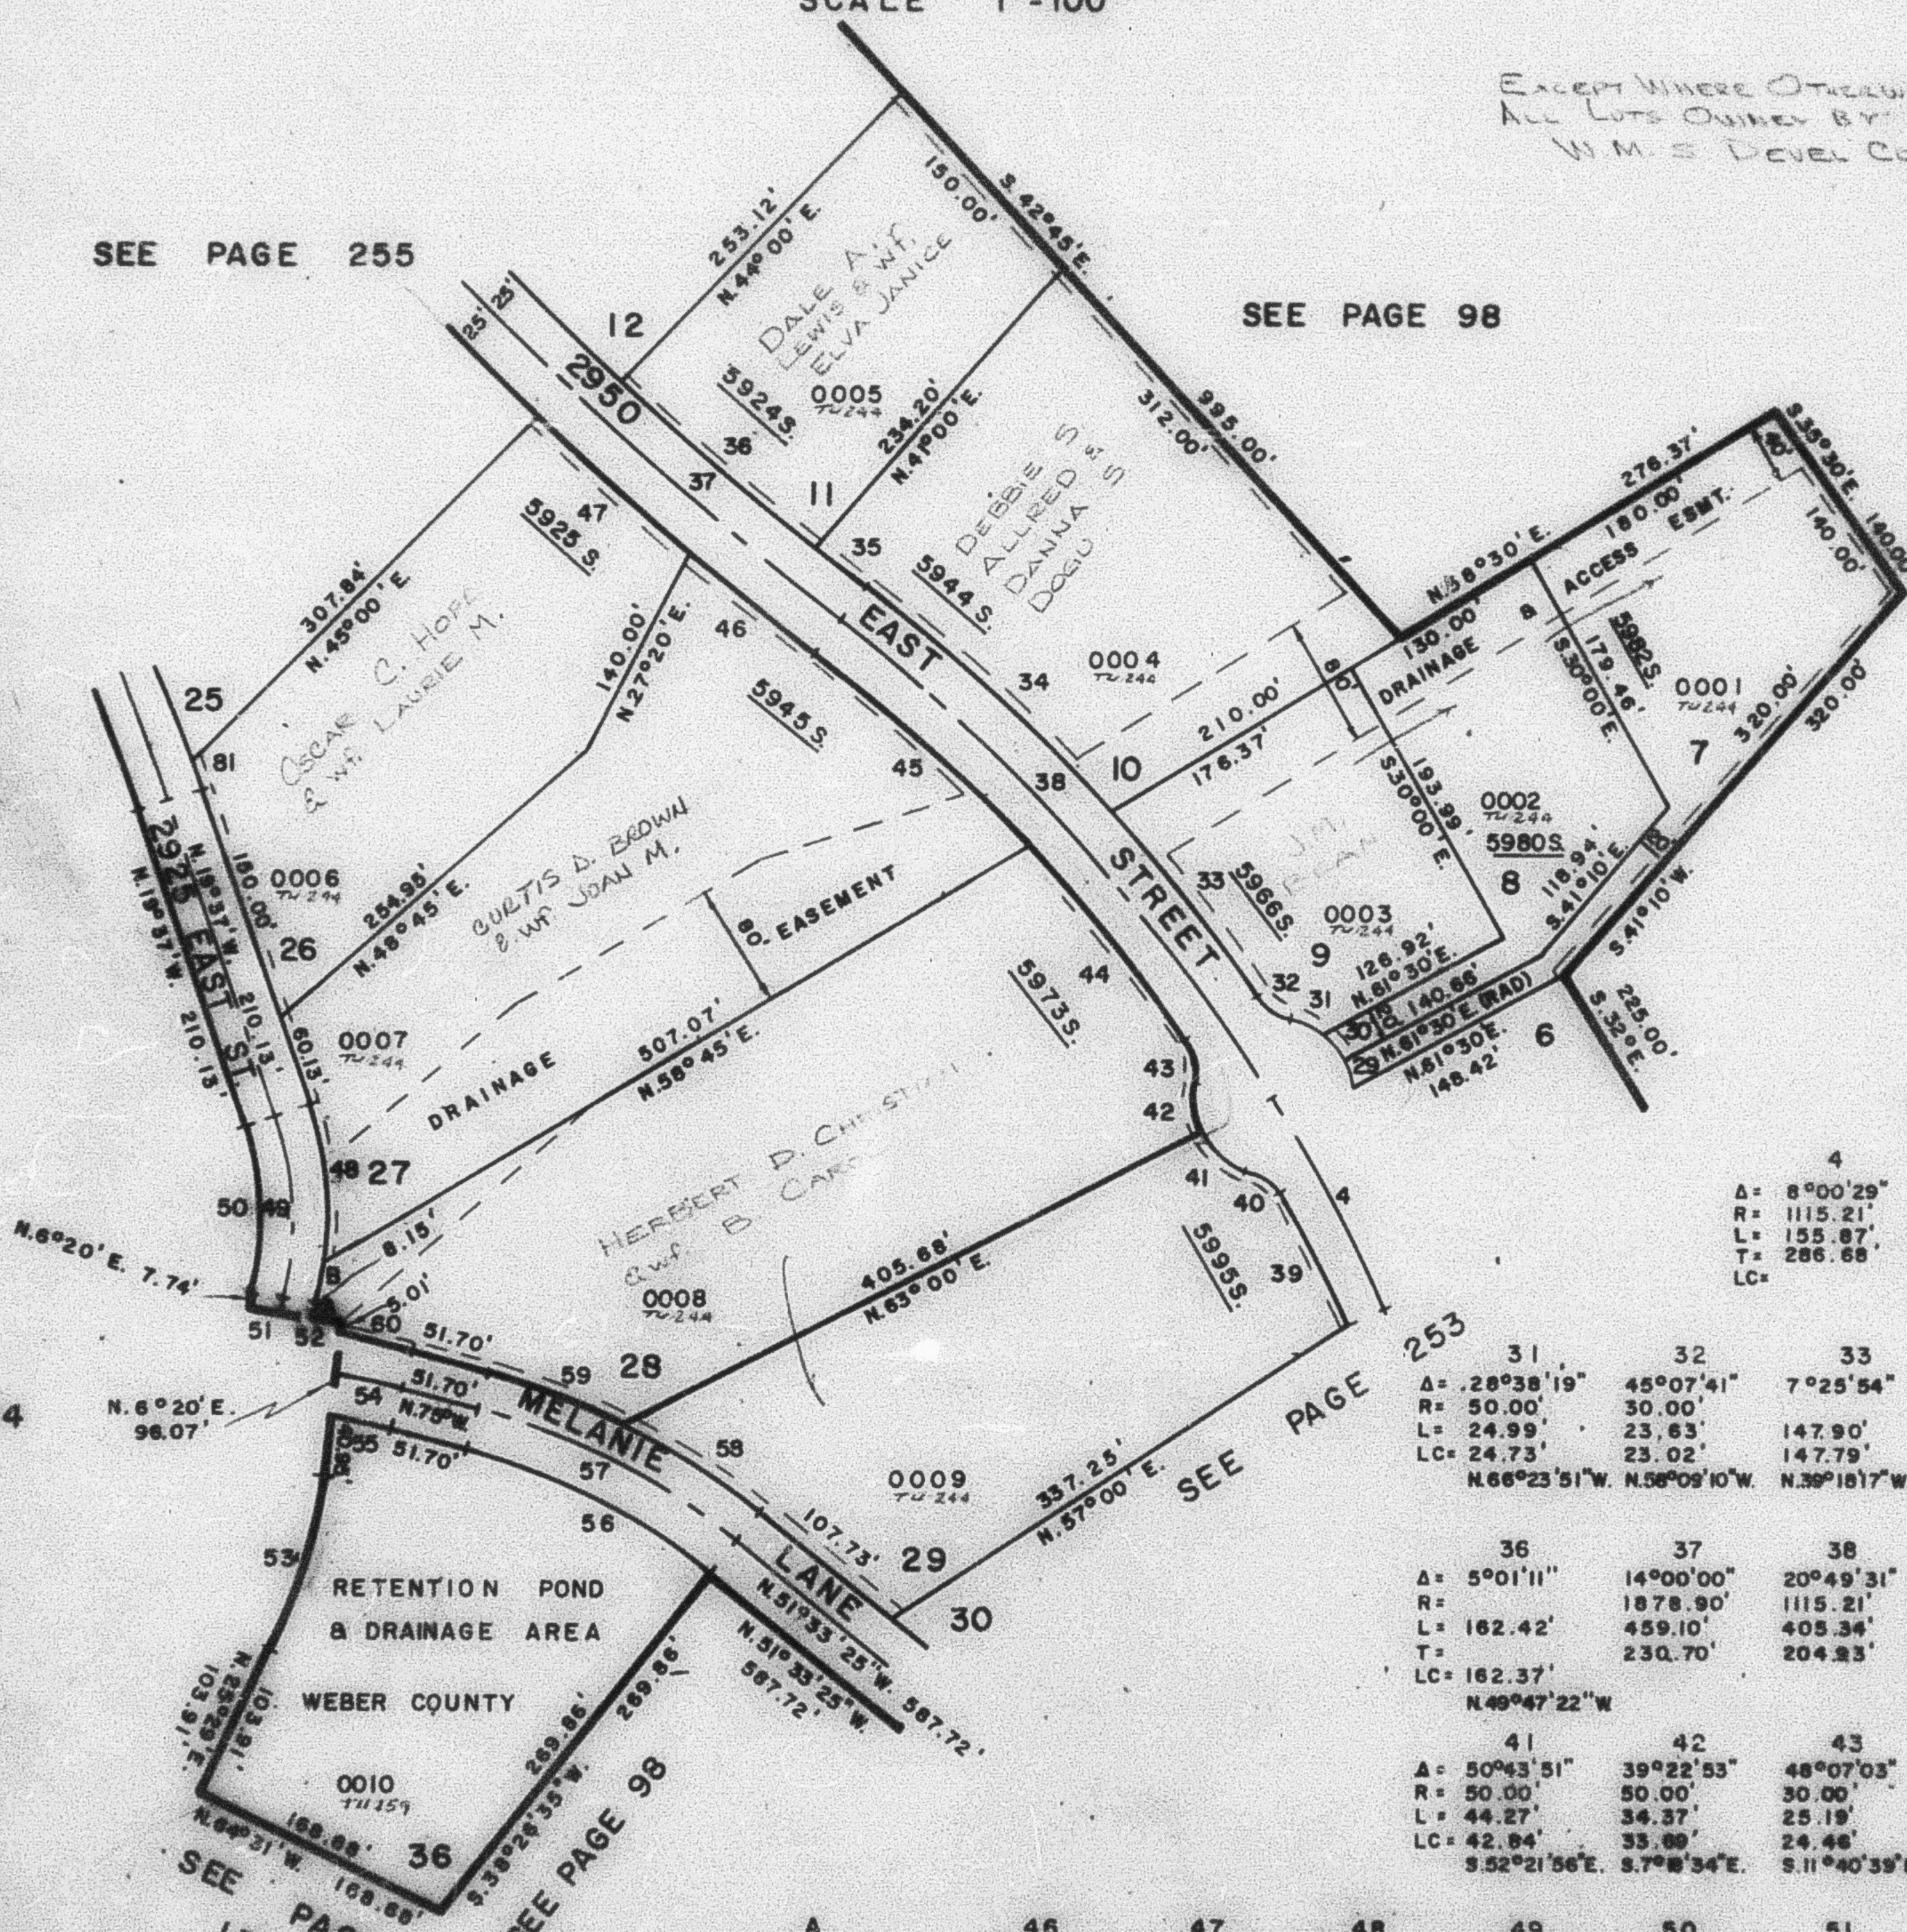

CURVE DATA

	4	29	30
A=	8°00'29"	23°34'41"	23°34'41"
R=	1115.21'	50.00'	50.00'
L=	155.87'	20.58'	20.58'
T=	286.68		
LC=		20.43'	20.43'
		N.16°42'39"W	N.40°17'21"W
	33	34	35
41"	7°25'54"	10°28'46"	1°12'03"
	147.90'	208.55'	38.85'
	147.79'	208.25'	30.35'
10"W.	N.39°18'17"W.	N.48°15'37"W.	N.52°53'08"W.
	38	39	40
00"	20°49'31"	4°56'40"	48°07'03"
10'	1115.21'		30.00'
	405.34'	94.12'	25.19'
	204.23'	94.09'	24.46'
		S.27°08'24"E.	S.53°40'19"E.
	43	44	45
53"	48°07'03"	8°18'19"	9°27'30"
	30.00'		
	25.19'	158.03'	179.97'
	24.46'	157.89'	179.77'
4"E.	S.11°40'39"E.	S.39°53'20"E.	S.48°46'15"E.
	51	52	53
	4°12'07"	3°33'24"	19°09'
	272.96'	483.58'	326.40'
	20.02'	30.02'	109.08'
	20.01'	30.01'	108.89'
36"W.	N.81°33'57"W.	N.81°53'18"W.	N.15°34'30"E.
	59	60	61
2"	10°42'23"	5°04'22"	0°47'22"
	90.27'	42.37'	130.08'
	90.14'	42.36'	130.03'
31"W.	N.69°38'46"W.	N.77°32'11"W.	N.29°00'21"W.

7' UTILITY & DRAINAGE EASEMENT
 EACH SIDE OF PROPERTY LINE AS
 INDICATED BY DASHED LINES
 UNLESS OTHERWISE NOTED

FOR COMPLETE ENG. DATA
 SEE ORIS. SET PLATS IN
 BOOK 22, PAGES 74, 75
 & BOOK 23, PAGE 49