

PART OF W 1/2 OF SEC. 24 T.5N., R.1W., S.L.B. & M.
EASTWOOD SUBDIVISION NO. 10
 LOTS 7, 11, 29, 36
 AMENDED LOTS 26-28
 IN WEBER COUNTY


254

TAXING UNIT 159

PREFIX 07-254

SCALE 1"=100'

EXCEPT WHERE OTHERWISE SHOWN
 ALL LOTS OWNED BY
 W.M.S. DEVEL CORP.

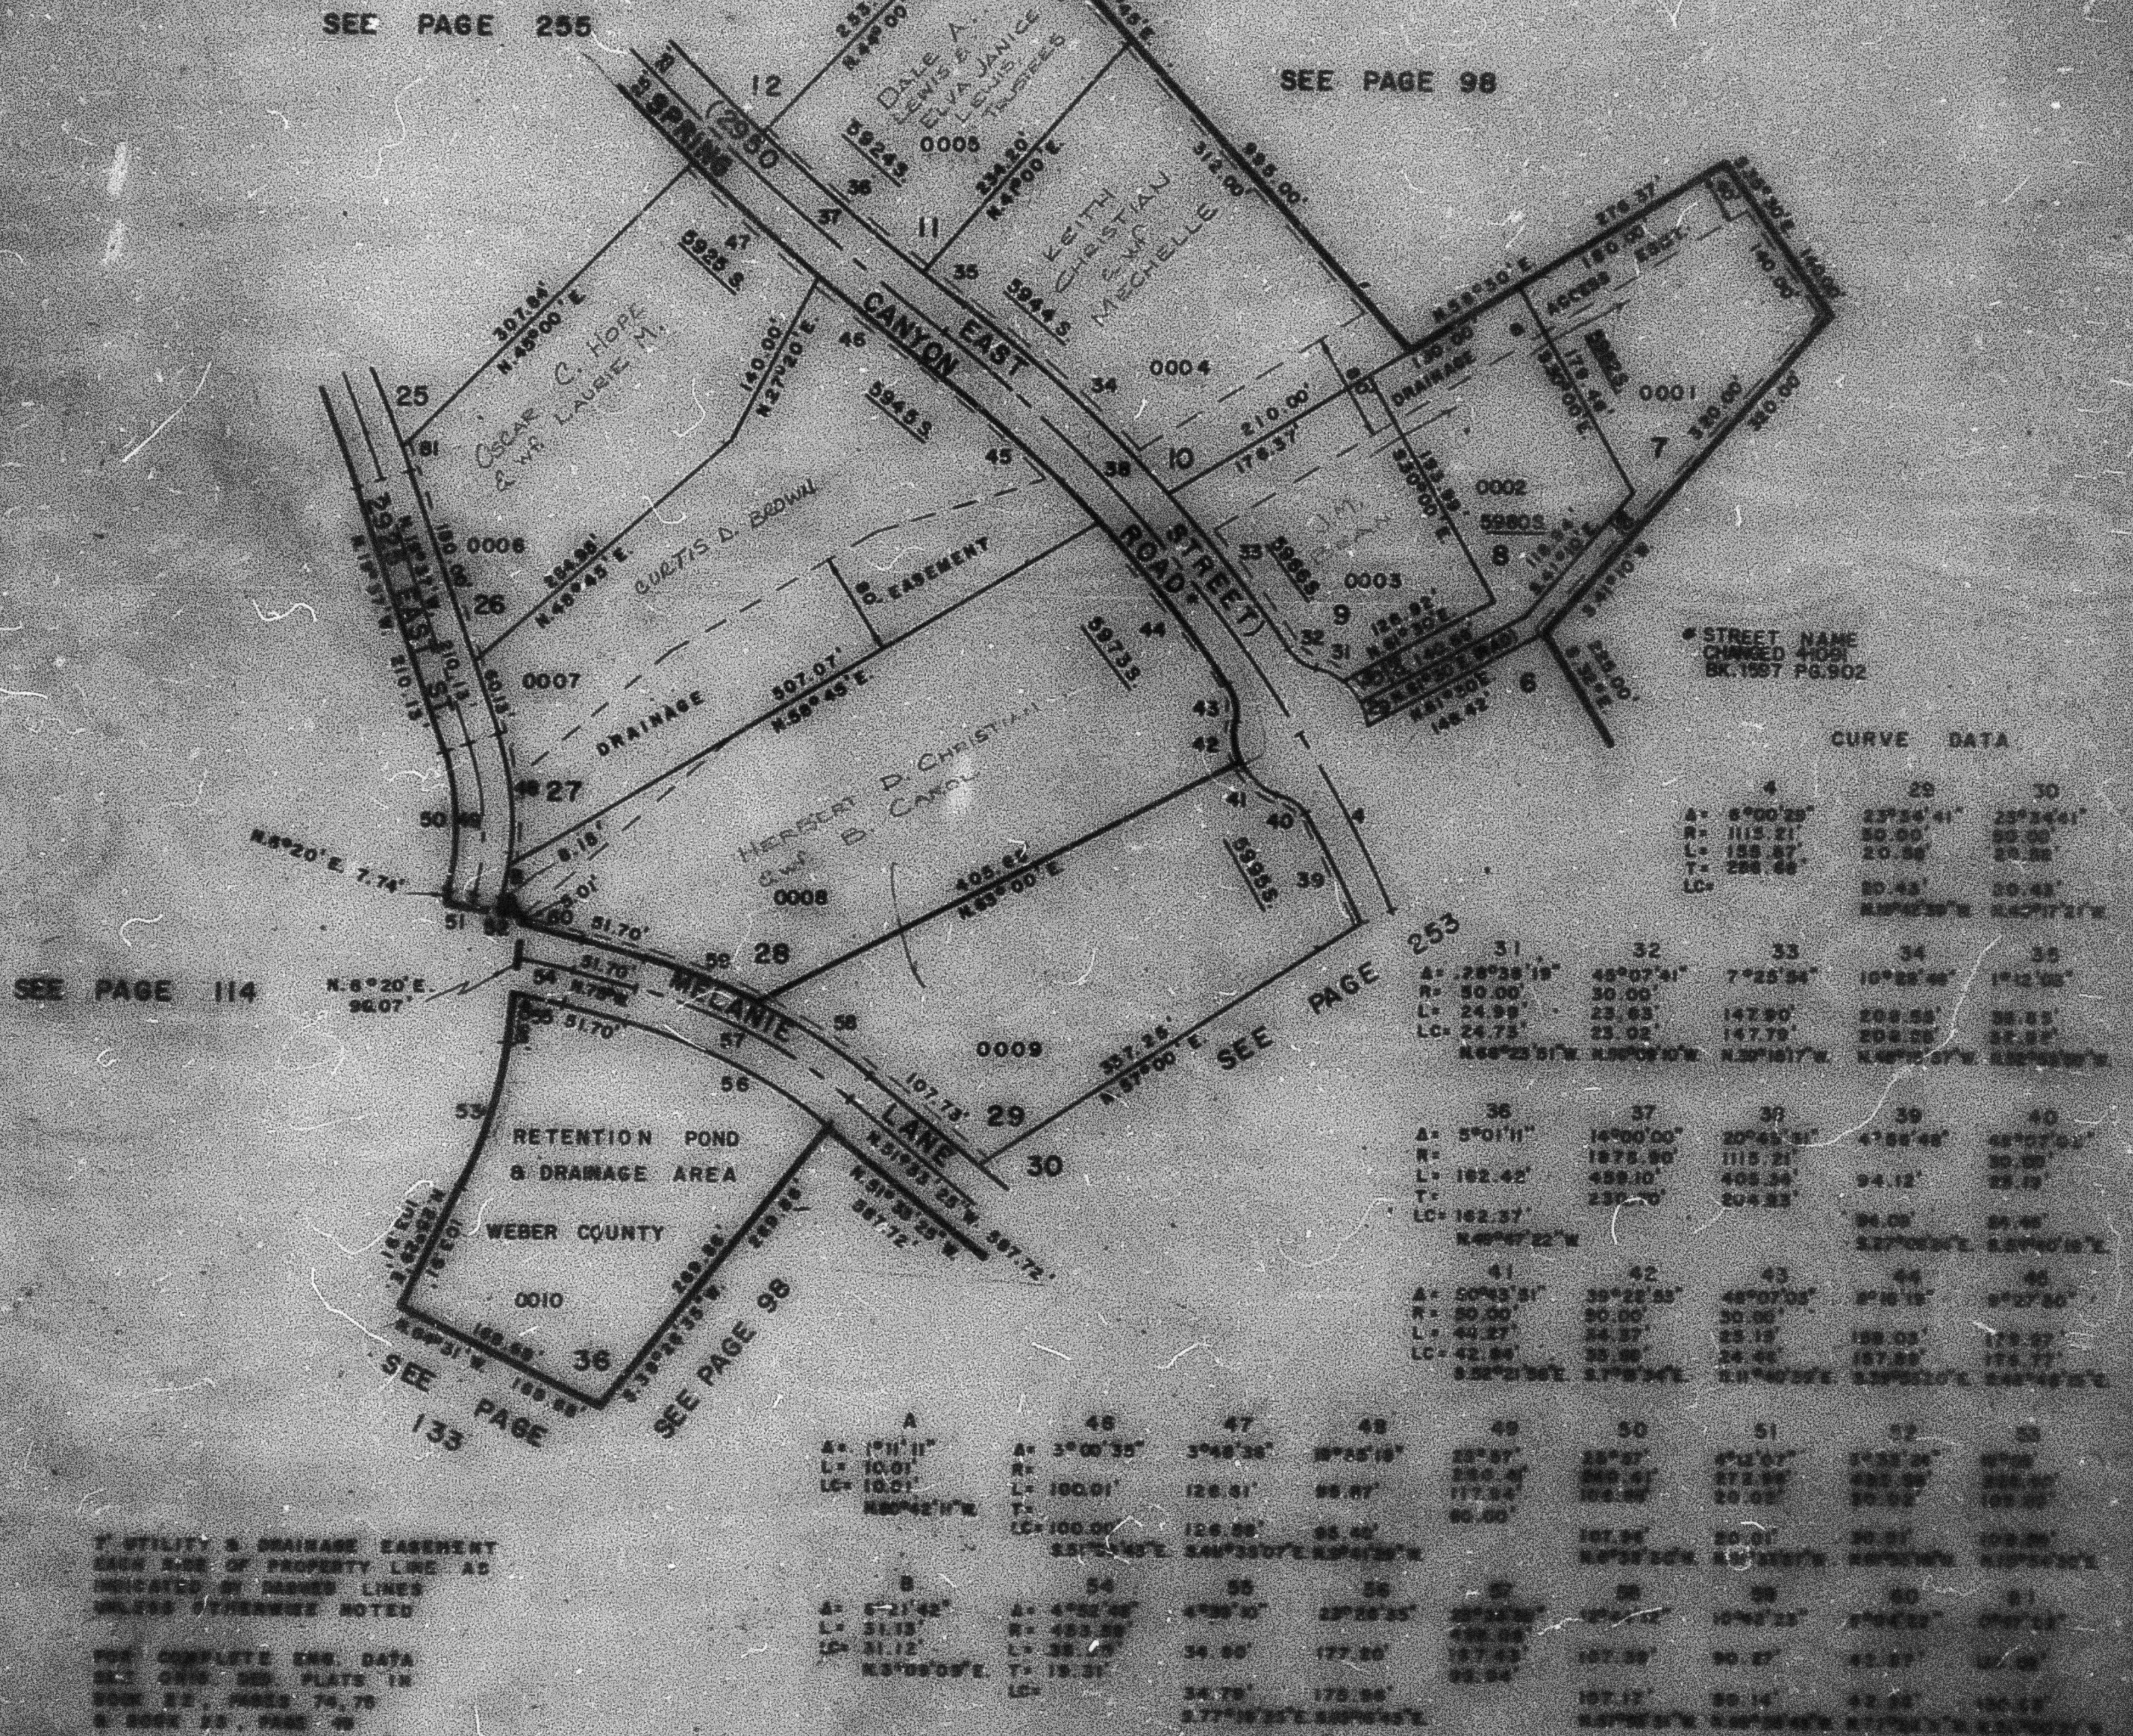

UTILITY & DRAINAGE EASEMENT
 SHOWN ALONG PROPERTY LINE AS
 INDICATED BY DASHED LINES
 UNLESS OTHERWISE NOTED

FOR COMPLETE ENG. DATA
 SEE CHG. SUB. PLATS IN
 BOOK 22, PAGES 74, 75
 & BOOK 25, PAGE 49