

PART OF WEST 1/2 OF SEC. 24 T.5N., R.1W., S.L.B. & M.
EASTWOOD SUBDIVISION NO. 10

LOTS 7-11, 29, 36
 AMENDED LOTS 26-28

IN WEBER COUNTY


TAXING UNIT: 159

SCALE 1"=100'

SEE PAGE 255

SEE PAGE 98

*SEE STREET NAME CHANGE
 BOOK 1597 PAGE 902

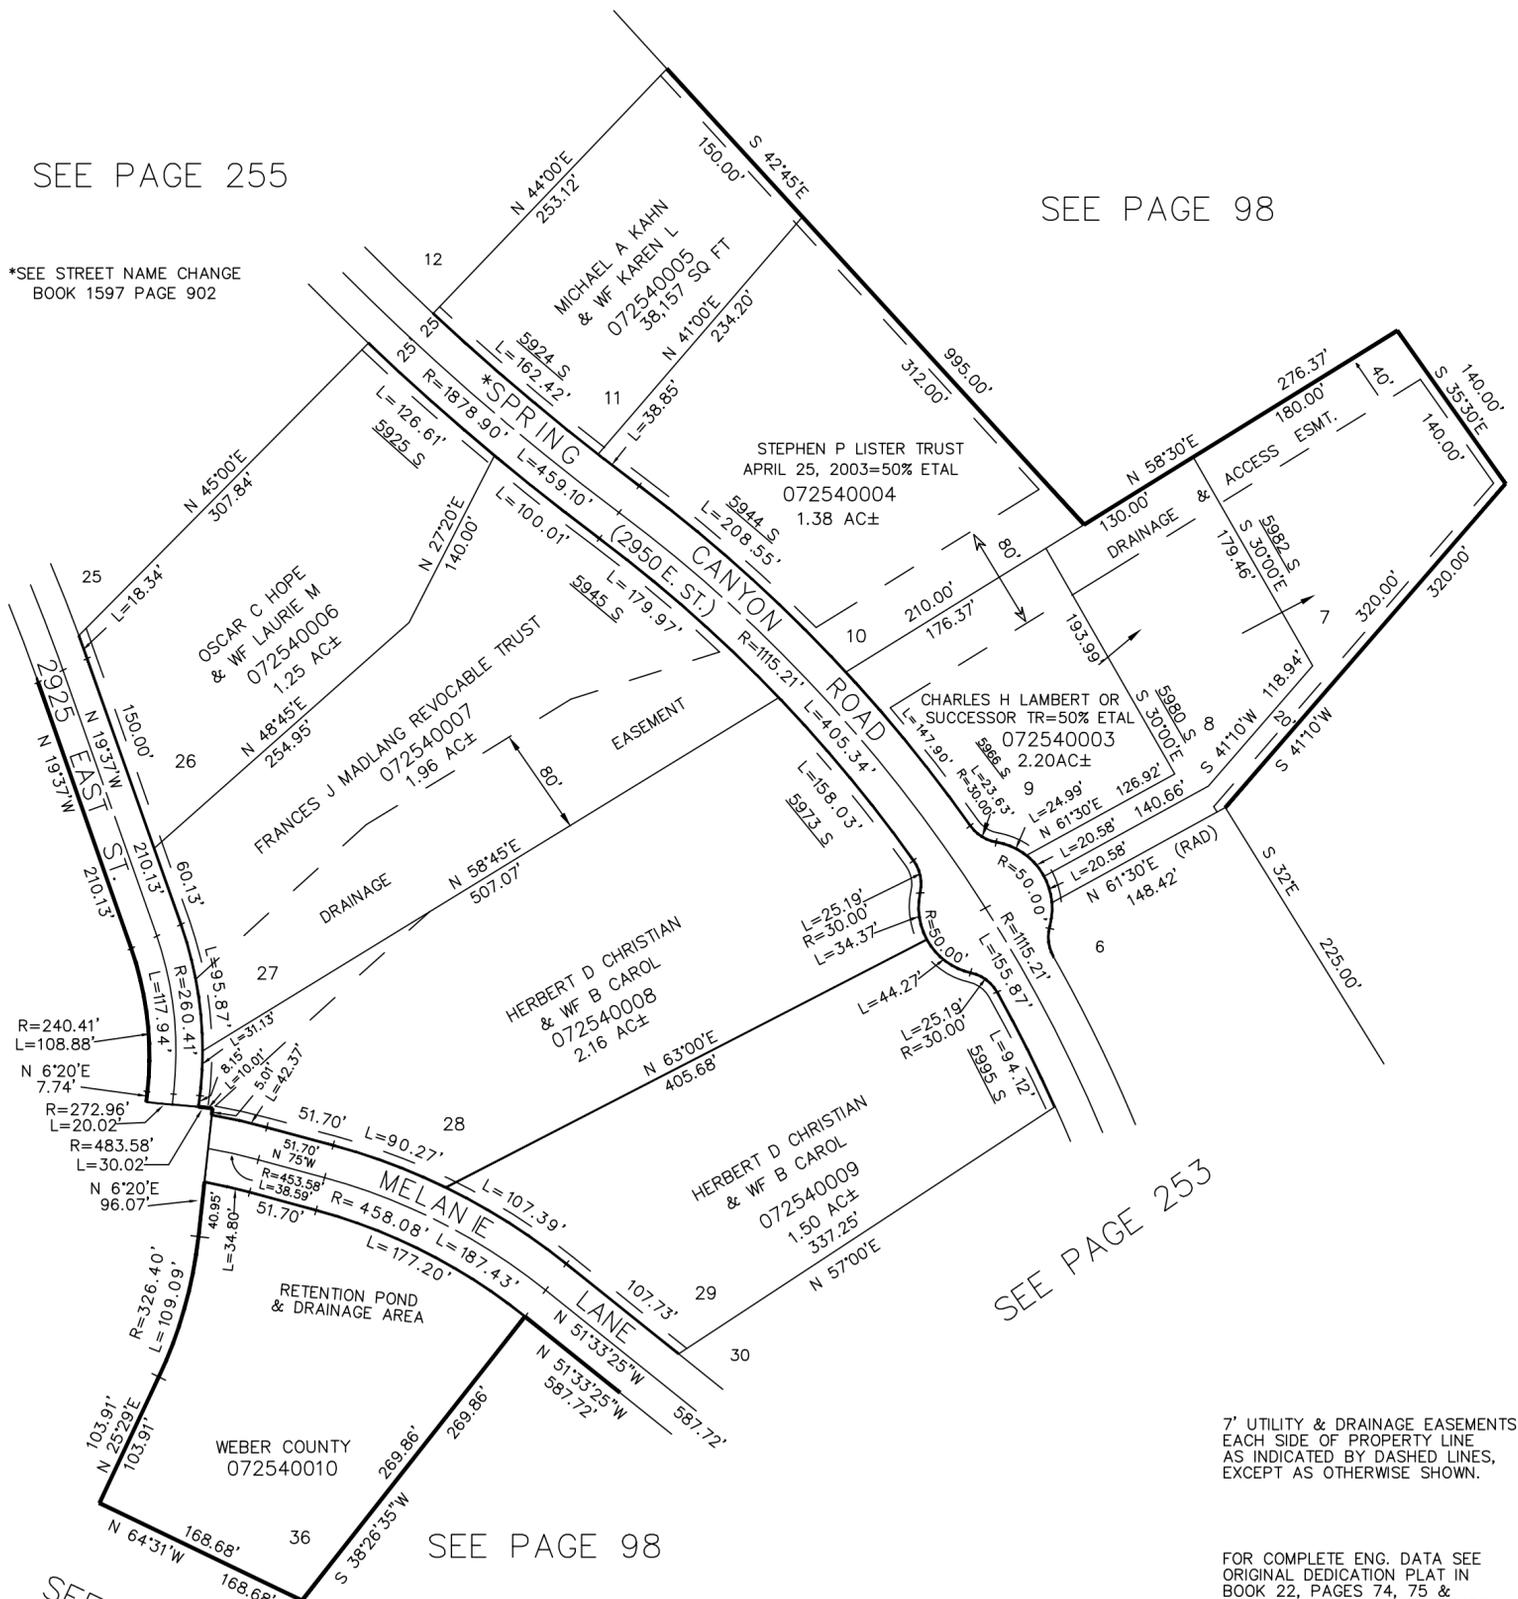

SEE PAGE 114

SEE PAGE 253

SEE PAGE 133

7' UTILITY & DRAINAGE EASEMENTS
 EACH SIDE OF PROPERTY LINE
 AS INDICATED BY DASHED LINES,
 EXCEPT AS OTHERWISE SHOWN.

FOR COMPLETE ENG. DATA SEE
 ORIGINAL DEDICATION PLAT IN
 BOOK 22, PAGES 74, 75 &
 BOOK 23, PAGE 49, OF RECORDS.