

PART OF W. 1/2 OF SEC. 24 T.5 N., R. 1 W., S. L. B. & M.  
**EASTWOOD SUBDIVISION NO. 10**  
 LOTS 12-25


255

TAXING UNIT 100

IN WEBER COUNTY

PREFIX 07-255

SCALE 1"=100'

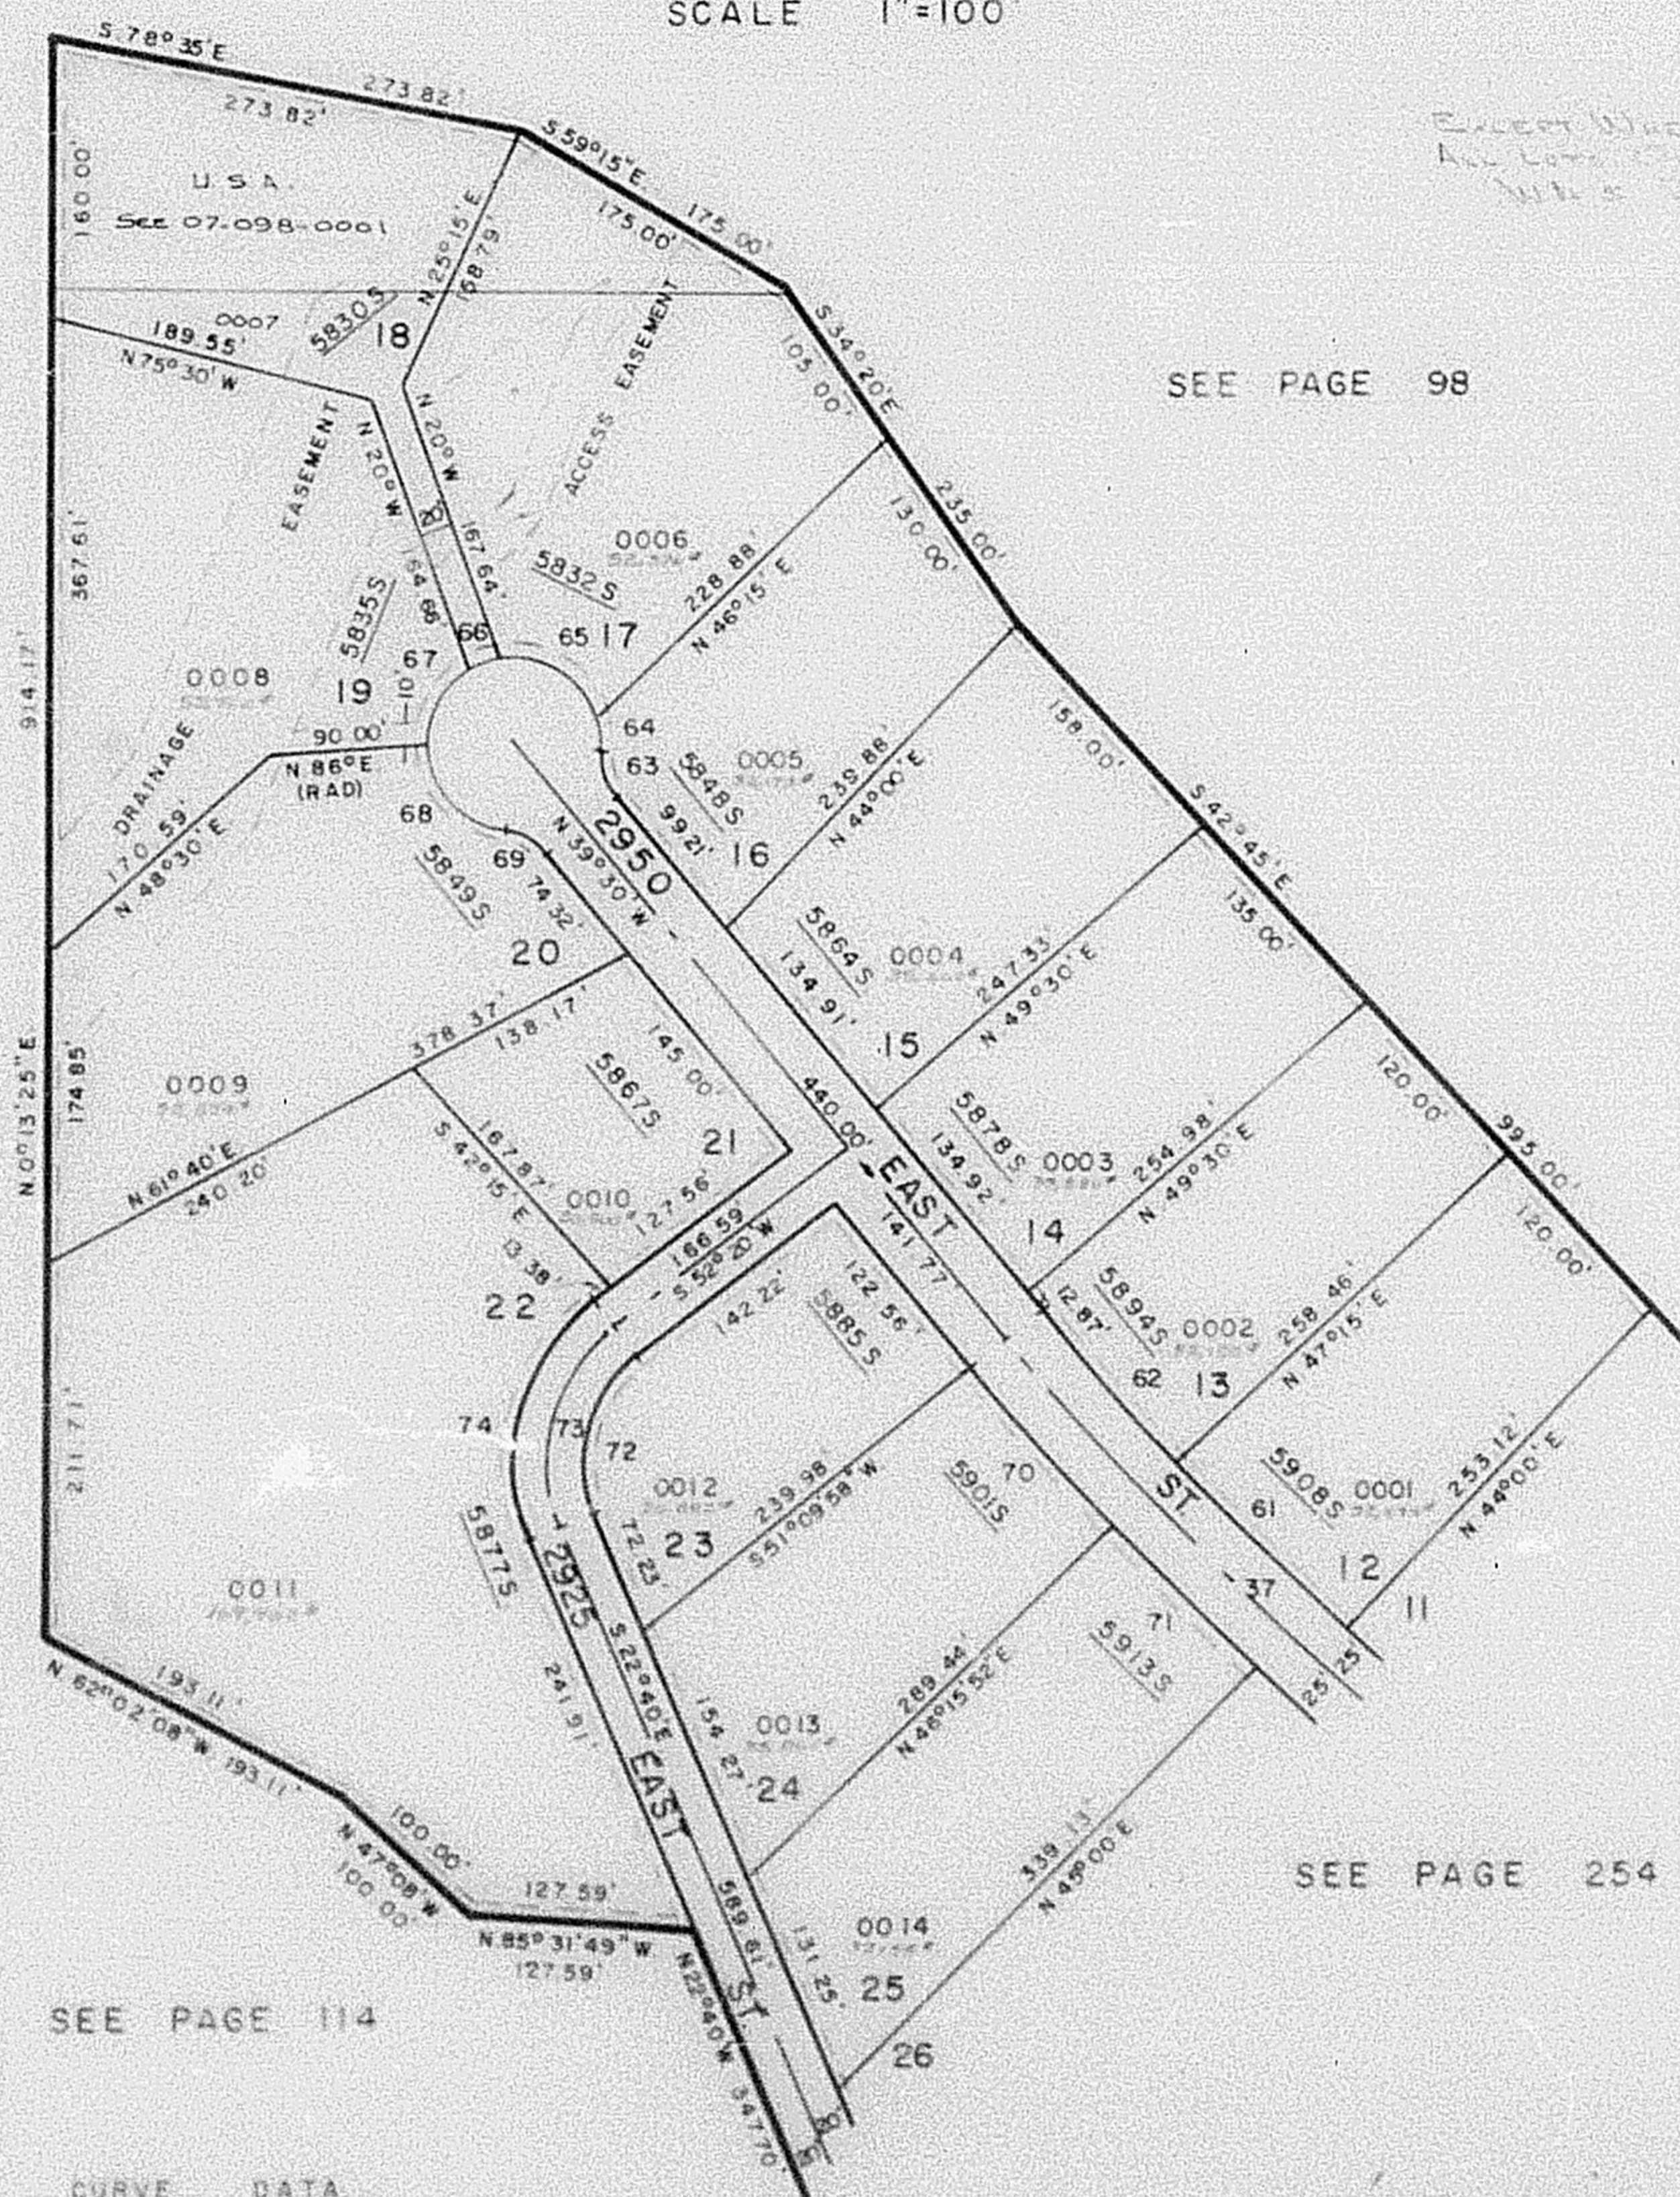

SEE PAGE 98

SEE PAGE 96

SEE PAGE 254

SEE PAGE 114

| CURVE DATA   |              | DATA         |              | DATA         |              | DATA         |         | DATA    |         |
|--------------|--------------|--------------|--------------|--------------|--------------|--------------|---------|---------|---------|
| 37           | 61           | 62           | 63           | 64           | 65           | 66           | 67      | 68      | 69      |
| Δ= 14°00'00" | 4°09'25"     | 3°17'22"     | 46°34'03"    | 25°54'31"    | 79°37'07"    | 23°04'26"    | 75°00'  | 75°00'  | 75°00'  |
| R= 1878.90'  | 134.50'      | 117.22'      | 24.38'       | 22.61'       | 69.48'       | 20.14'       | 97.74'  | 127.94' | 154.12' |
| L= 458.10'   | 134.47'      | 117.20'      | 23.72'       | 22.42'       | 64.03'       | 20.00'       | 94.85'  | 143.35' |         |
| T= 230.70'   |              |              |              |              |              |              |         |         |         |
| LC=          | N 45°12'04"W | N 47°18'41"W | N 16°12'59"W | N 5°53'12"W  | N 58°39'07"W | S 70°00'00"W |         |         |         |
|              |              |              |              |              |              |              |         |         |         |
| Δ= 80°27'47" | 82°04'03"    | 46°14'03"    | 1°43'08"     | 3°27'41"     | 75°00'       | 75°00'       | 75°00'  | 75°00'  | 75°00'  |
| R= 50.00'    | 50.00'       | 50.00'       | 103.38'      | 115.02'      | 101.75'      | 97.74'       | 127.94' | 154.12' |         |
| L= 14.51'    | 71.62'       | 24.38'       |              |              |              |              |         |         |         |
| T=           |              |              |              |              |              |              |         |         |         |
| LC= 51.25'   | 55.85'       | 25.72'       | 123.56'      | 115.00'      | 94.85'       | 143.35'      |         |         |         |
|              | S 27°13'54"W | S 45°02'01"E | S 62°47'01"E | S 41°21'34"E | S 44°56'58"E |              |         |         |         |

7" UTILITY & DRAINAGE EASEMENT  
 EACH SIDE OF PROPERTY LINE AS  
 INDICATED BY DASHED LINES  
 UNLESS OTHERWISE NOTED

FOR COMPLETE ENG. DATA  
 SEE CRIS. OED. PLAT. IN  
 BOOK 22, PAGES 74, 75