

PART OF W 1/2 OF SEC. 24 T.5N., R.1W., S.L.B. & M.
EASTWOOD SUBDIVISION NO. 10

255


TAXING UNIT - 100

LOTS 12-16, 20, 21
 AMENDED LOTS 17-19, 22-25
 IN WEBER COUNTY

PREFIX - 07-255

SCALE 1"=100'

EXCEPT WHERE OTHERWISE SHOWN
 ALL LOTS OWNED BY:
 W. M. S. LEVEL CORP.

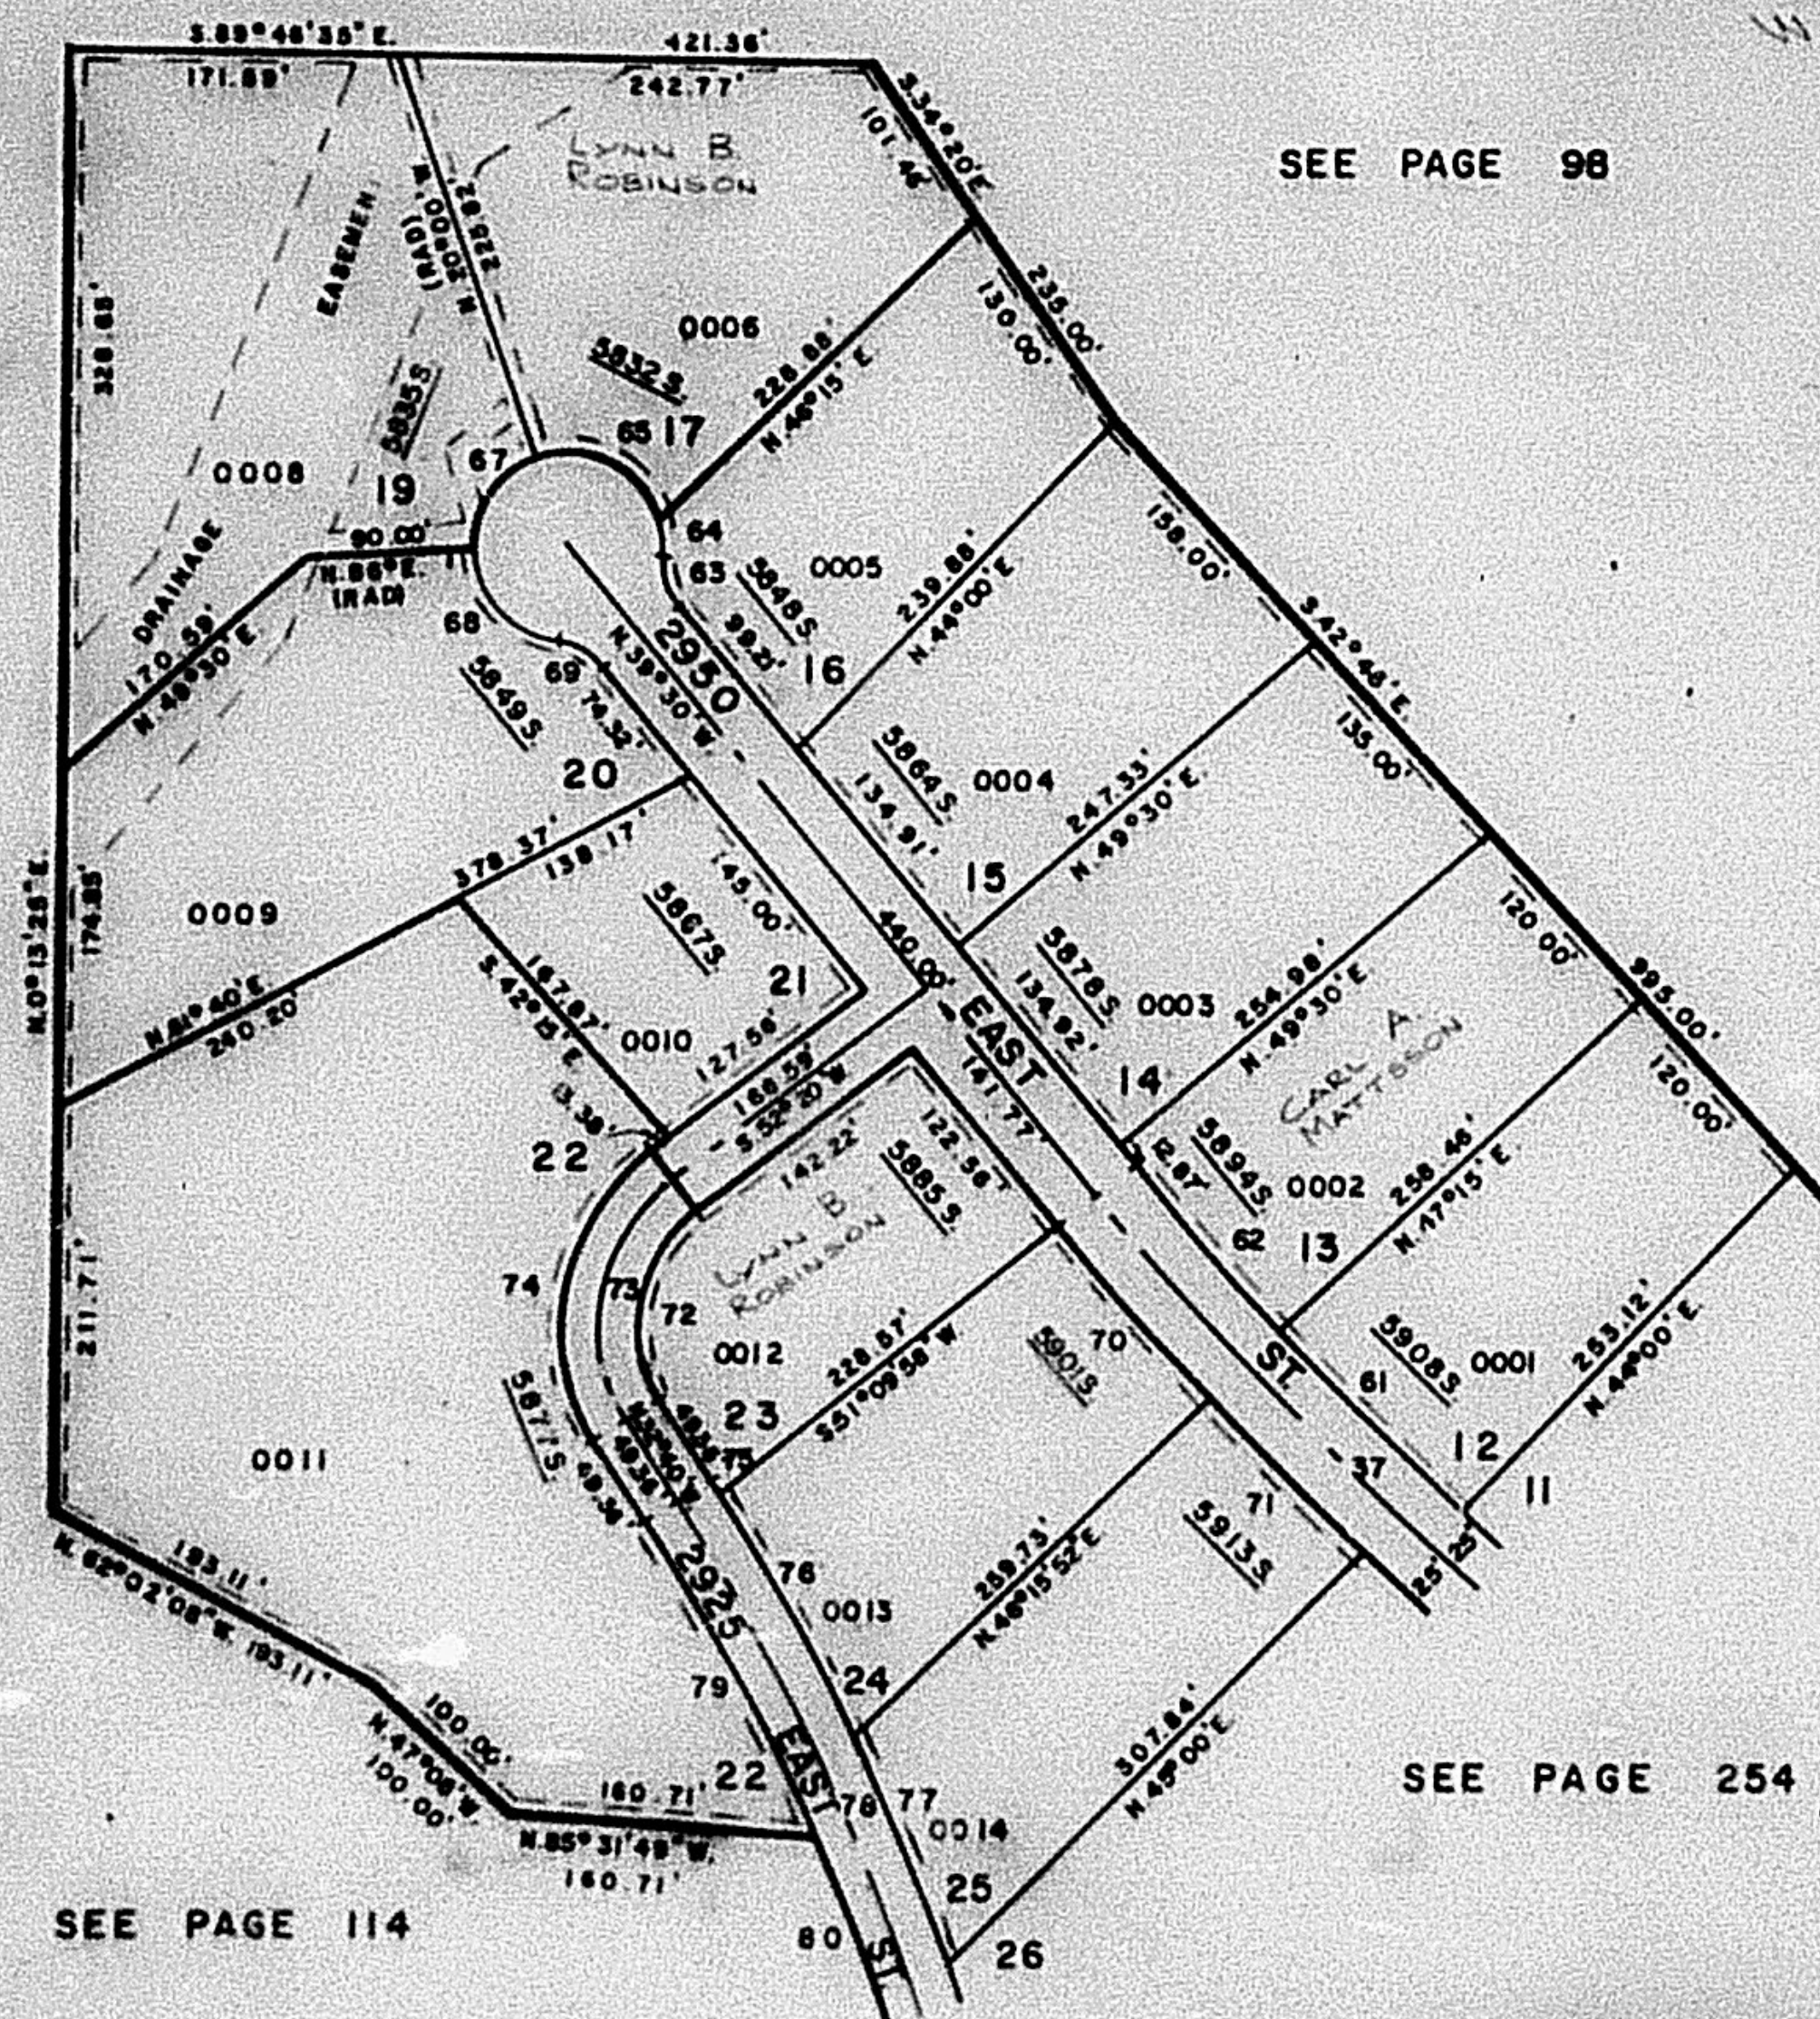

SEE PAGE 98

SEE PAGE 98

SEE PAGE 254

SEE PAGE 114

CURVE DATA		DATA		DATA		DATA		DATA		DATA	
37	61	62	63	64	65	66	67	68	69	70	71

FOR COMPLETE ENG. DATA
 SEE ORIG. DEED PLATS
 IN BOOK 22, PAGES 74, 75,
 & BOOK 23, PAGE 49

7' UTILITY & DRAINAGE EASEMENT
 EACH SIDE OF PROPERTY LINE AS
 INDICATED BY DASHED LINES
 UNLESS OTHERWISE NOTED

REVISED 12-80


W.F.J. 9-79