

235

TAKING UNIT: 100

LOTS 12-16, 20, 21
AMENDED LOTS 17-19, 22-25
IN WEBER COUNTY


PREFIX : 07-255

SCALE 1"=100'

EXCEPT WHERE OTHERWISE SHOWN
ALL LOTS OWNED BY:
W. M. S. DEVEL CORP

SEE PAGE 98

SEE PAGE 88

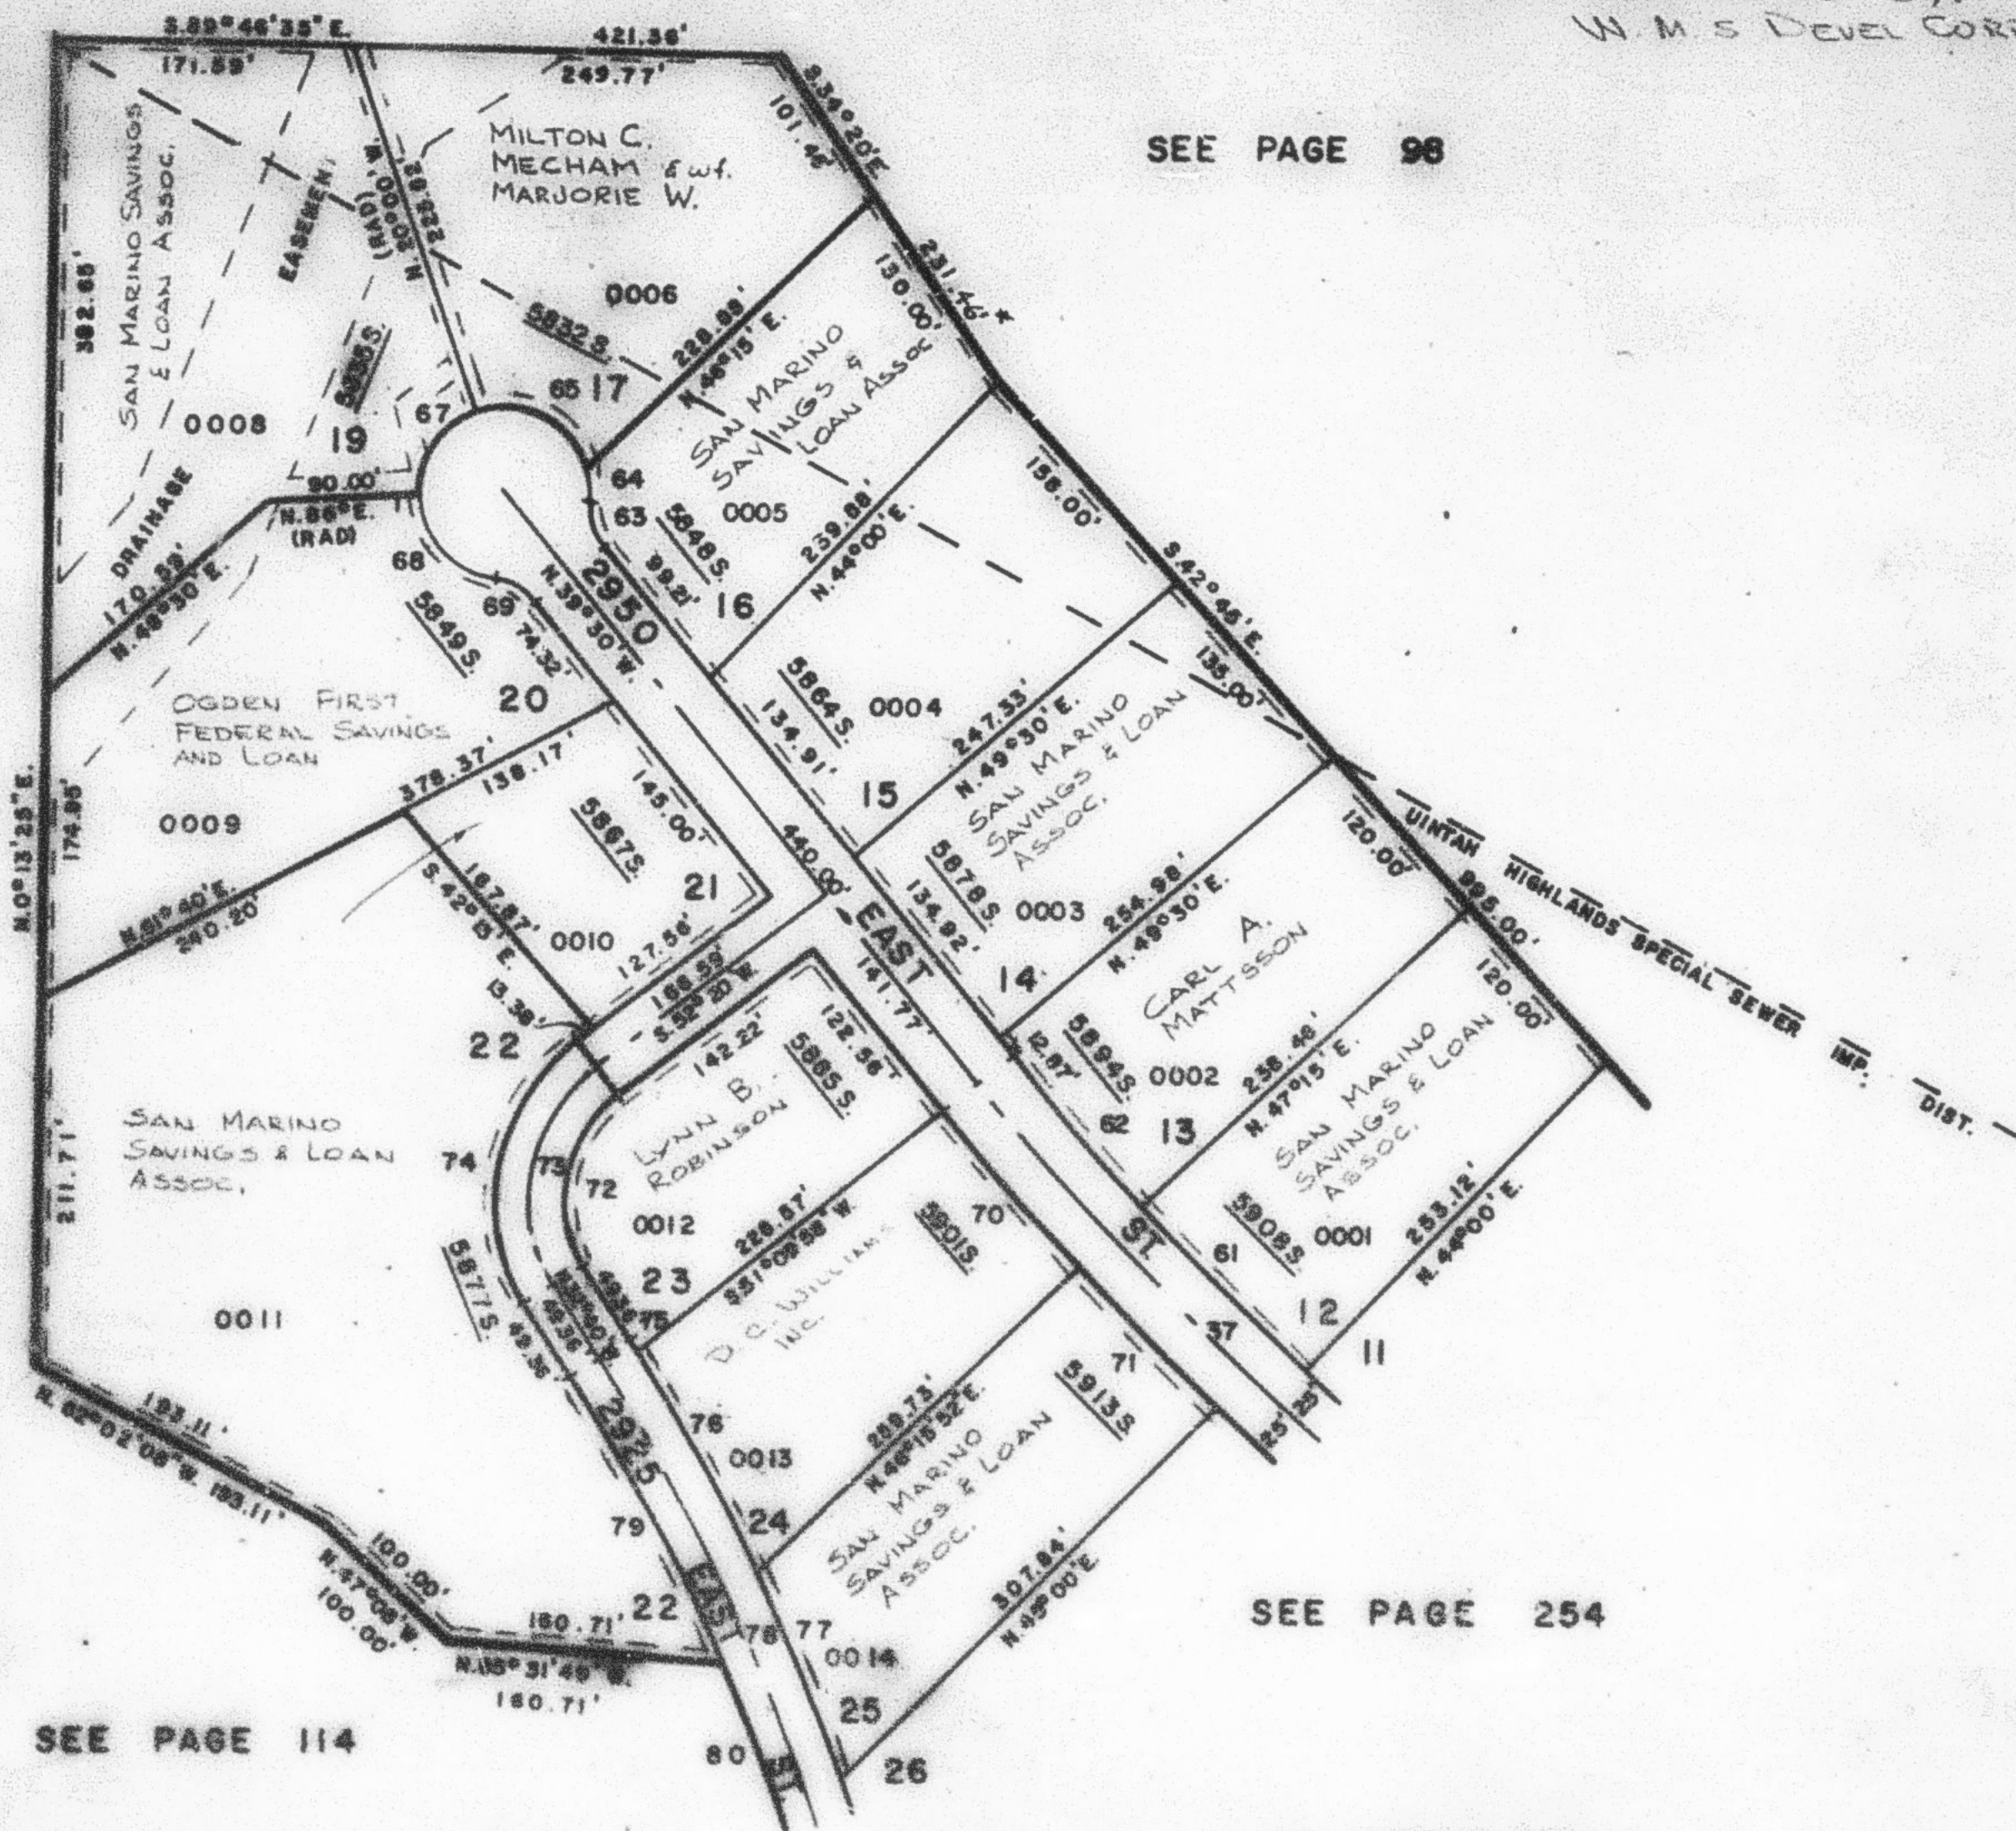

FOR COMPLETE ENG. DATA
SEE ORIG. DES. PLATS
IN BOOK 22, PAGES 74, 75,
* IN BOOK 25, PAGE 49

7' UTILITY & DRAINAGE EASEMENT
EACH SIDE OF PROPERTY LINE AS
INDICATED BY DASHED LINES
UNLESS OTHERWISE NOTED

REVISÉD 12-80

[illegible]

W.F. 8-78