

PART OF W. 1/2 OF SEC. 24 T.5N., R.1W., S.L.B. & M. EASTWOOD SUBDIVISION NO. 10


255

TAXING UNIT : 244

LOTS 12-16, 20, 21
AMENDED LOTS 17-19, 22-25
IN WEBER COUNTY

PREFIX : 07-255

SCALE 1"=100'

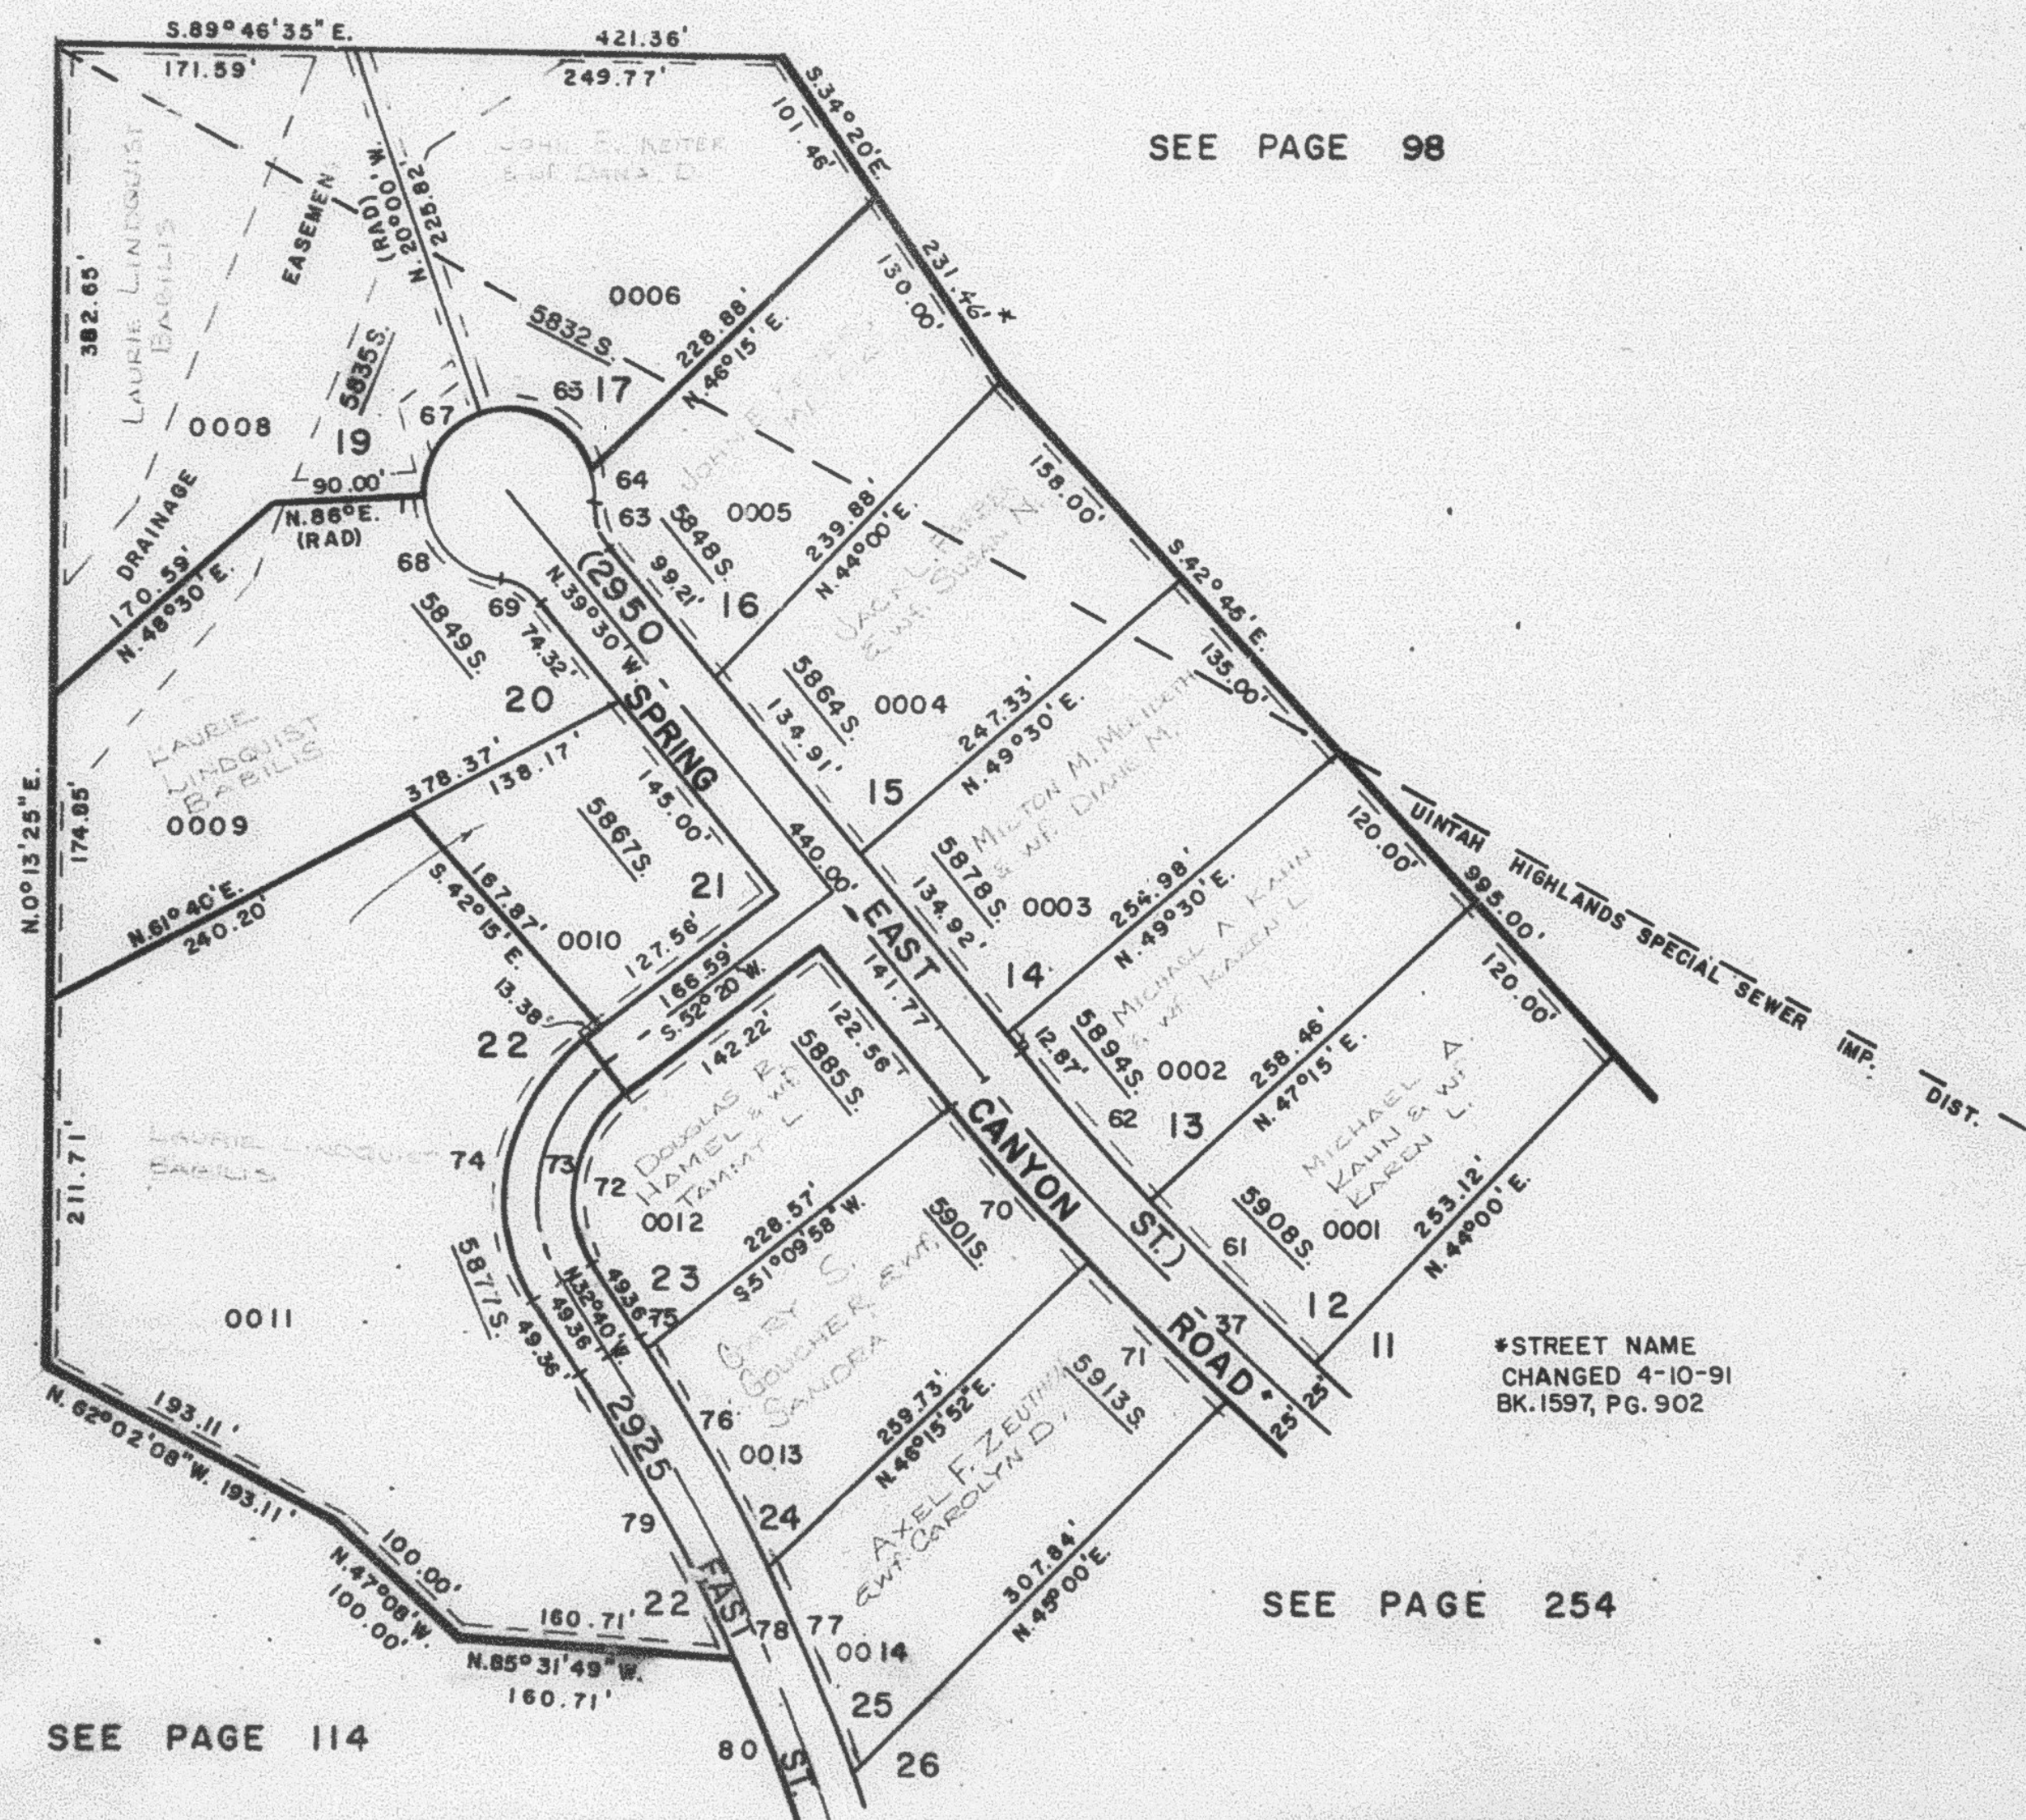

SEE PAGE 86

SEE PAGE 98

*STREET NAME
CHANGED 4-10-91
BK. 1597, PG. 902

SEE PAGE 254

SEE PAGE 114

CURVE DATA					
37	61	62	63	64	65
A= 14°00'00"	4°09'25"	3°37'22"	46°34'03"	25°54'31"	91°09'32"
R= 1878.50'	134.50'	117.22'	24.38'	22.61'	79.55'
L= 489.10'					
T= 230.70'					
LC=	134.47'	117.20'	23.72'	22.42'	71.42'
	N.45°12'04"W	N.41°18'41"W	N.16°12'59"W	N.5°53'12"W	N.64°26'14"W
67	68	69	70	71	72
A= 74°00'00"	82°04'03"	46°34'03"	3°43'08"	3°27'41"	85°00'00"
R= 50.00'	50.00'	30.00'	123.58'	115.02'	115.33'
L= 64.58'	71.62'	24.38'			
T=					
LC= 60.39'	65.65'	23.72'	123.56'	115.00'	105.04'
	S.55°00'00"W	S.45°02'01"E	S.42°47'01"E	S.41°21'34"E	S.44°36'58"E
					N.9°50'00"E

FOR COMPLETE ENG. DATA
SEE ORIG. DED. PLATS
IN BOOK 22, PAGES 74, 75,
& BOOK 23, PAGE 49
7' UTILITY & DRAINAGE EASEMENT
EACH SIDE OF PROPERTY LINE AS
INDICATED BY DASHED LINES
UNLESS OTHERWISE NOTED

REVISED 12-80

73	74	75	76	77	78	79	80
A= 85°00'00"	85°00'00"	85°00'00"	0°18'11"	6°21'36"	5°35'51"	13°03'	4°39'39"
R= 97.74'	174.87'	7.05'	147.79'	130.08'	1311.45'	1291.45'	1291.45'
L= 89.56'					298.70'	105.06'	105.06'
T=					150.00'		
LC= 159.09'	7.05'	147.72'	130.03'		188.92'	105.05'	105.05'
	S.9°50'00"W	N.32°30'54"W	N.29°11'01"W	N.29°12'17"W	S.28°28'20"E	N.21°06'50"W	

K.F.J. 8-79