

PART OF WEST 1/2 OF SEC. 24 T.5N., R.1W., S.L.B.& M.  
**EASTWOOD SUBDIVISION NO. 10**


LOTS 12-16, 20, 21

AMENDED LOTS 17-19, 22-25

IN WEBER COUNTY

SCALE 1"=100'

TAXING UNIT: 159

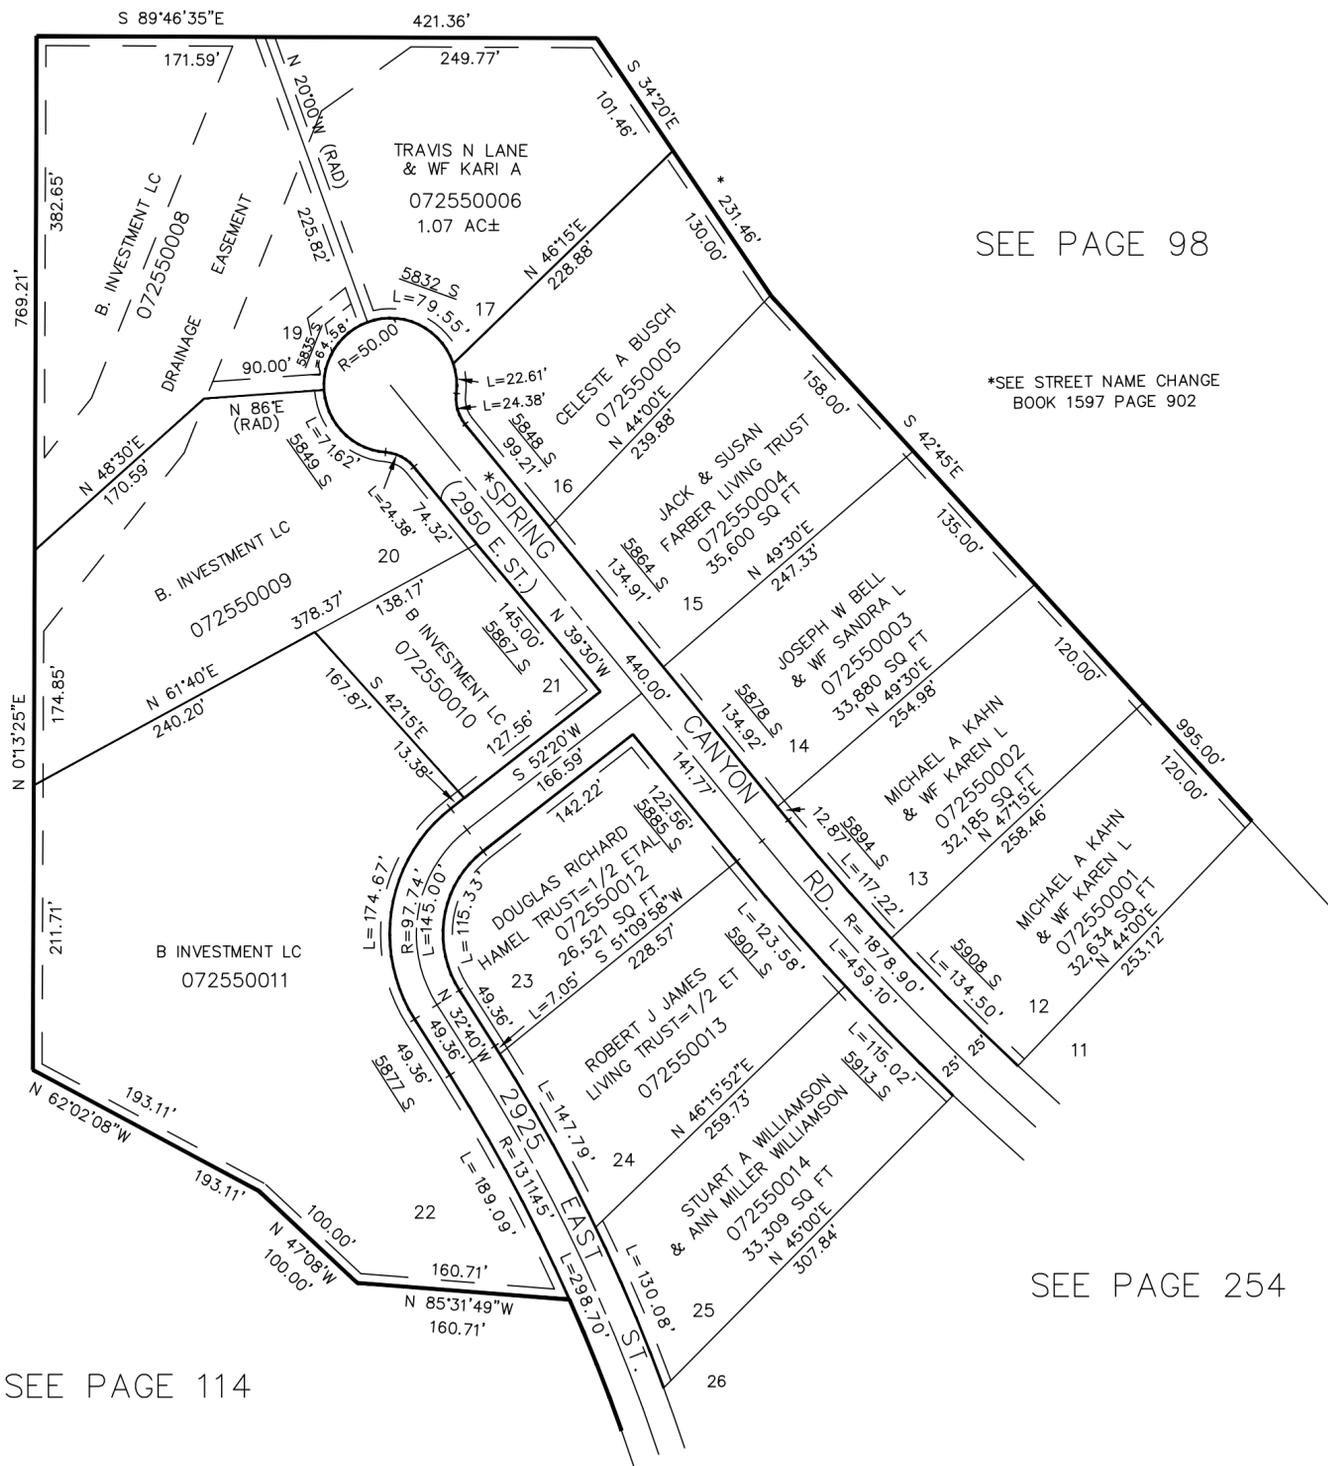

SEE PAGE 98

\*SEE STREET NAME CHANGE  
 BOOK 1597 PAGE 902

SEE PAGE 86

SEE PAGE 254

SEE PAGE 114

7' UTILITY & DRAINAGE EASEMENTS  
 EACH SIDE OF PROPERTY LINE  
 AS INDICATED BY DASHED LINES,  
 EXCEPT AS OTHERWISE SHOWN.

FOR COMPLETE ENG. DATA SEE  
 ORIGINAL DEDICATION PLAT IN  
 BOOK 22, PAGES 74 & 75.  
 \*AMENDED BOOK 23, PAGE 49.