

PART OF N.E. 1/4 SEC. 26, T.5 N., R.1 W., S.L.B. & M.
UINTAH HEIGHTS SUBDIVISION


256

TAXING UNIT 55

TOWN OF UINTAH

PREFIX 07-256

SCALE 1" = 100'

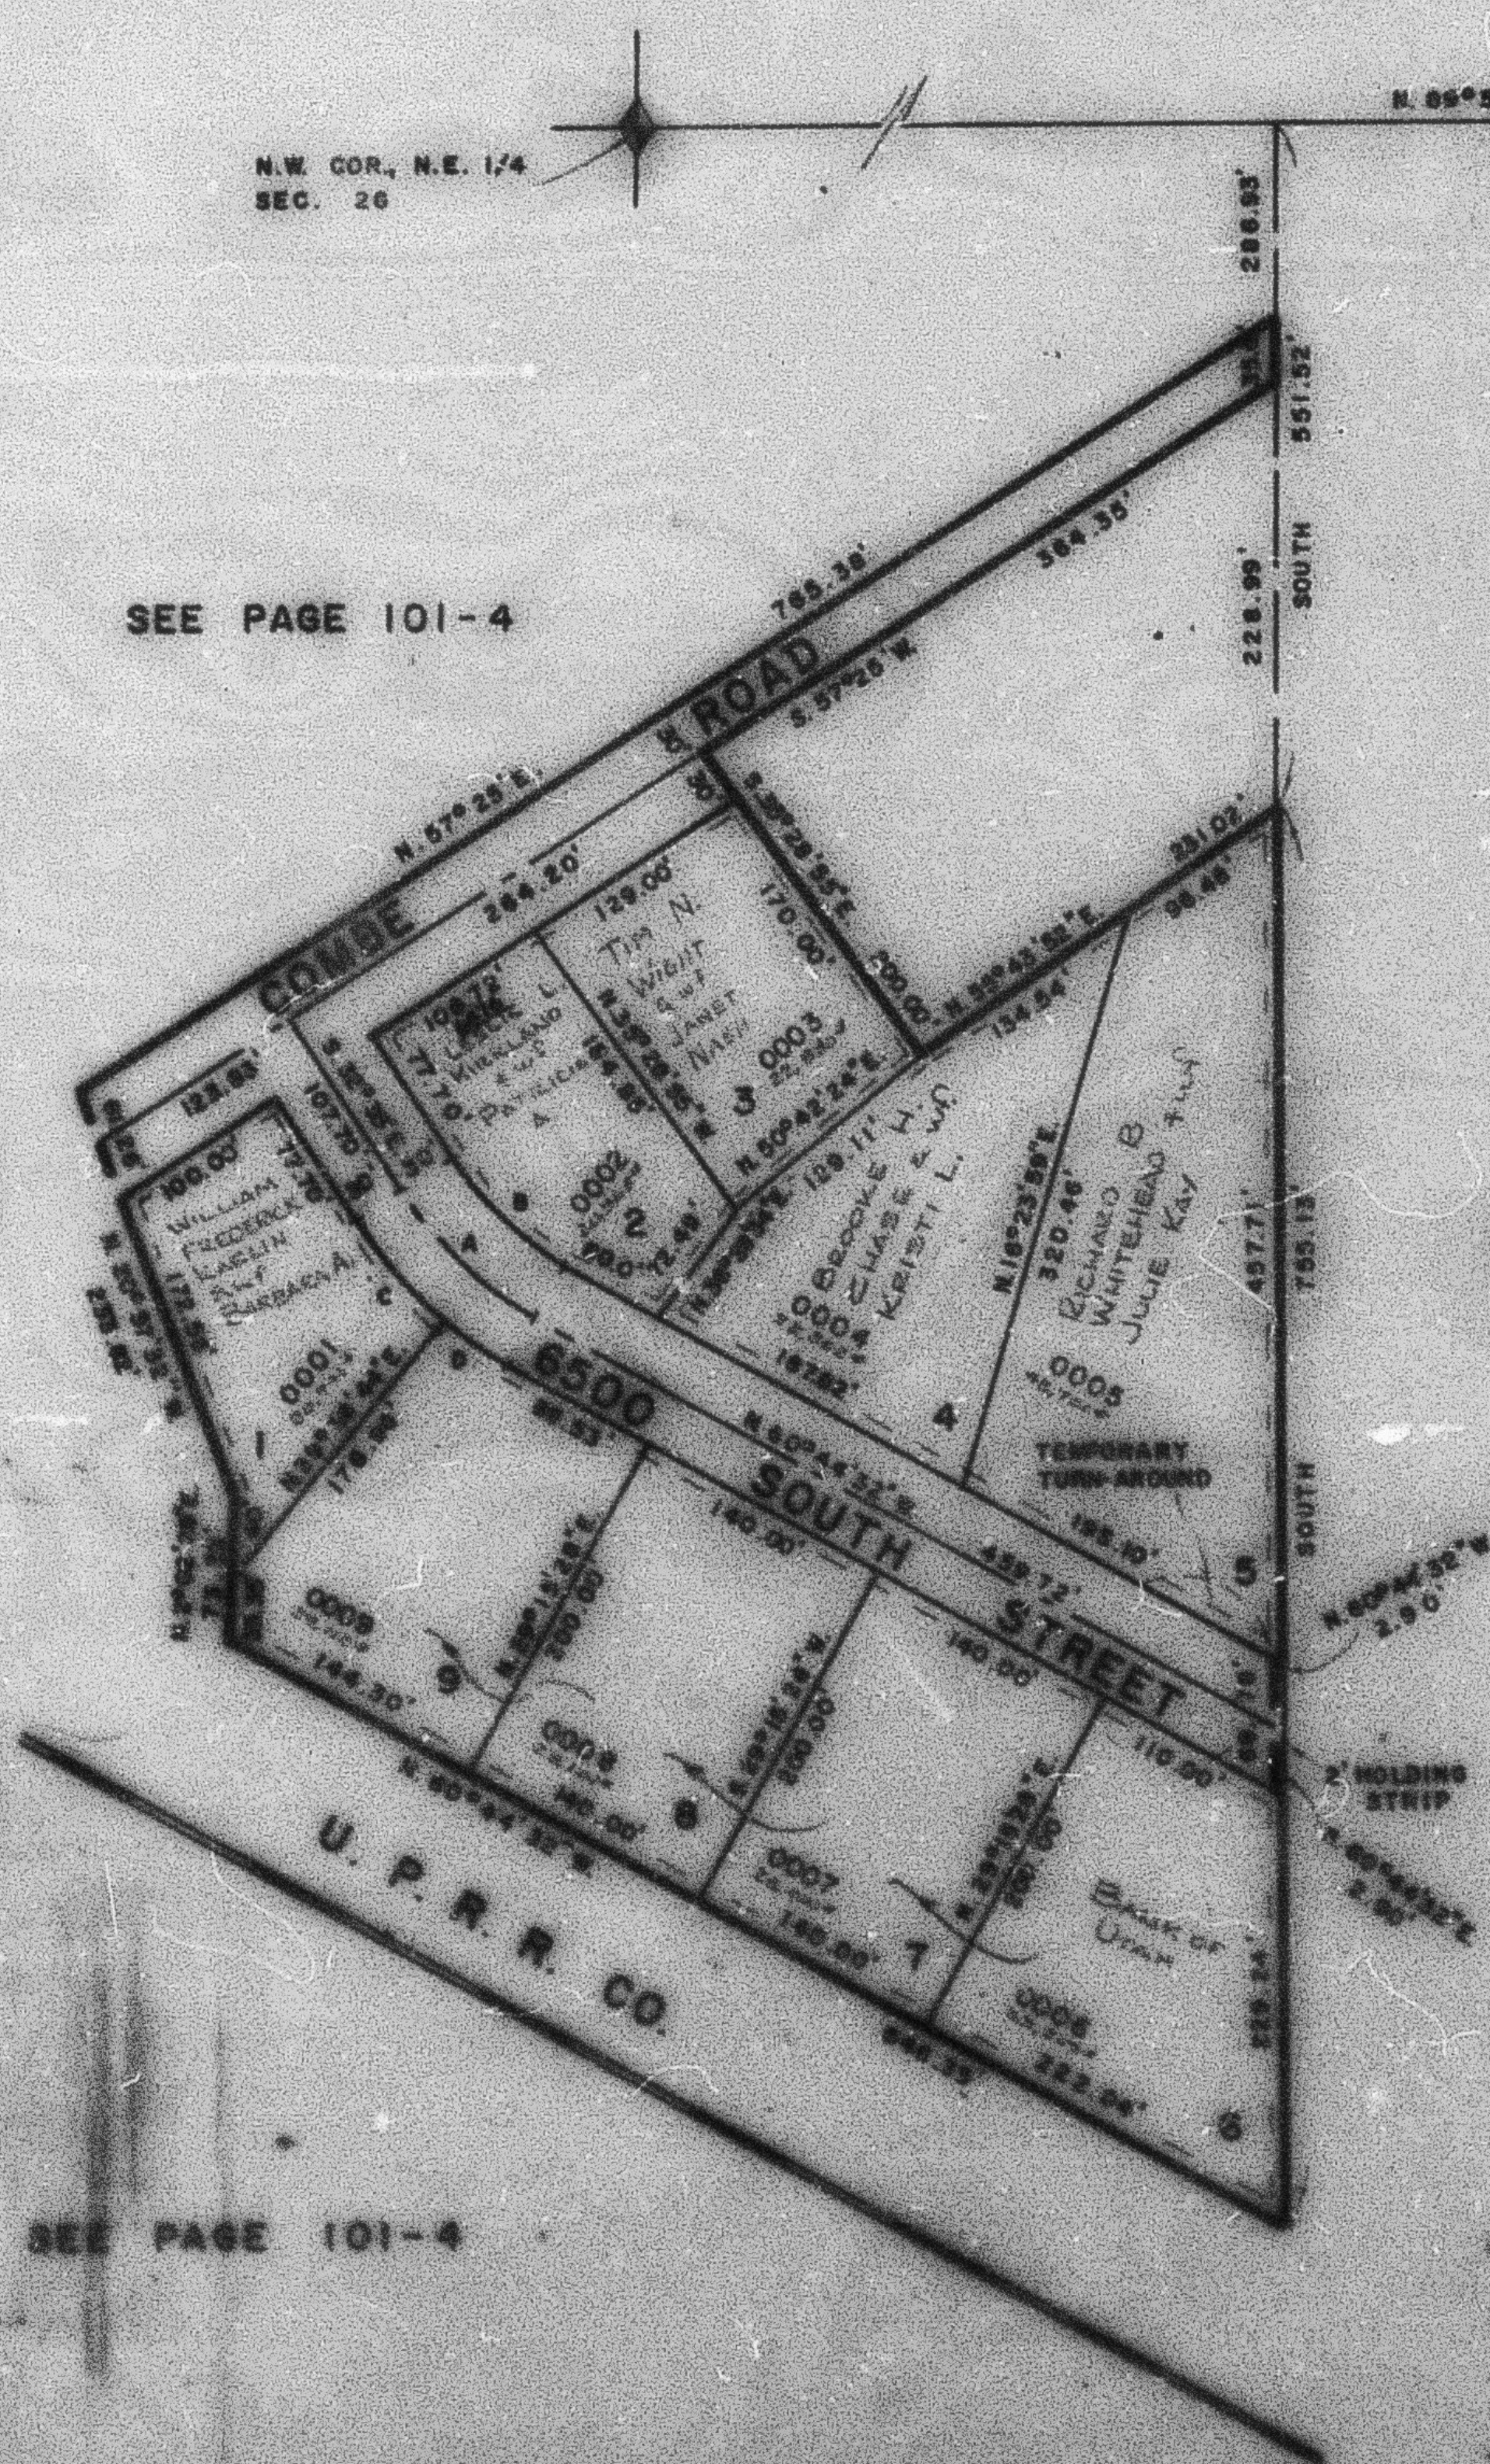

SEE PAGE 101-1

CURVE DATA			
A	B	C	D
A = 25°09'32"	25°09'32"	17°46'18"	10°21'18"
R = 199.36	169.36	225.36	225.36
L = 97.99	85.23	71.27	41.45
T = 50.00	42.48	30.93	20.79
CH = 97.00	82.40	70.99	41.59
LC =	5.40°50'00"E	5.41°29'00"E	5.50°20'00"E

ALL PUBLIC UTILITY & DRAINAGE
 EASEMENTS ARE 75' WIDE ON
 EACH SIDE OF PROPERTY LINES
 AS INDICATED BY DASHED LINES

FOR COMPLETE ENG. DATA
 SEE ORIG. DES. PLAT IN
 BOOK 22, PAGE 79