

PART OF N.E. 1/4 SEC. 26, T.5 N., R.1 W., S.L.B. & M.
UINTAH HEIGHTS SUBDIVISION


256

TAXING UNIT: 55

TOWN OF UINTAH

PREFIX: 07-256

SCALE 1" = 100'

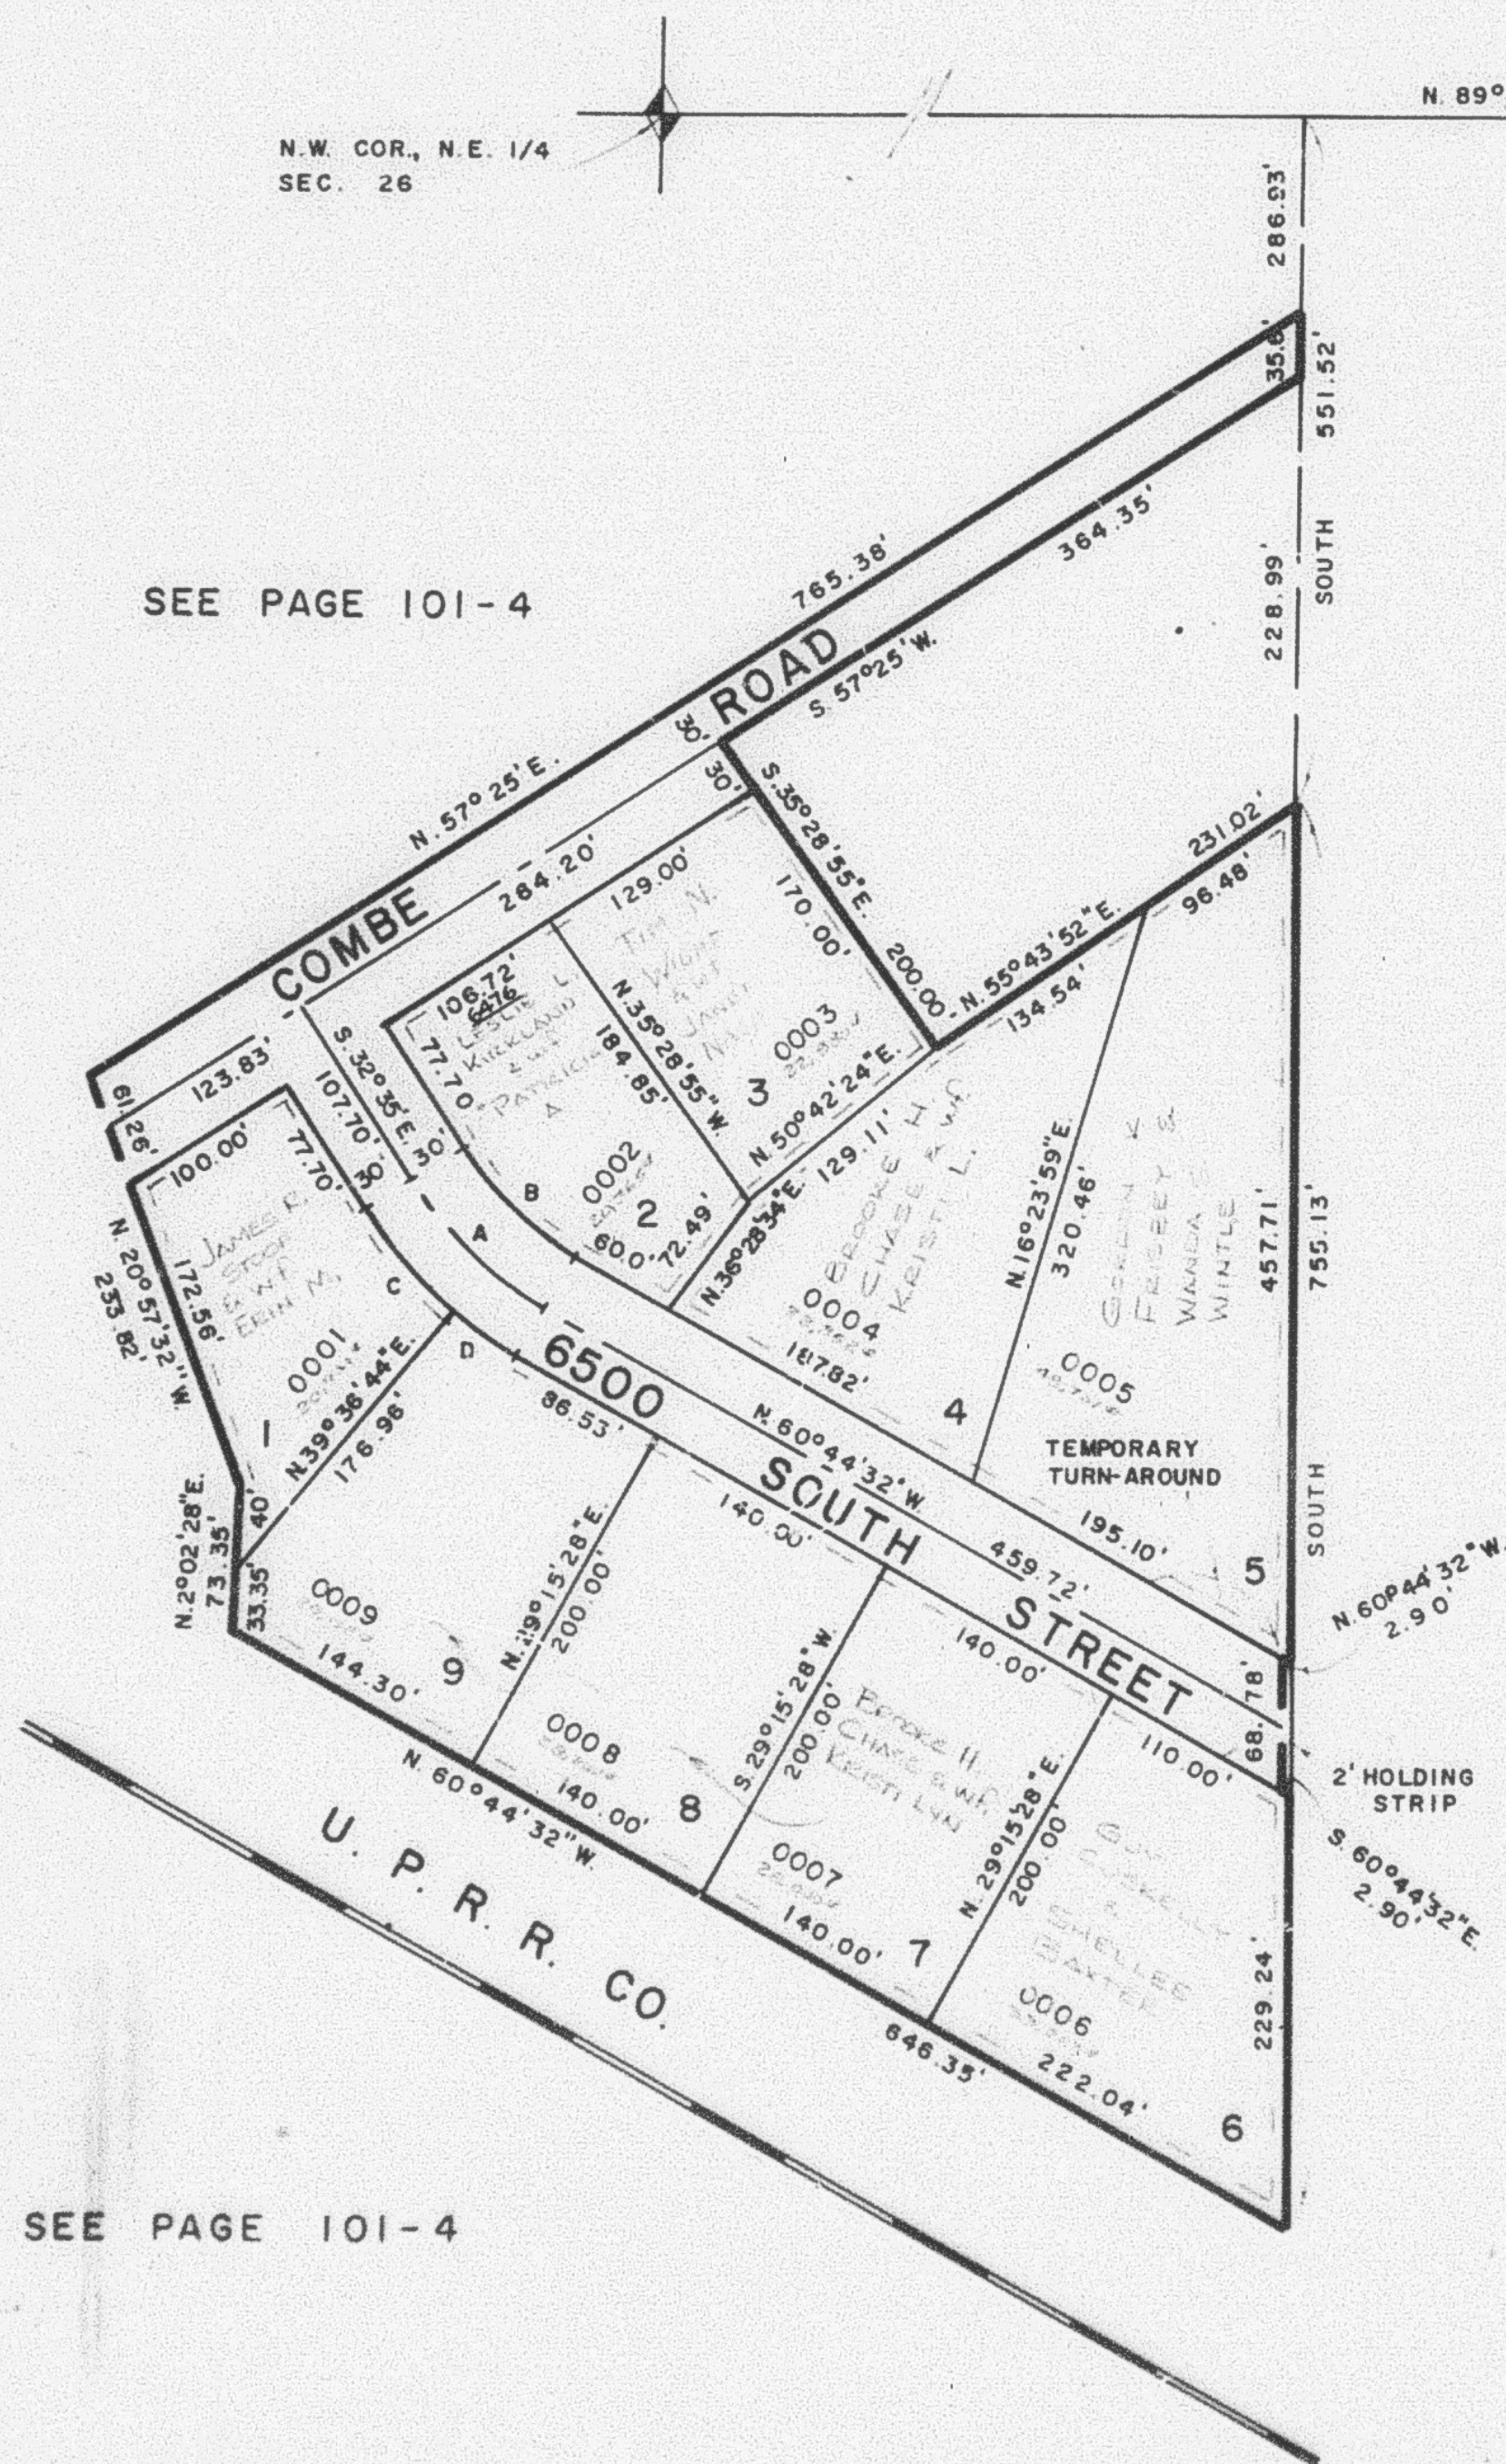

SEE PAGE 101-1

SEE PAGE 101-4

SEE PAGE 101-4

CURVE DATA

A	B	C	D
Δ = 28°09'32"	28°09'32"	17°48'16"	10°21'16"
R = 199.36'	169.36'	229.36'	229.36'
L = 97.98'	83.23'	71.27'	41.45'
T = 50.00'	42.48'	35.93'	20.78'
CH = 97.00'	82.40'	70.99'	41.39'
LC =	S 46°39'46"E	S 41°29'08"E	S 55°33'59"E

ALL PUBLIC UTILITY & DRAINAGE
 EASEMENTS ARE 7.0' WIDE ON
 EACH SIDE OF PROPERTY LINES
 AS INDICATED BY DASHED LINES

FOR COMPLETE ENG. DATA
 SEE ORIG. DED. PLAT IN
 BOOK 22, PAGE 79