

PART OF N.E. 1/4 SEC. 26, T.5 N., R.1 W., S.1 E. & M. UINTAH HEIGHTS SUBDIVISION


256

TAXING UNIT: 55

TOWN OF UINTAH

SCALE 1"=100'

PREFIX: Q7-256

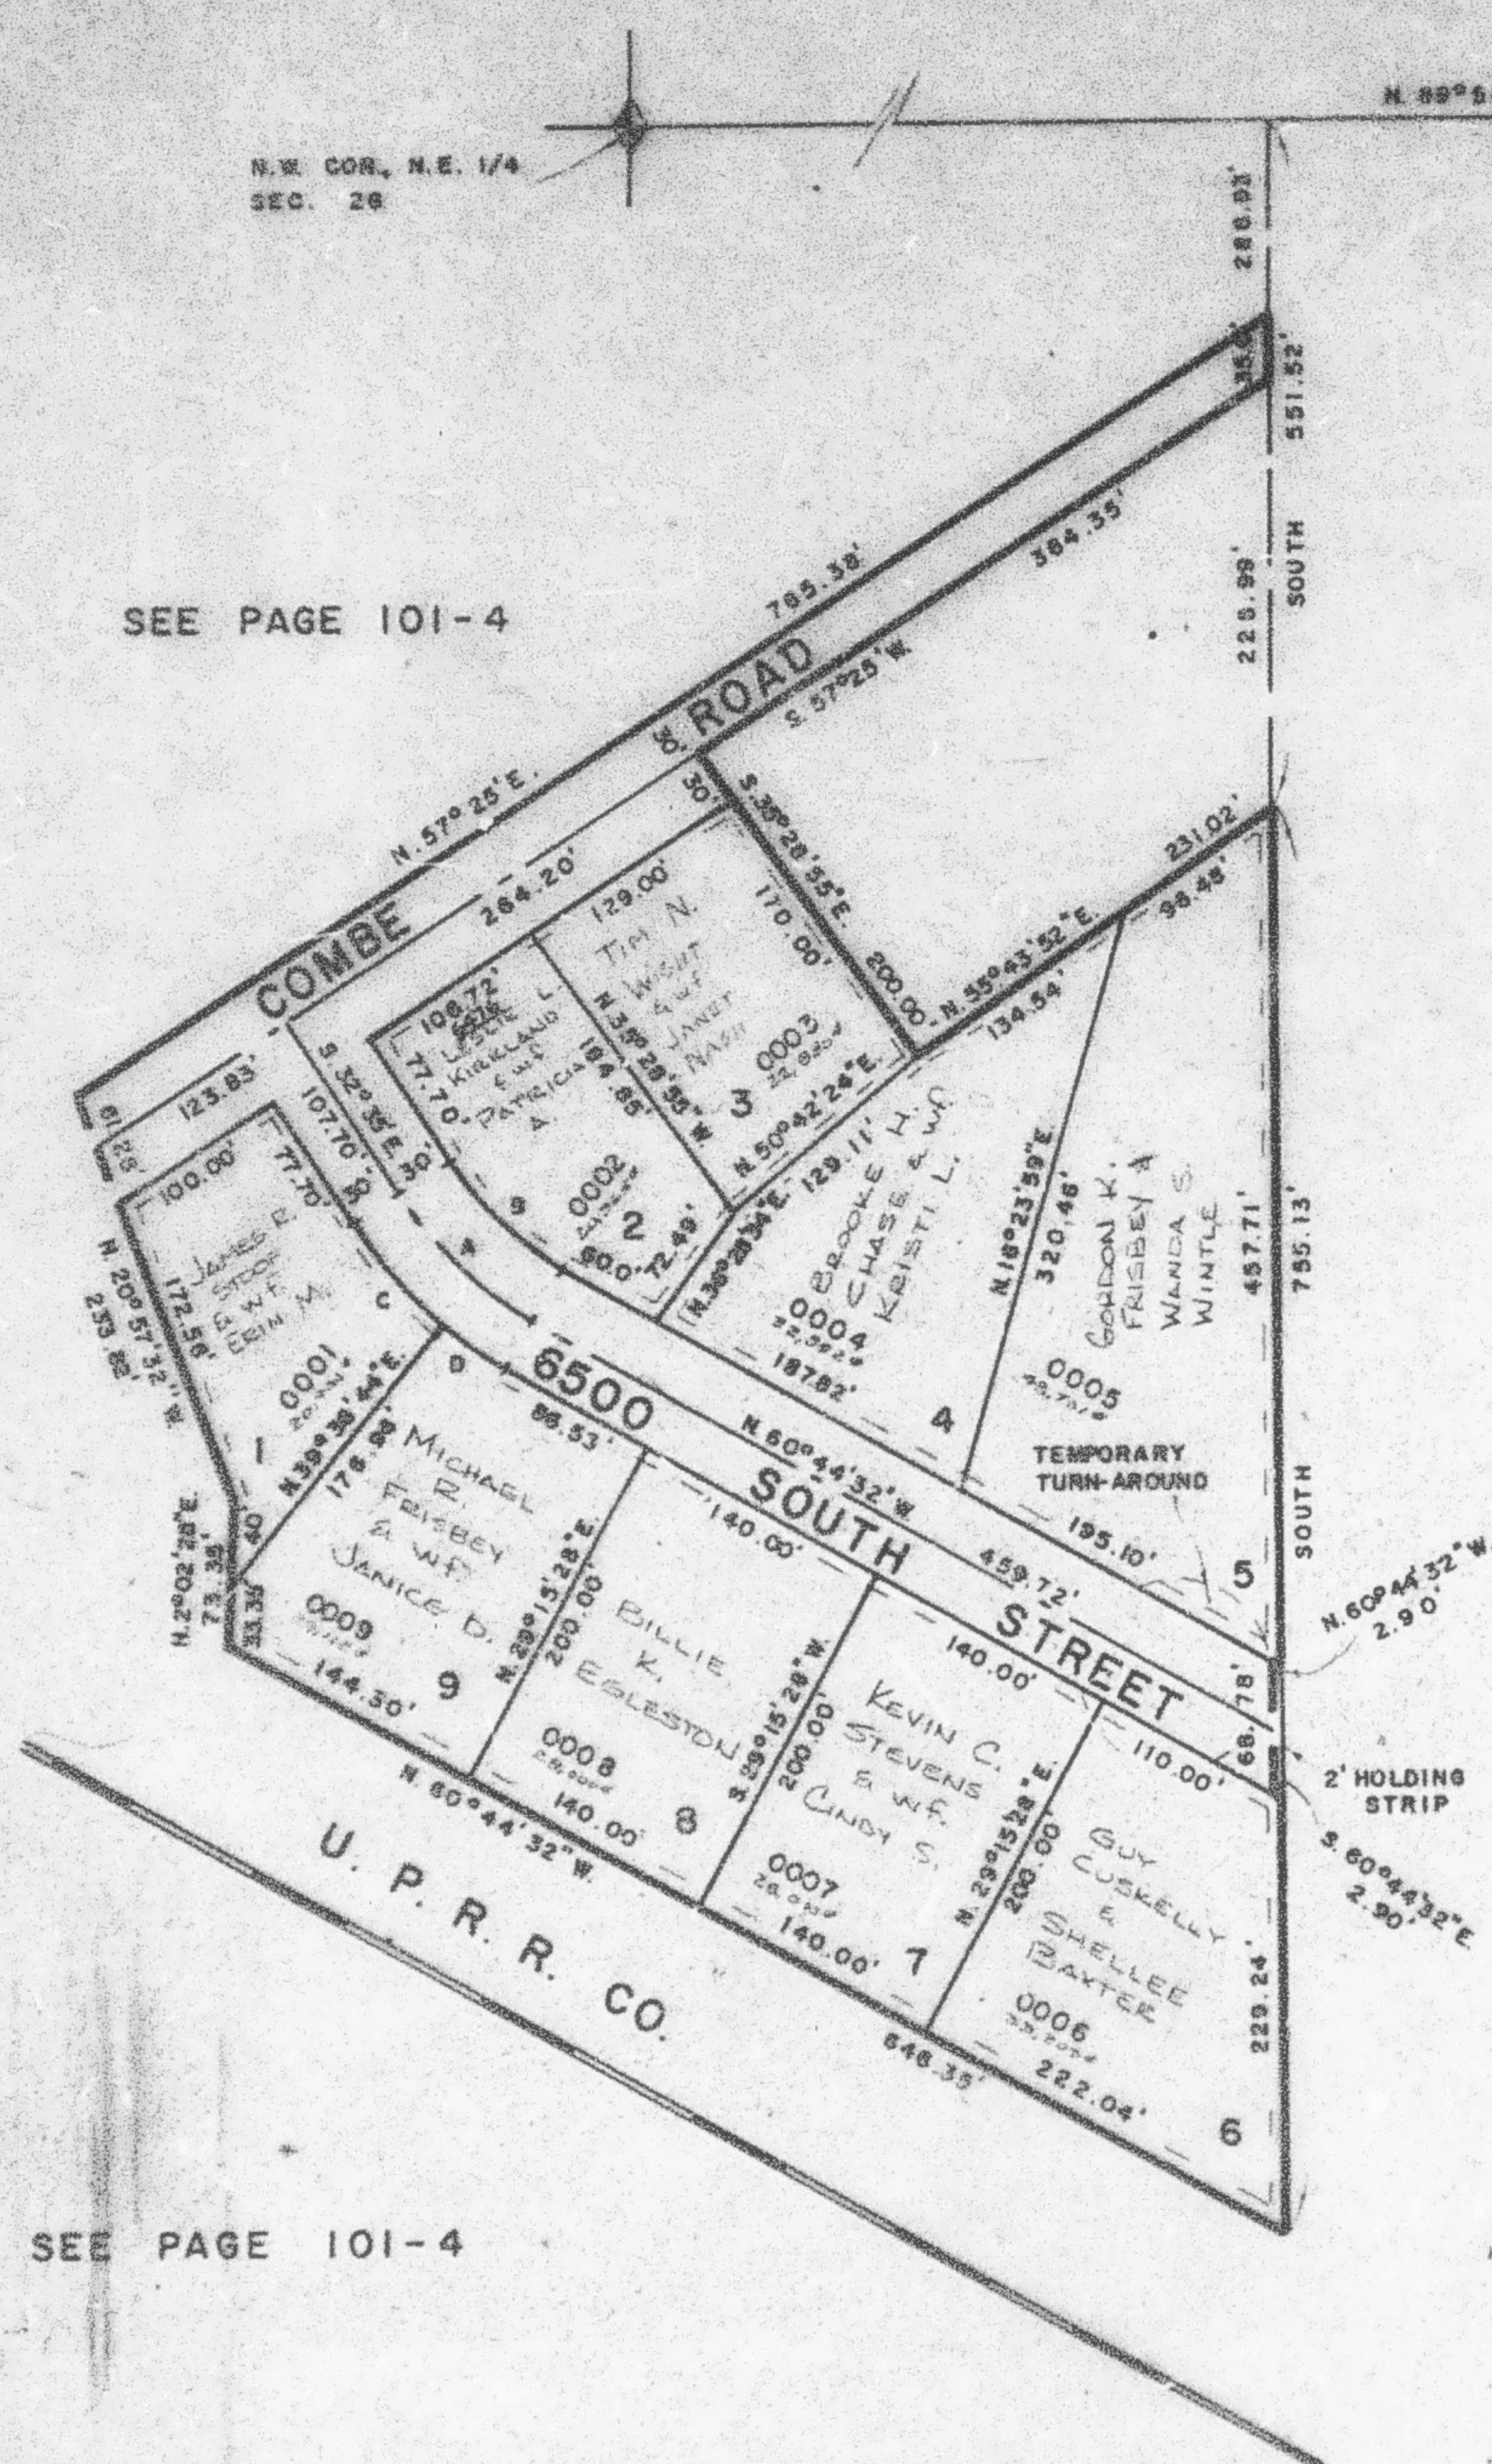

SEE PAGE 101-4

SEE PAGE 101-1

SEE PAGE 101-4

SEE PAGE 101-4

CURVE DATA

A	B	C	D
Δ = 28°09'32"	28°09'32"	17°48'16"	10°21'16"
R = 199.36'	189.36'	229.36'	229.36'
L = 97.98'	83.23'	71.27'	41.45'
T = 50.00'	42.40'	35.93'	20.78'
CH = 97.00'	82.40'	70.99'	41.39'
LC =	5.46°39'46"E	5.41°29'08"E	9.55°33'29"E

ALL PUBLIC UTILITY & DRAINAGE EASEMENTS ARE 7.0' WIDE ON EACH SIDE OF PROPERTY LINES AS INDICATED BY DASHED LINES

FOR COMPLETE ENG. DATA SEE ORIG. DED. PLAT IN BOOK 22, PAGE 79