

PART OF N.E. 1/4 SEC. 26, T.5 N., R.1 W., S.L.B. & M.
UINTAH HEIGHTS SUBDIVISION

256

TAXING UNIT: 55

TOWN OF UINTAH

PREFIX: 07-256

SCALE 1" = 100'


N.W. COR., N.E. 1/4
 SEC. 26

N.E. COR., N.E. 1/4
 SEC. 26

SEE PAGE 101-4

SEE PAGE 101-1

SEE PAGE 101-4

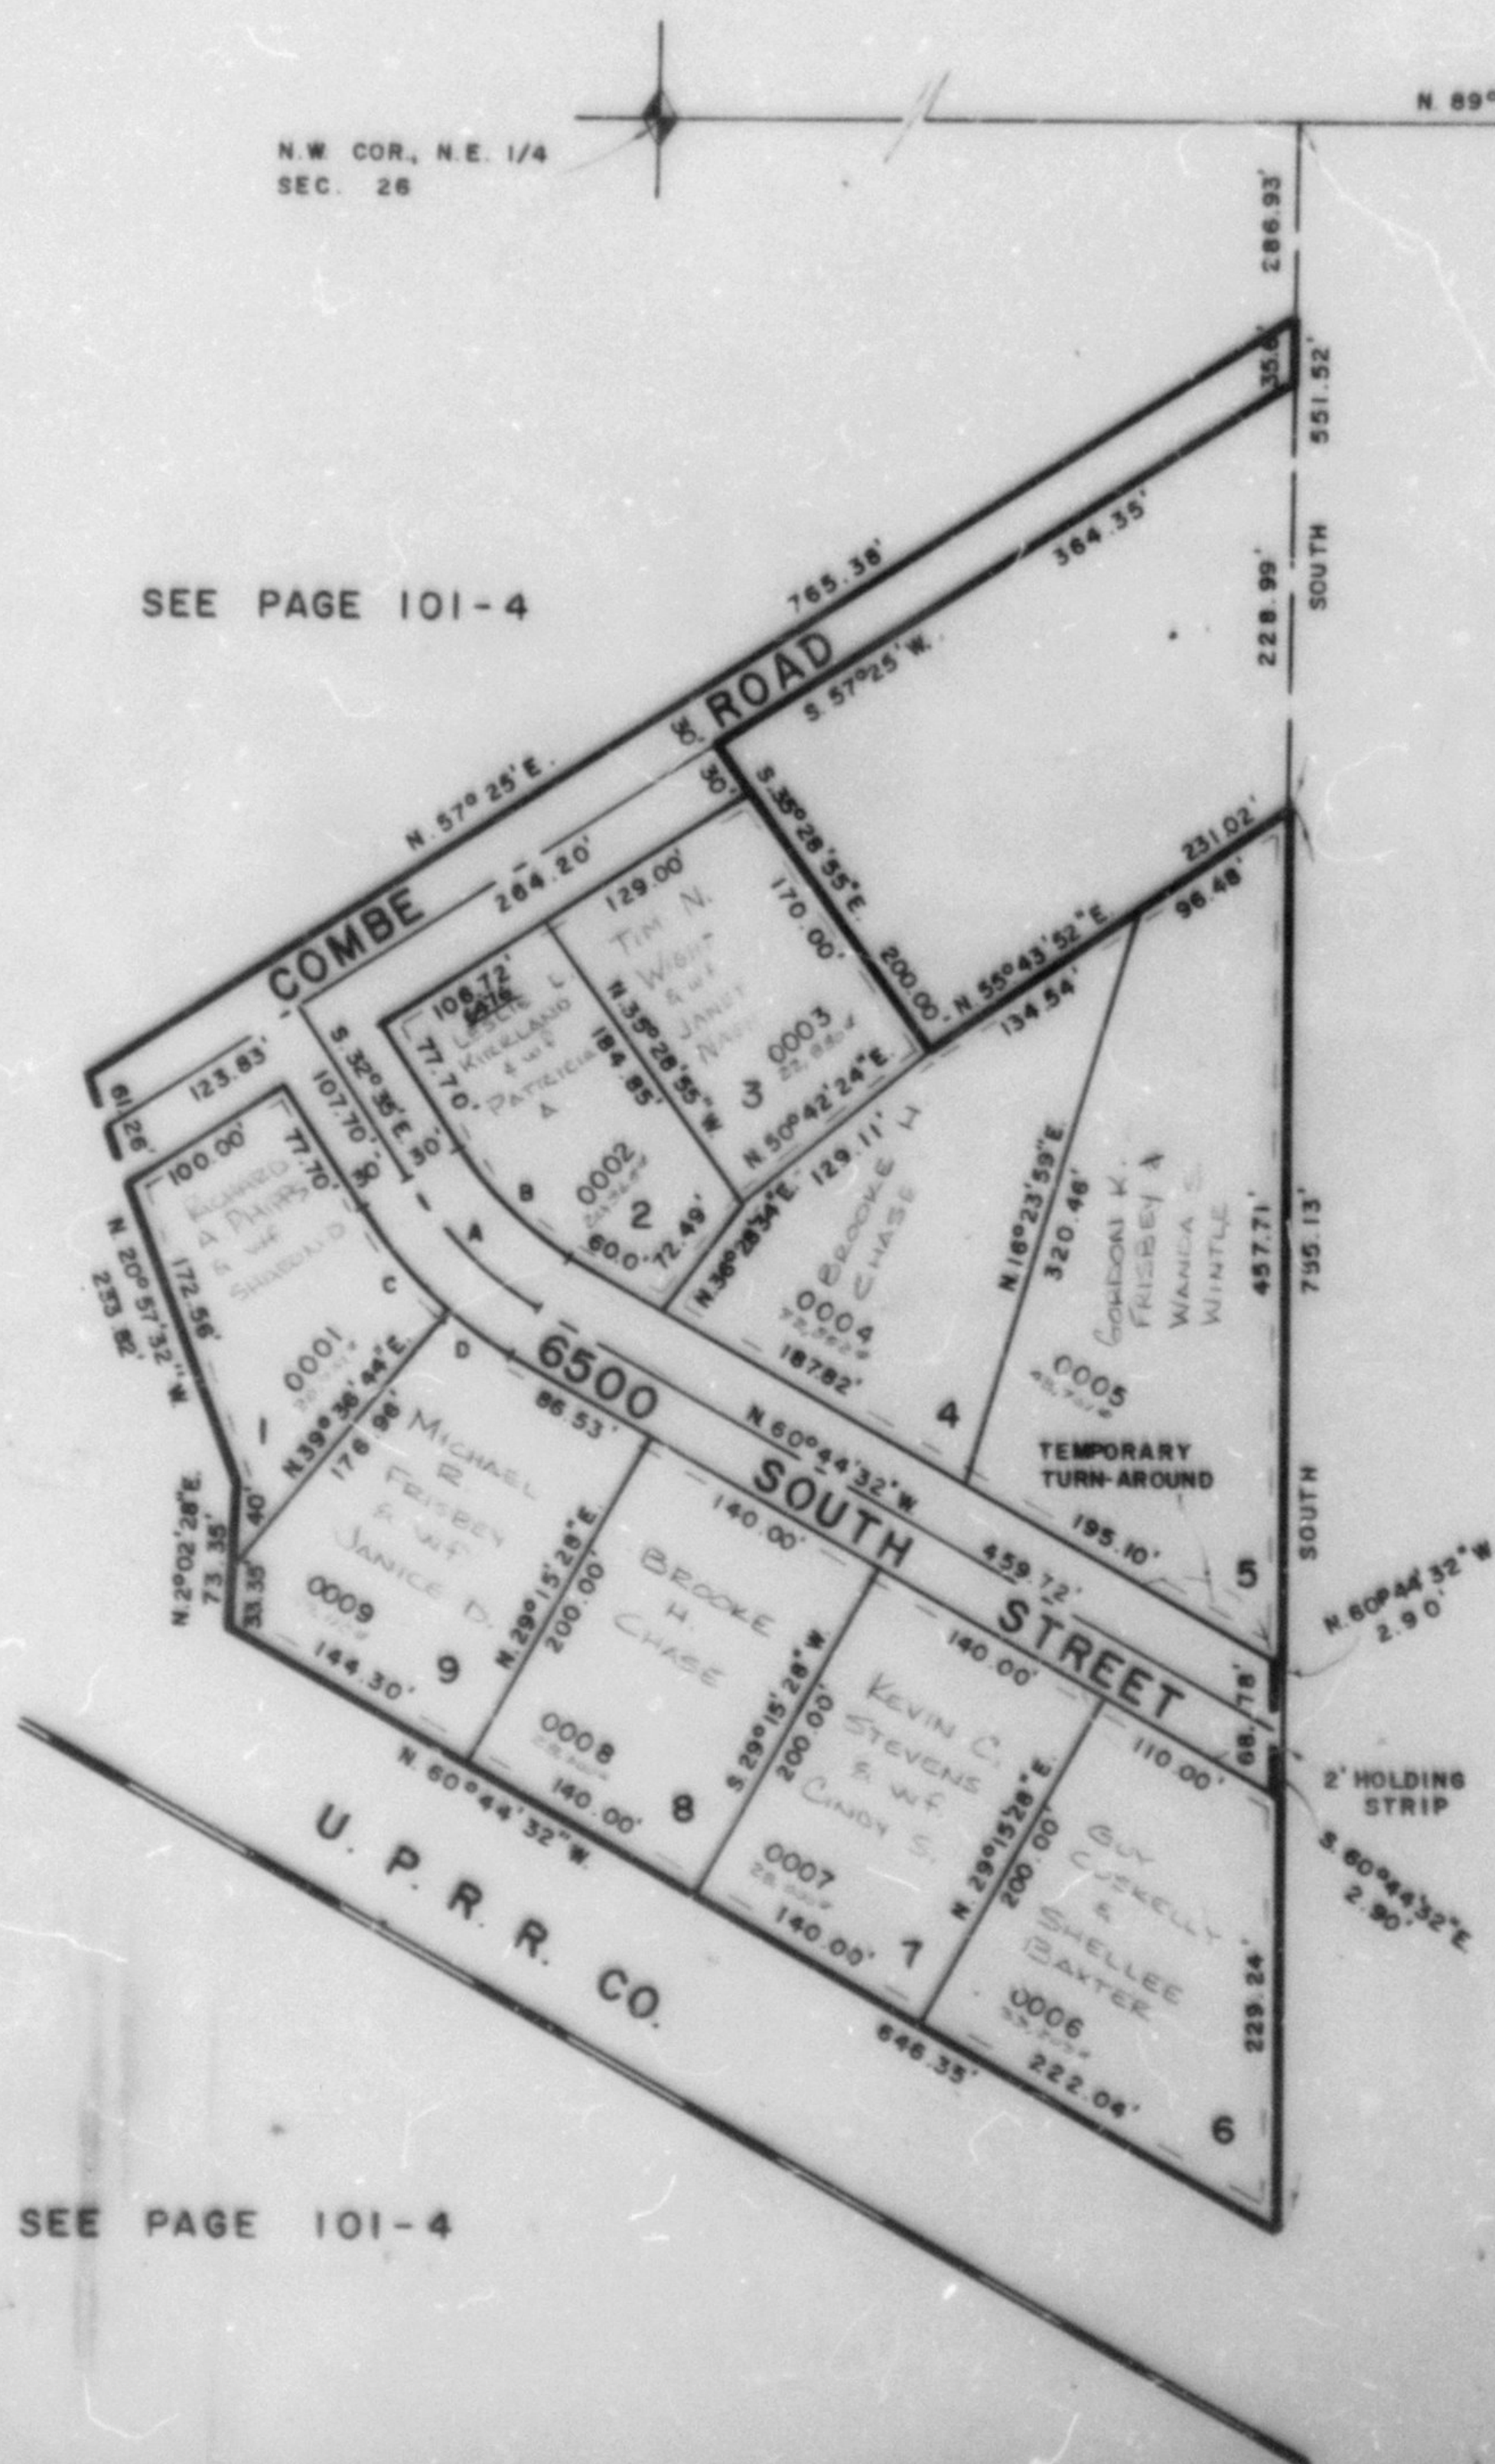

CURVE DATA

A	B	C	D
Δ = 28°09'32"	28°09'32"	17°48'16"	10°21'18"
R = 199.36'	169.36'	229.36'	229.36'
L = 97.98'	83.23'	71.27'	41.45'
T = 50.00'	42.48'	35.93'	20.78'
CH = 97.00'	82.40'	70.99'	41.35'
LC =	546°35'46"E	341°29'08"E	356°33'50"E

ALL PUBLIC UTILITY & DRAINAGE
 EASEMENTS ARE 7.0' WIDE ON
 EACH SIDE OF PROPERTY LINES
 AS INDICATED BY DASHED LINES

FOR COMPLETE ENG. DATA
 SEE CRIB. DED. PLAT IN
 BOOK 22, PAGE 79