

PART OF E. 1/2 SEC. 15, & N.W. 1/4 SEC. 14, T.5N., R.1W., S.L.B. & M.

257

SHADOW VALLEY ESTATES NO. 10

LOTS 102, 103, 104

IN OGDEN CITY

SCALE 1"=50'


TAXING UNIT 25

PREFIX 07-257

EXCEPT WHERE OTHERWISE SHOWN
ALL LOTS OWNED BY
WESTERN MORTGAGE LOAN CORP.

SEE PAGE 210

SEE PAGE 7

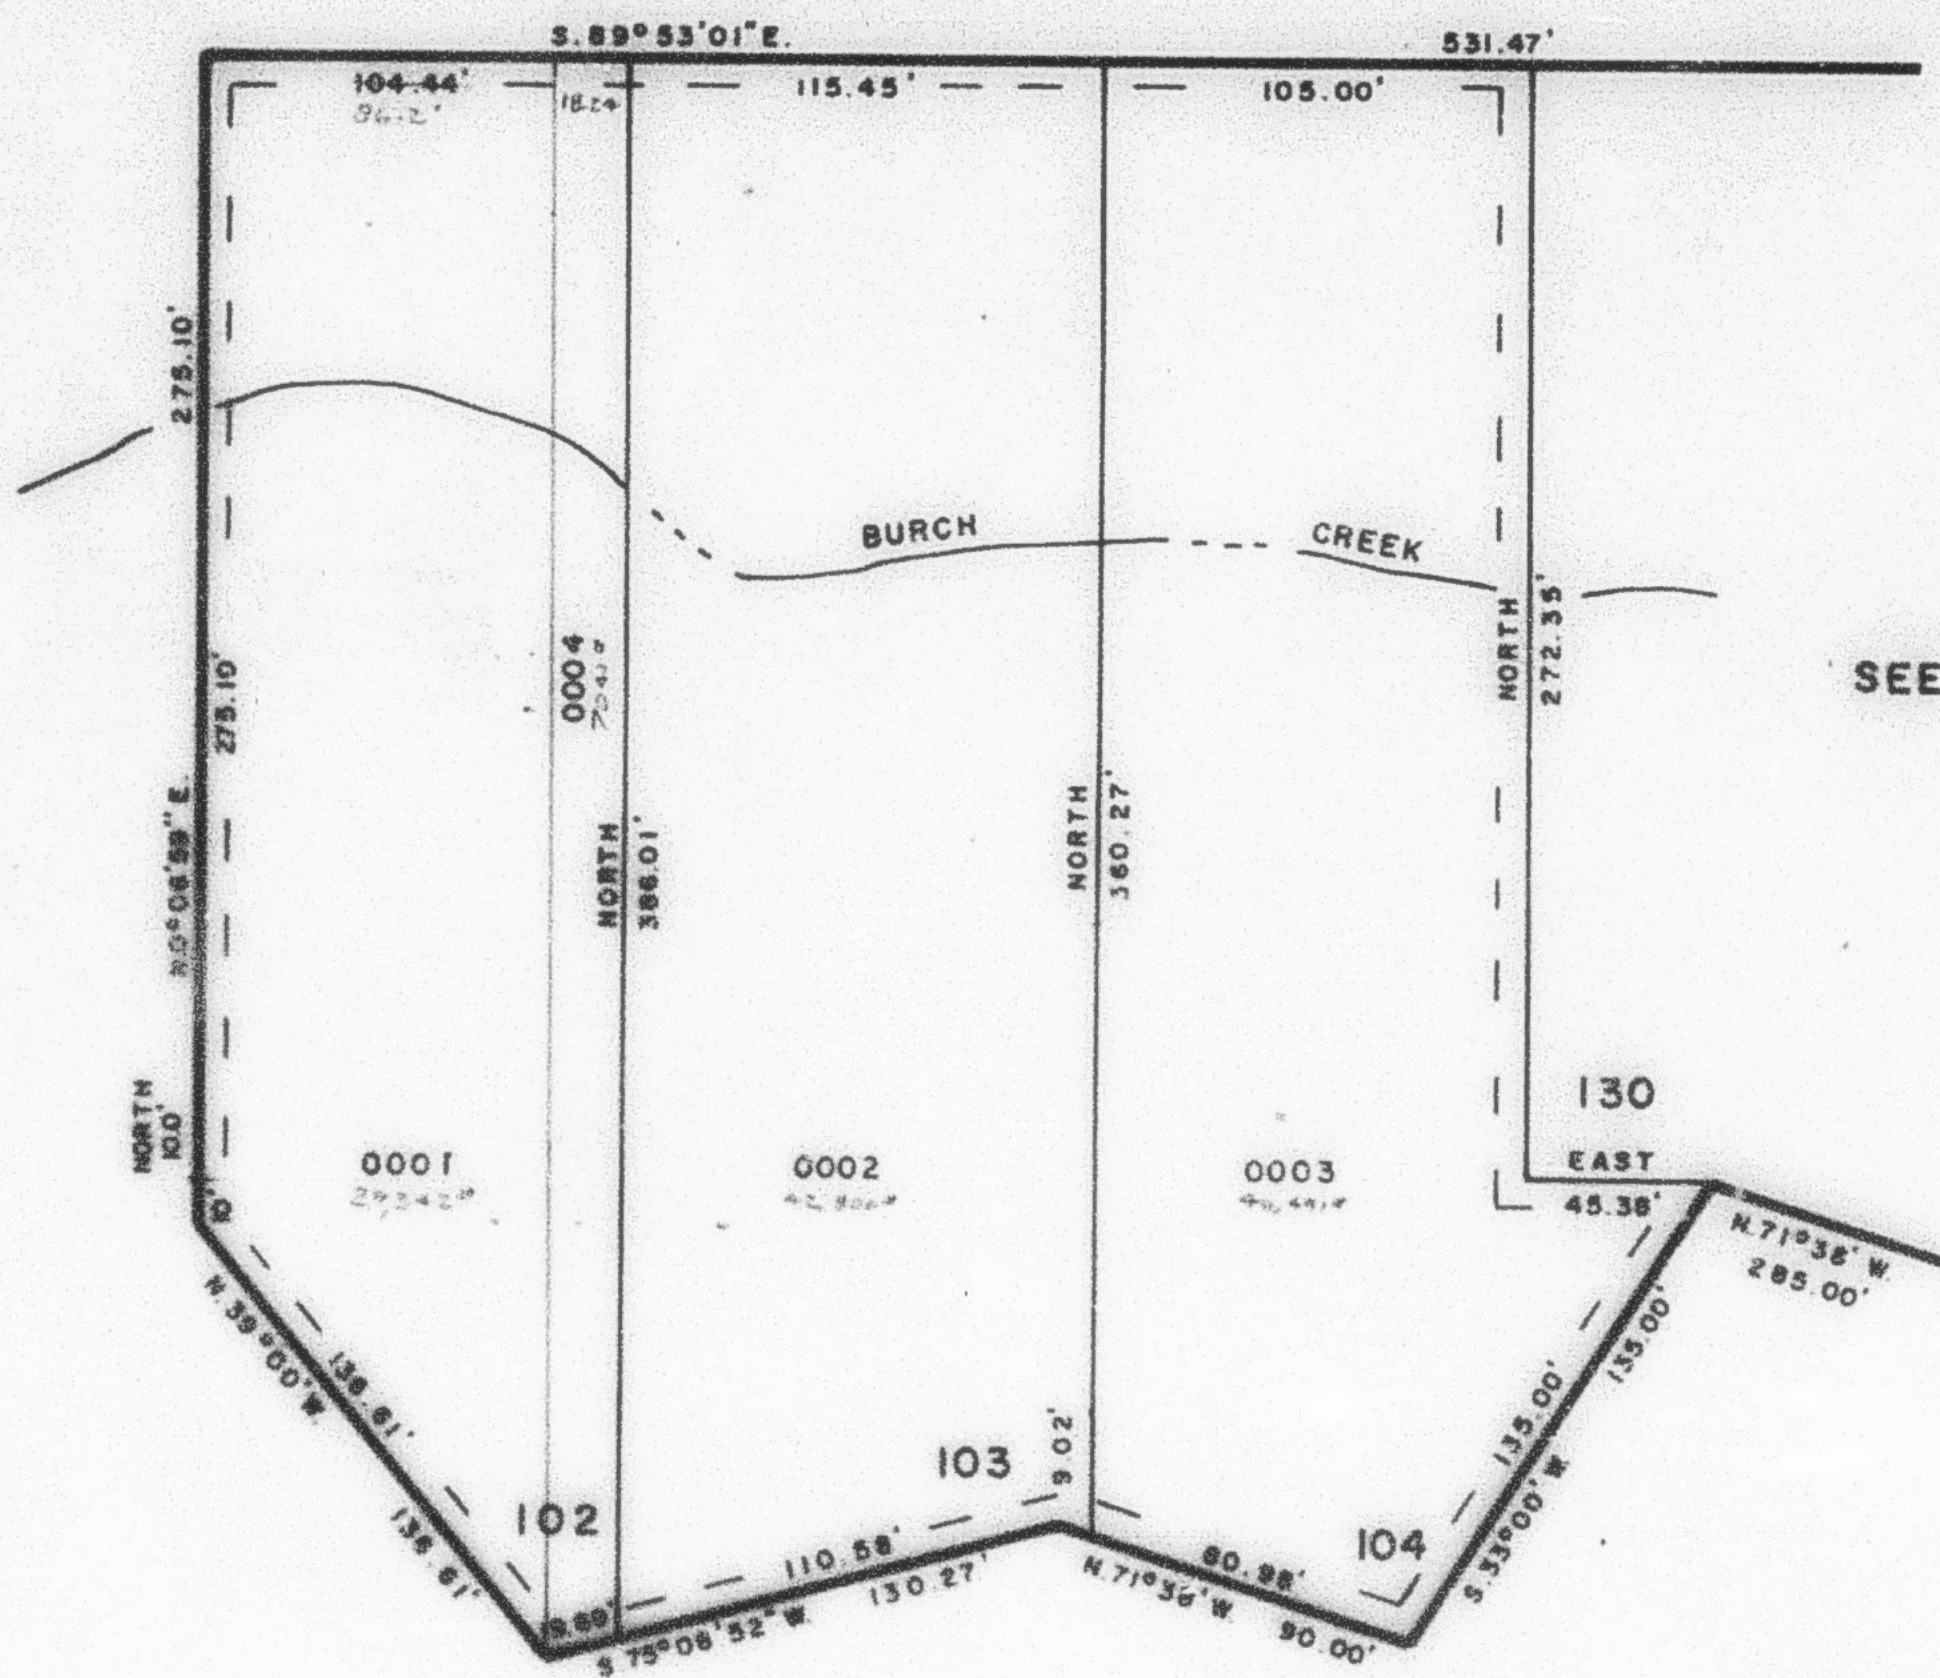

SEE PAGE 258

SEE PAGE 238

FOR COMPLETE ENG. DATA
SEE ORIG. DED. PLAT IN
BOOK 22, PAGE 87

7' UTILITY & DRAINAGE EASEMENT
EACH SIDE OF PROPERTY LINE AS
INDICATED BY DASHED LINES