

PART OF E. 1/2 SEC. 15, & N.W. 1/4 SEC. 14, T.5N., R.1W., S.L.B. & M.

258

SHADOW VALLEY ESTATES NO. 10

LOT 130

IN OGDEN CITY

SCALE 1"=50'


TAXING UNIT 25

PREFIX 07-258

SEE PAGE 210

SEE PAGE 273

SEE
PAGE
257

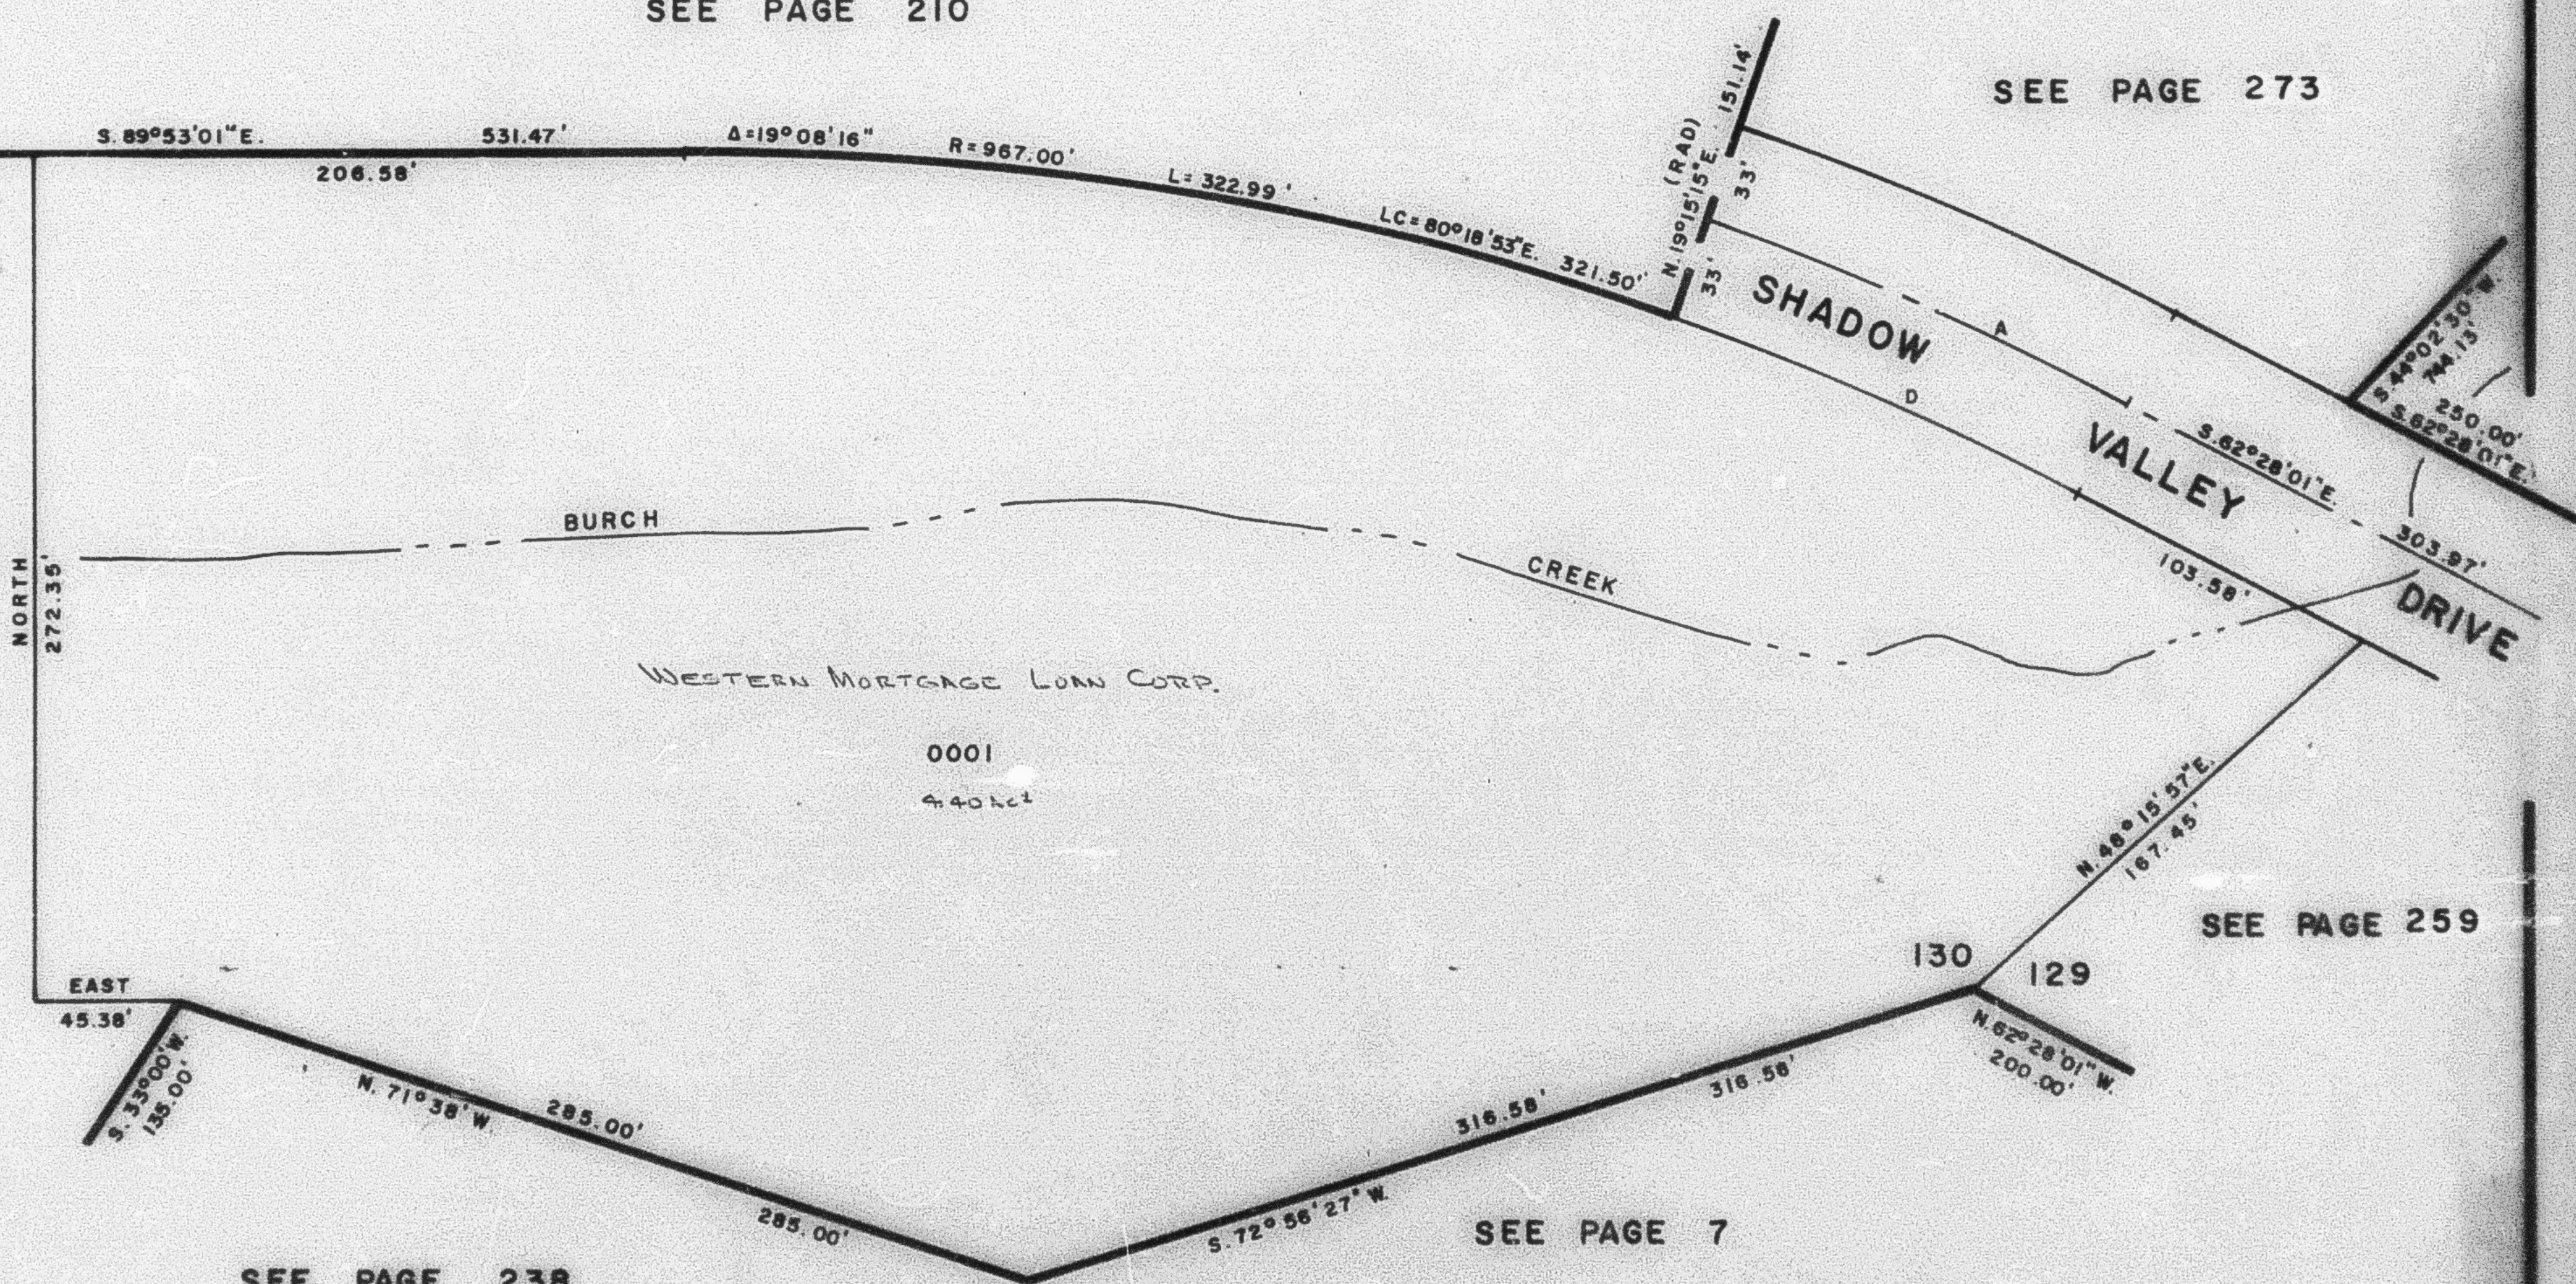

SEE PAGE 238

SEE PAGE 7

CURVE DATA

A	D
Δ= 8°16'44"	8°16'44"
R= 1000.00'	967.00'
L= 144.49'	139.73'
T= 72.37'	
LC= 144.37'	139.60'
S. 88°36'23"E.	S. 88°36'23"E.

7' UTILITY & DRAINAGE EASEMENT
EACH SIDE OF PROPERTY LINE AS
INDICATED BY DASHED LINES

FOR COMPLETE ENG. DATA
SEE ORIG. DED. PLAT IN
BOOK 22, PAGE 87