

SHADOW VALLEY ESTATES NO. 10

LOT 130

IN OGDEN CITY

SCALE 1" = 50'


TAXING UNIT 25

PREFIX 07-258

SEE PAGE 210

SEE PAGE 273

SEE
PAGE
257

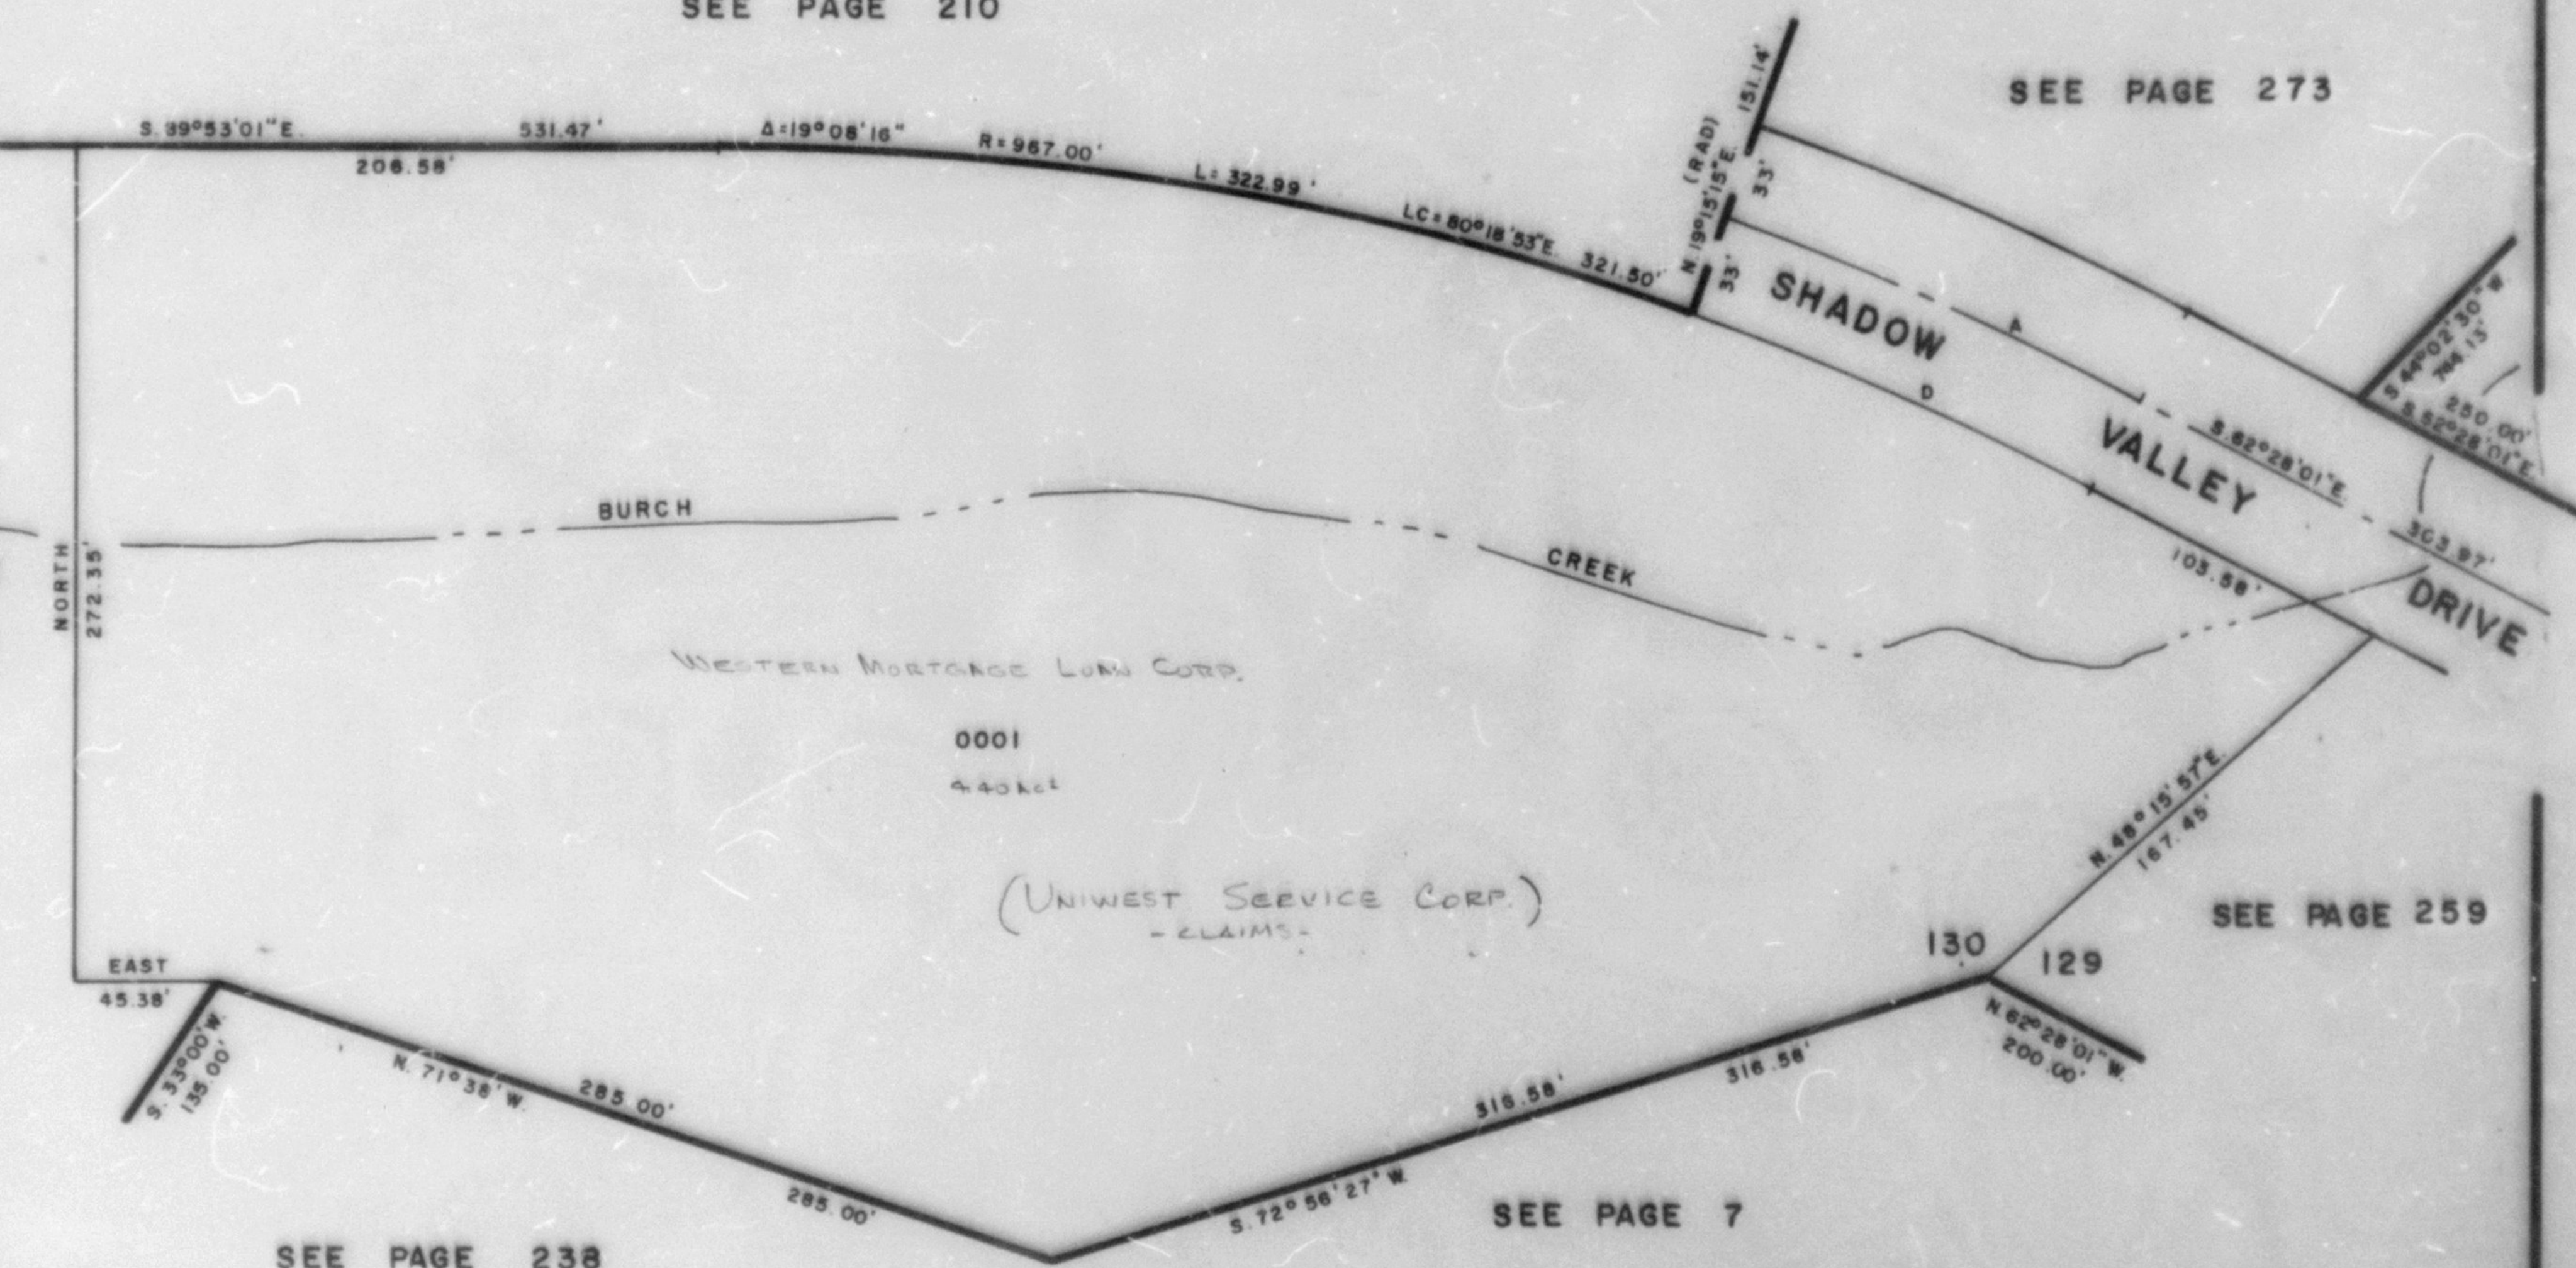

CURVE DATA

A	D
Δ = 8°16'44"	8°16'44"
R = 1000.00'	967.00'
L = 144.45'	139.73'
T = 72.37'	
LC = 144.37'	139.80'
S. 86°36'23"E. S. 86°36'23"E.	

7' UTILITY & DRAINAGE EASEMENT
EACH SIDE OF PROPERTY LINE AS
INDICATED BY DASHED LINES

FOR COMPLETE ENG. DATA
SEE ORIG. DED. PLAT IN
BOOK 22, PAGE 87