

PART OF E. 1/2 SEC. 15, & N.W. 1/4 SEC. 14, T.5 N., R.1 W., S.L.B. & M.

259

# SHADOW VALLEY ESTATES NO. 10

LOTS 124-129


IN OGDEN CITY

SCALE 1" = 50'

TAXING UNIT 25

PREFIX 07-259

EXCEPT WHERE OTHERWISE SHOWN  
ALL LOTS OWNED BY  
WESTERN MORTGAGE LEND CORP.

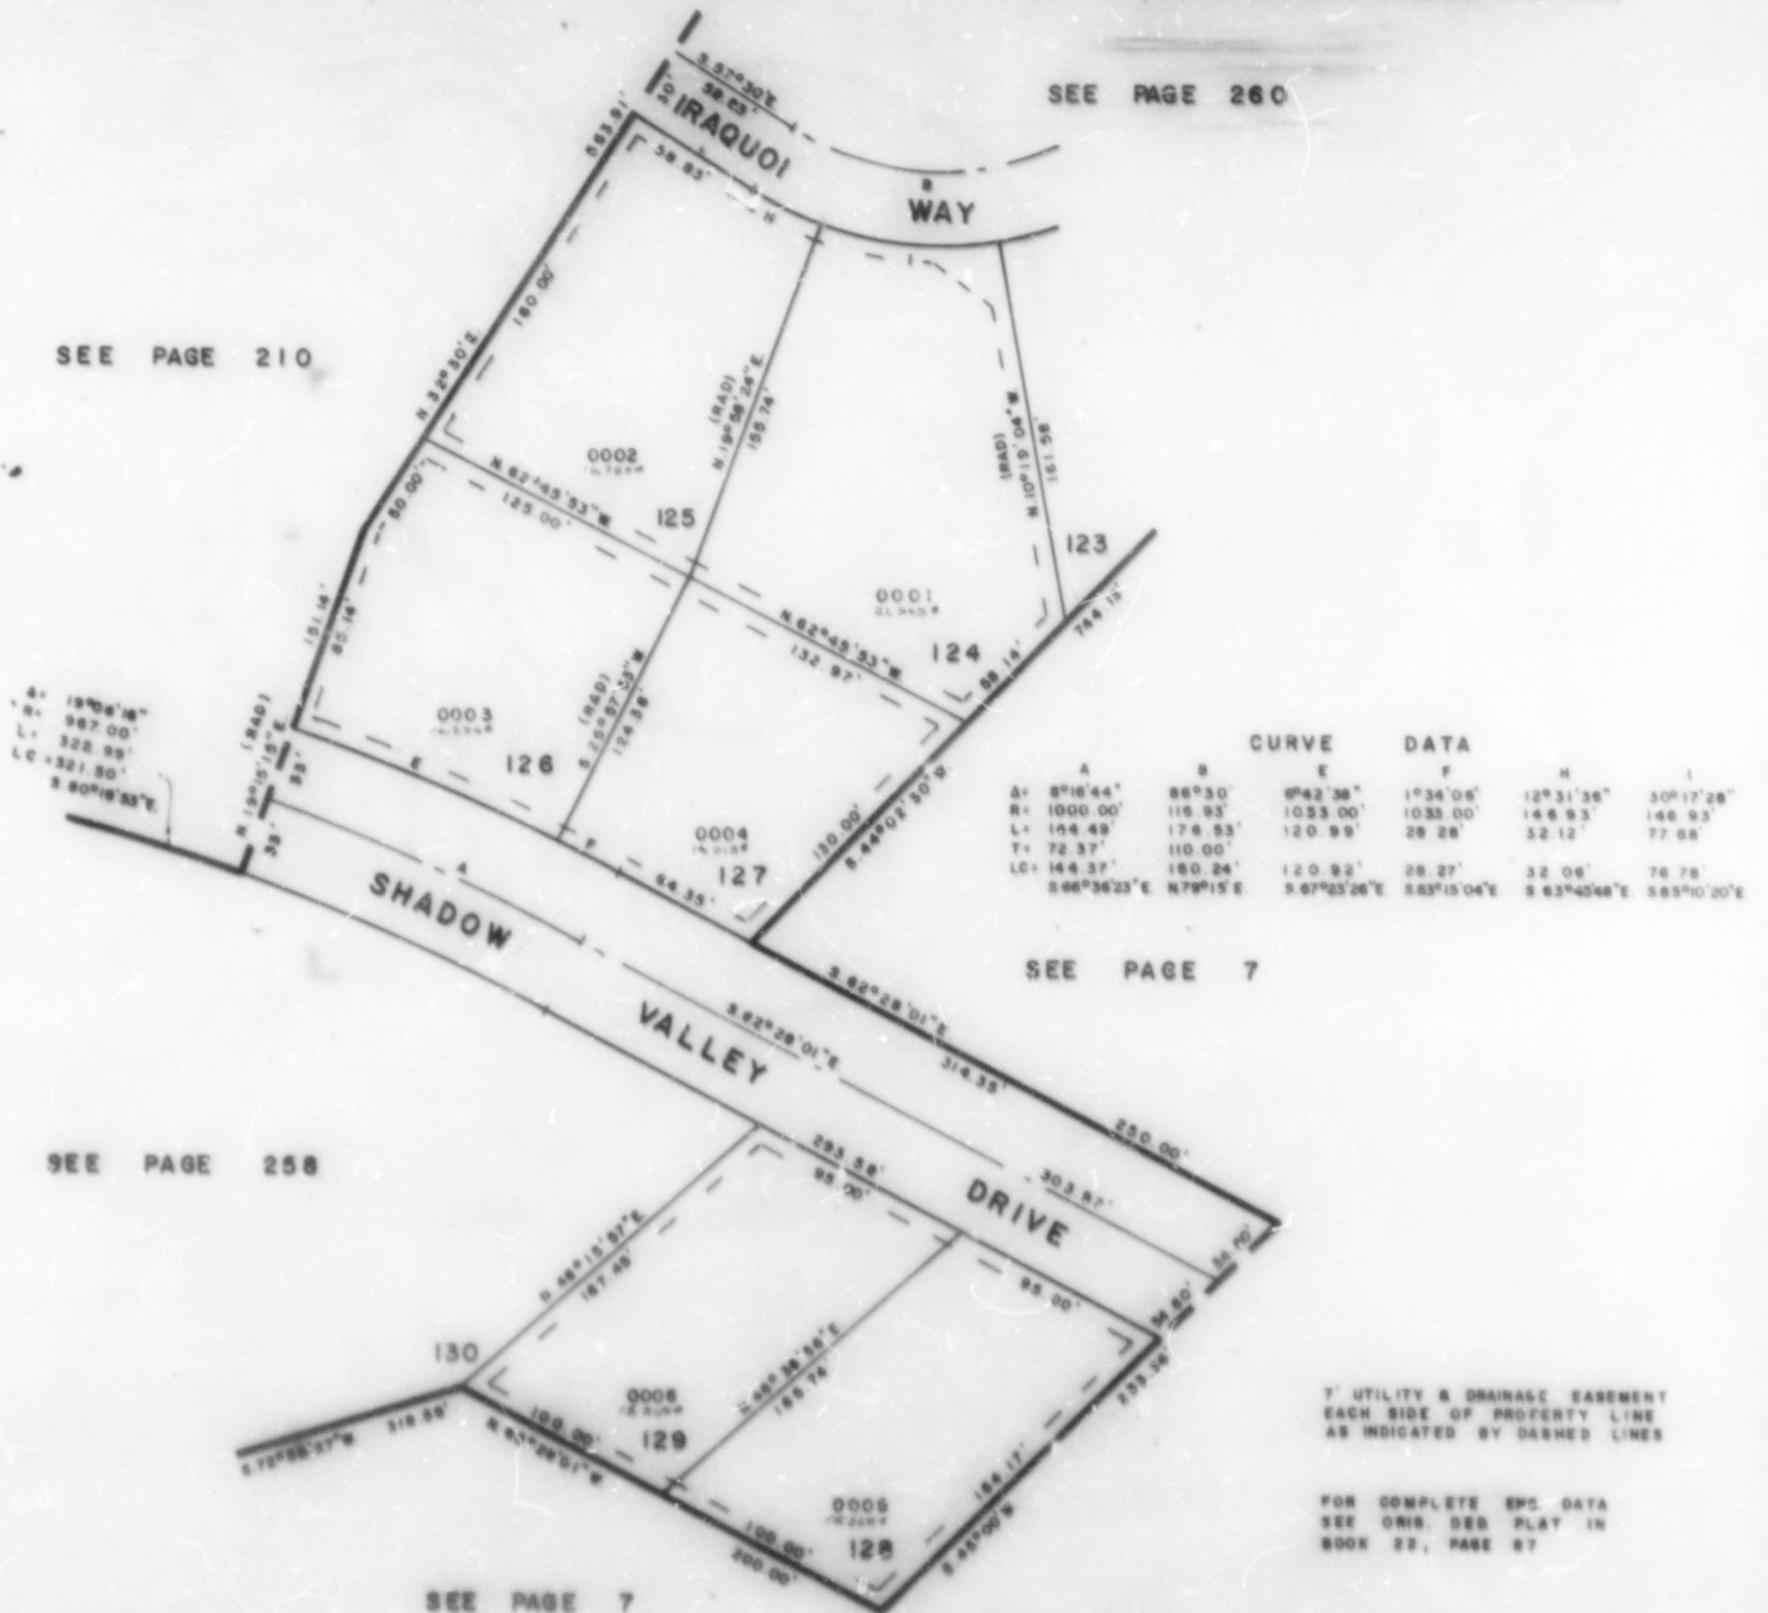

SEE PAGE 260

SEE PAGE 210

SEE PAGE 7

SEE PAGE 258

SEE PAGE 7

7' UTILITY & DRAINAGE EASEMENT  
EACH SIDE OF PROPERTY LINE  
AS INDICATED BY DASHED LINES

FOR COMPLETE EPC DATA  
SEE ORIS DEED PLAY IN  
BOOK 22, PAGE 87