

PART OF E. 1/2 SEC. 15, & N.W. 1/4 SEC. 14, T.5 N., R.1 W., S.L.B. & M.

260

SHADOW VALLEY ESTATES NO. 10

LOTS 105-107
IN OGDEN CITY

SCALE 1" = 50'


TAXING UNIT: 25

PREFIX: 07-260

EXCEPT WHERE OTHERWISE SHOWN
ALL LOTS OWNED BY
WESTERN MORTGAGE LOAN CORP.

SEE PAGE 209

SEE PAGE 261

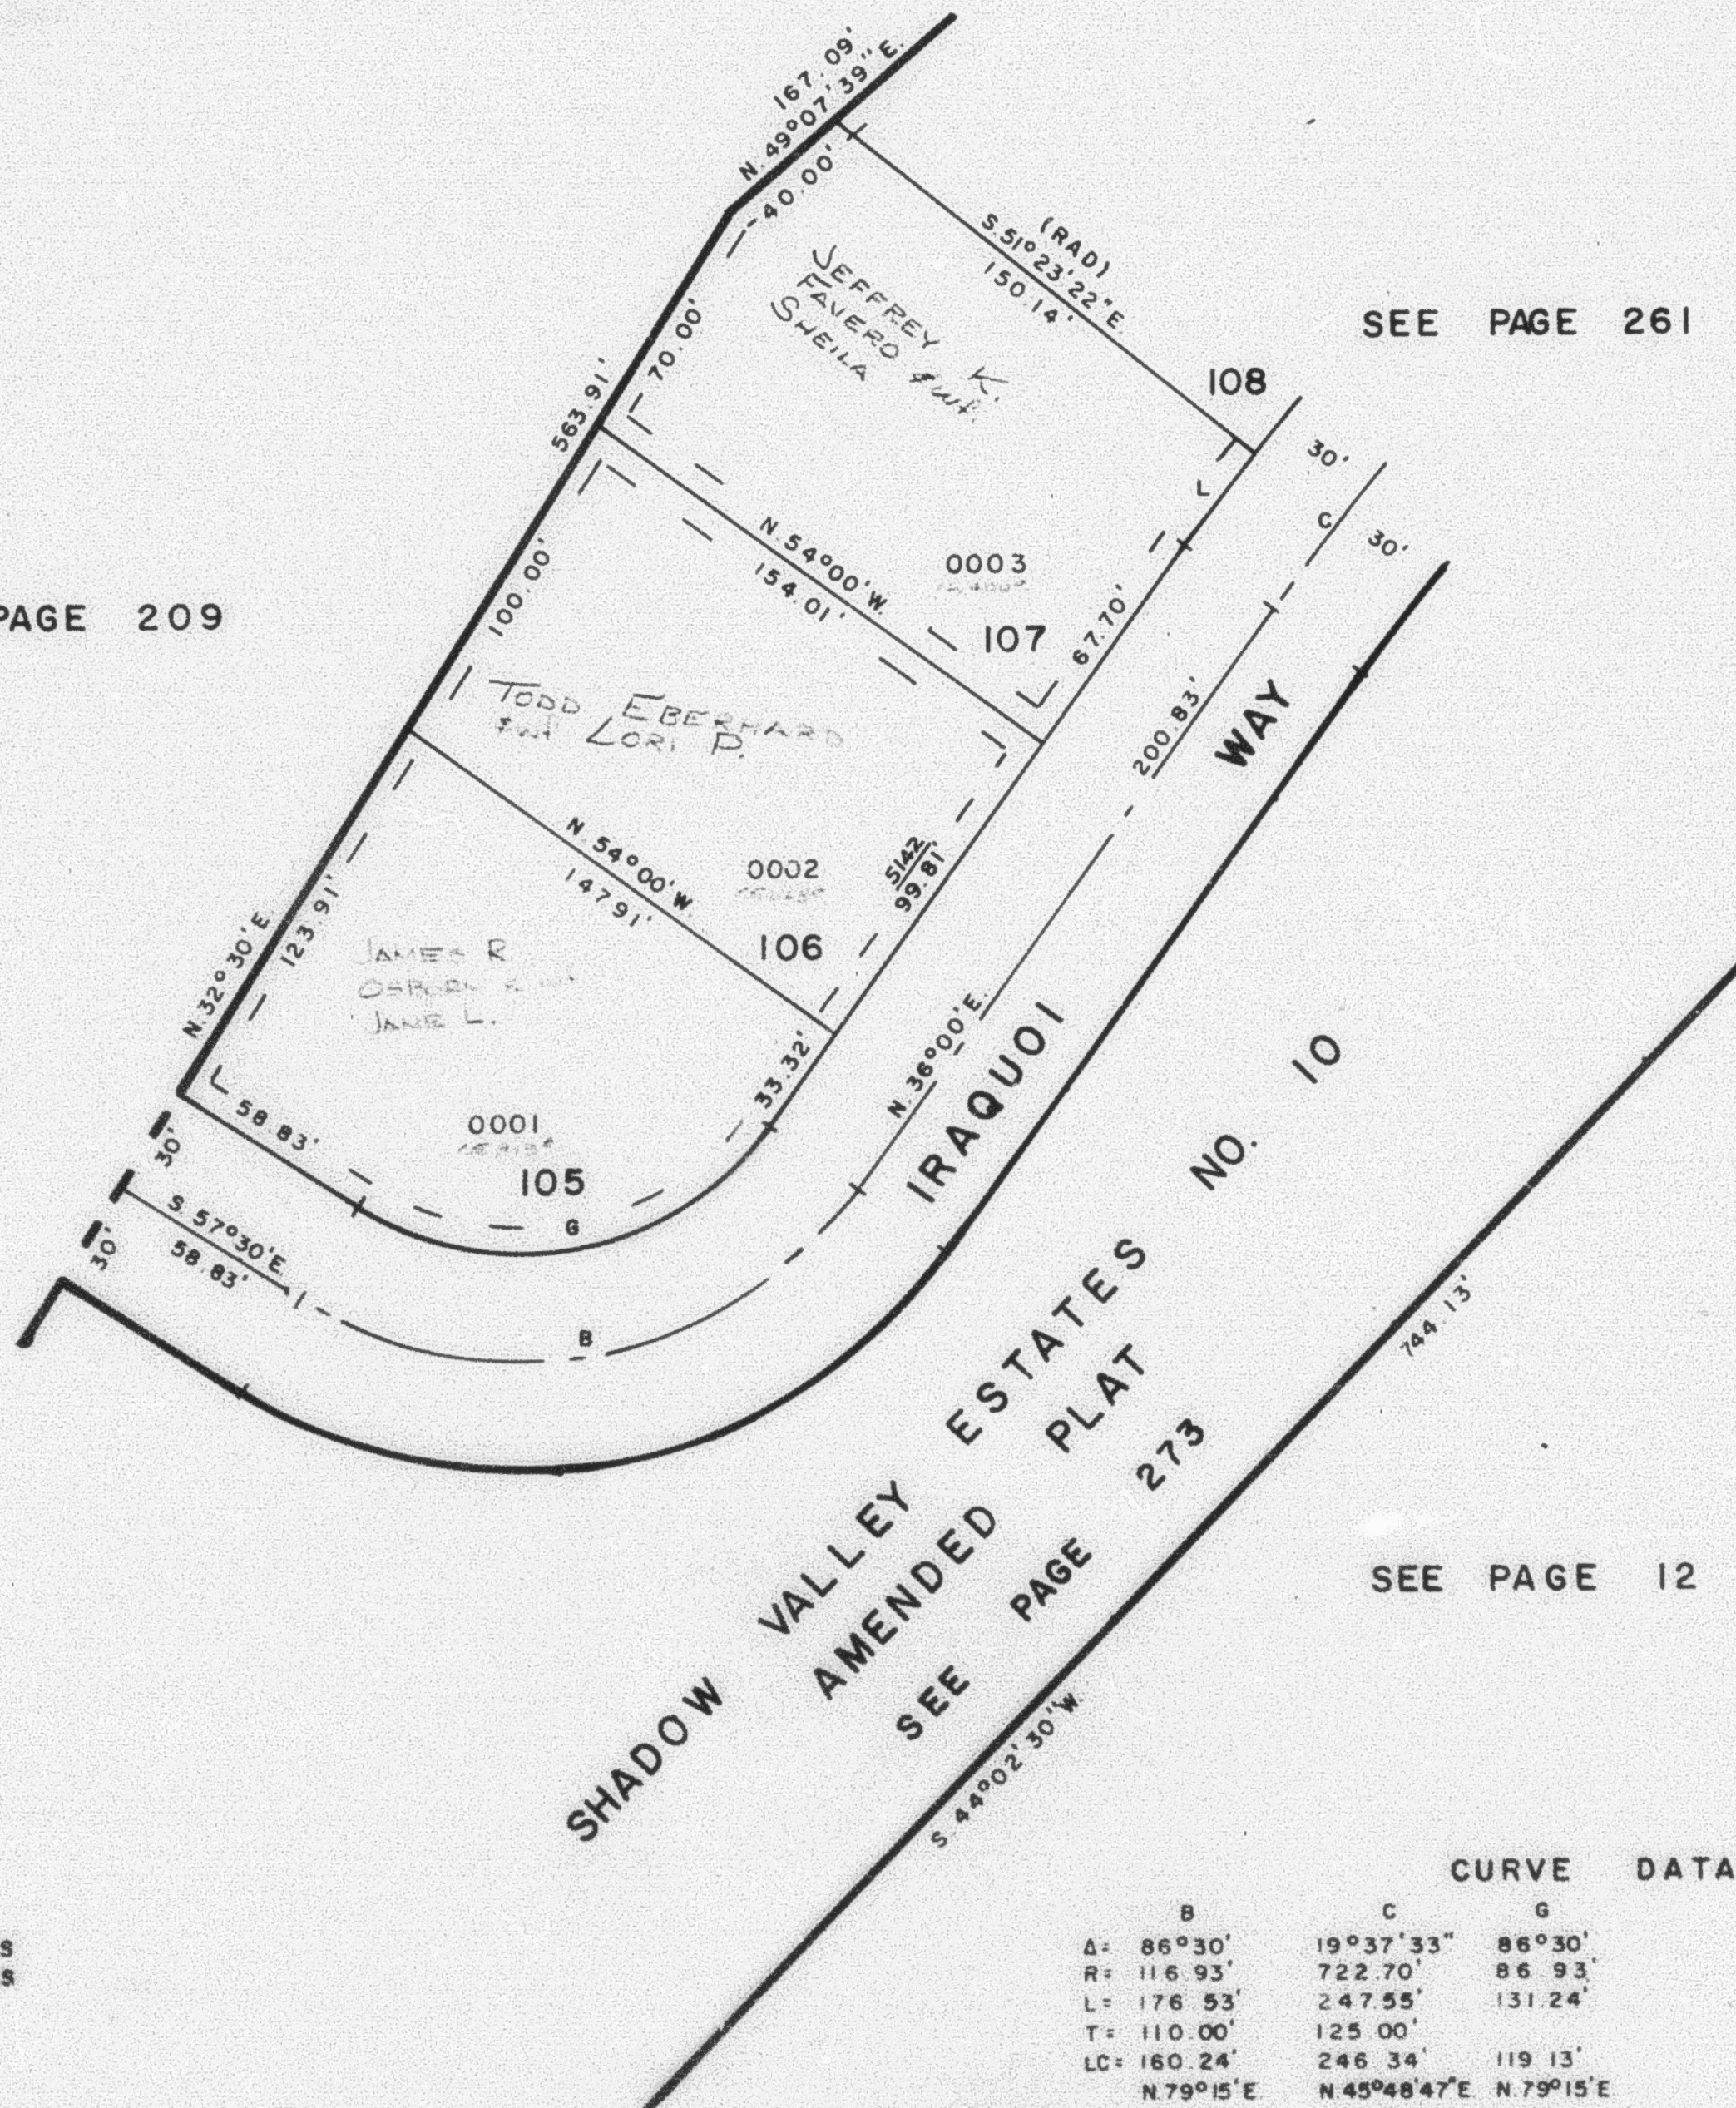

7' UTILITY & DRAINAGE EASEMENTS
EACH SIDE OF PROPERTY LINE AS
INDICATED BY DASHED LINES

FOR COMPLETE ENG. DATA
SEE ORIG. DED. PLAT IN
BOOK 22, PAGE 87

CURVE DATA

	B	C	G	L
A:	86°30'	19°37'33"	86°30'	2°36'38"
R:	116.93'	722.70'	86.93'	752.70'
L:	176.53'	247.55'	131.24'	34.29'
T:	110.00'	125.00'		
LC:	160.24'	246.34'	119.13'	34.29'
	N 79°15'E	N 45°48'47"E	N 79°15'E	N 37°18'19"E