

PART OF E. 1/2 SEC. 15, & N.W. 1/4 SEC. 14, T.5 N., R.1 W., S.L.B. & M.

260

SHADOW VALLEY ESTATES NO. 10

TAXING UNIT 25

LOTS 105-107
IN OGDEN CITY


SCALE 1" = 50'

PREFIX 07-260

EXCEPT WHERE OTHERWISE SHOWN
ALL LOTS OWNED BY:
WESTERN MORTGAGE LOAN CORP.

SEE PAGE 209

SEE PAGE 261

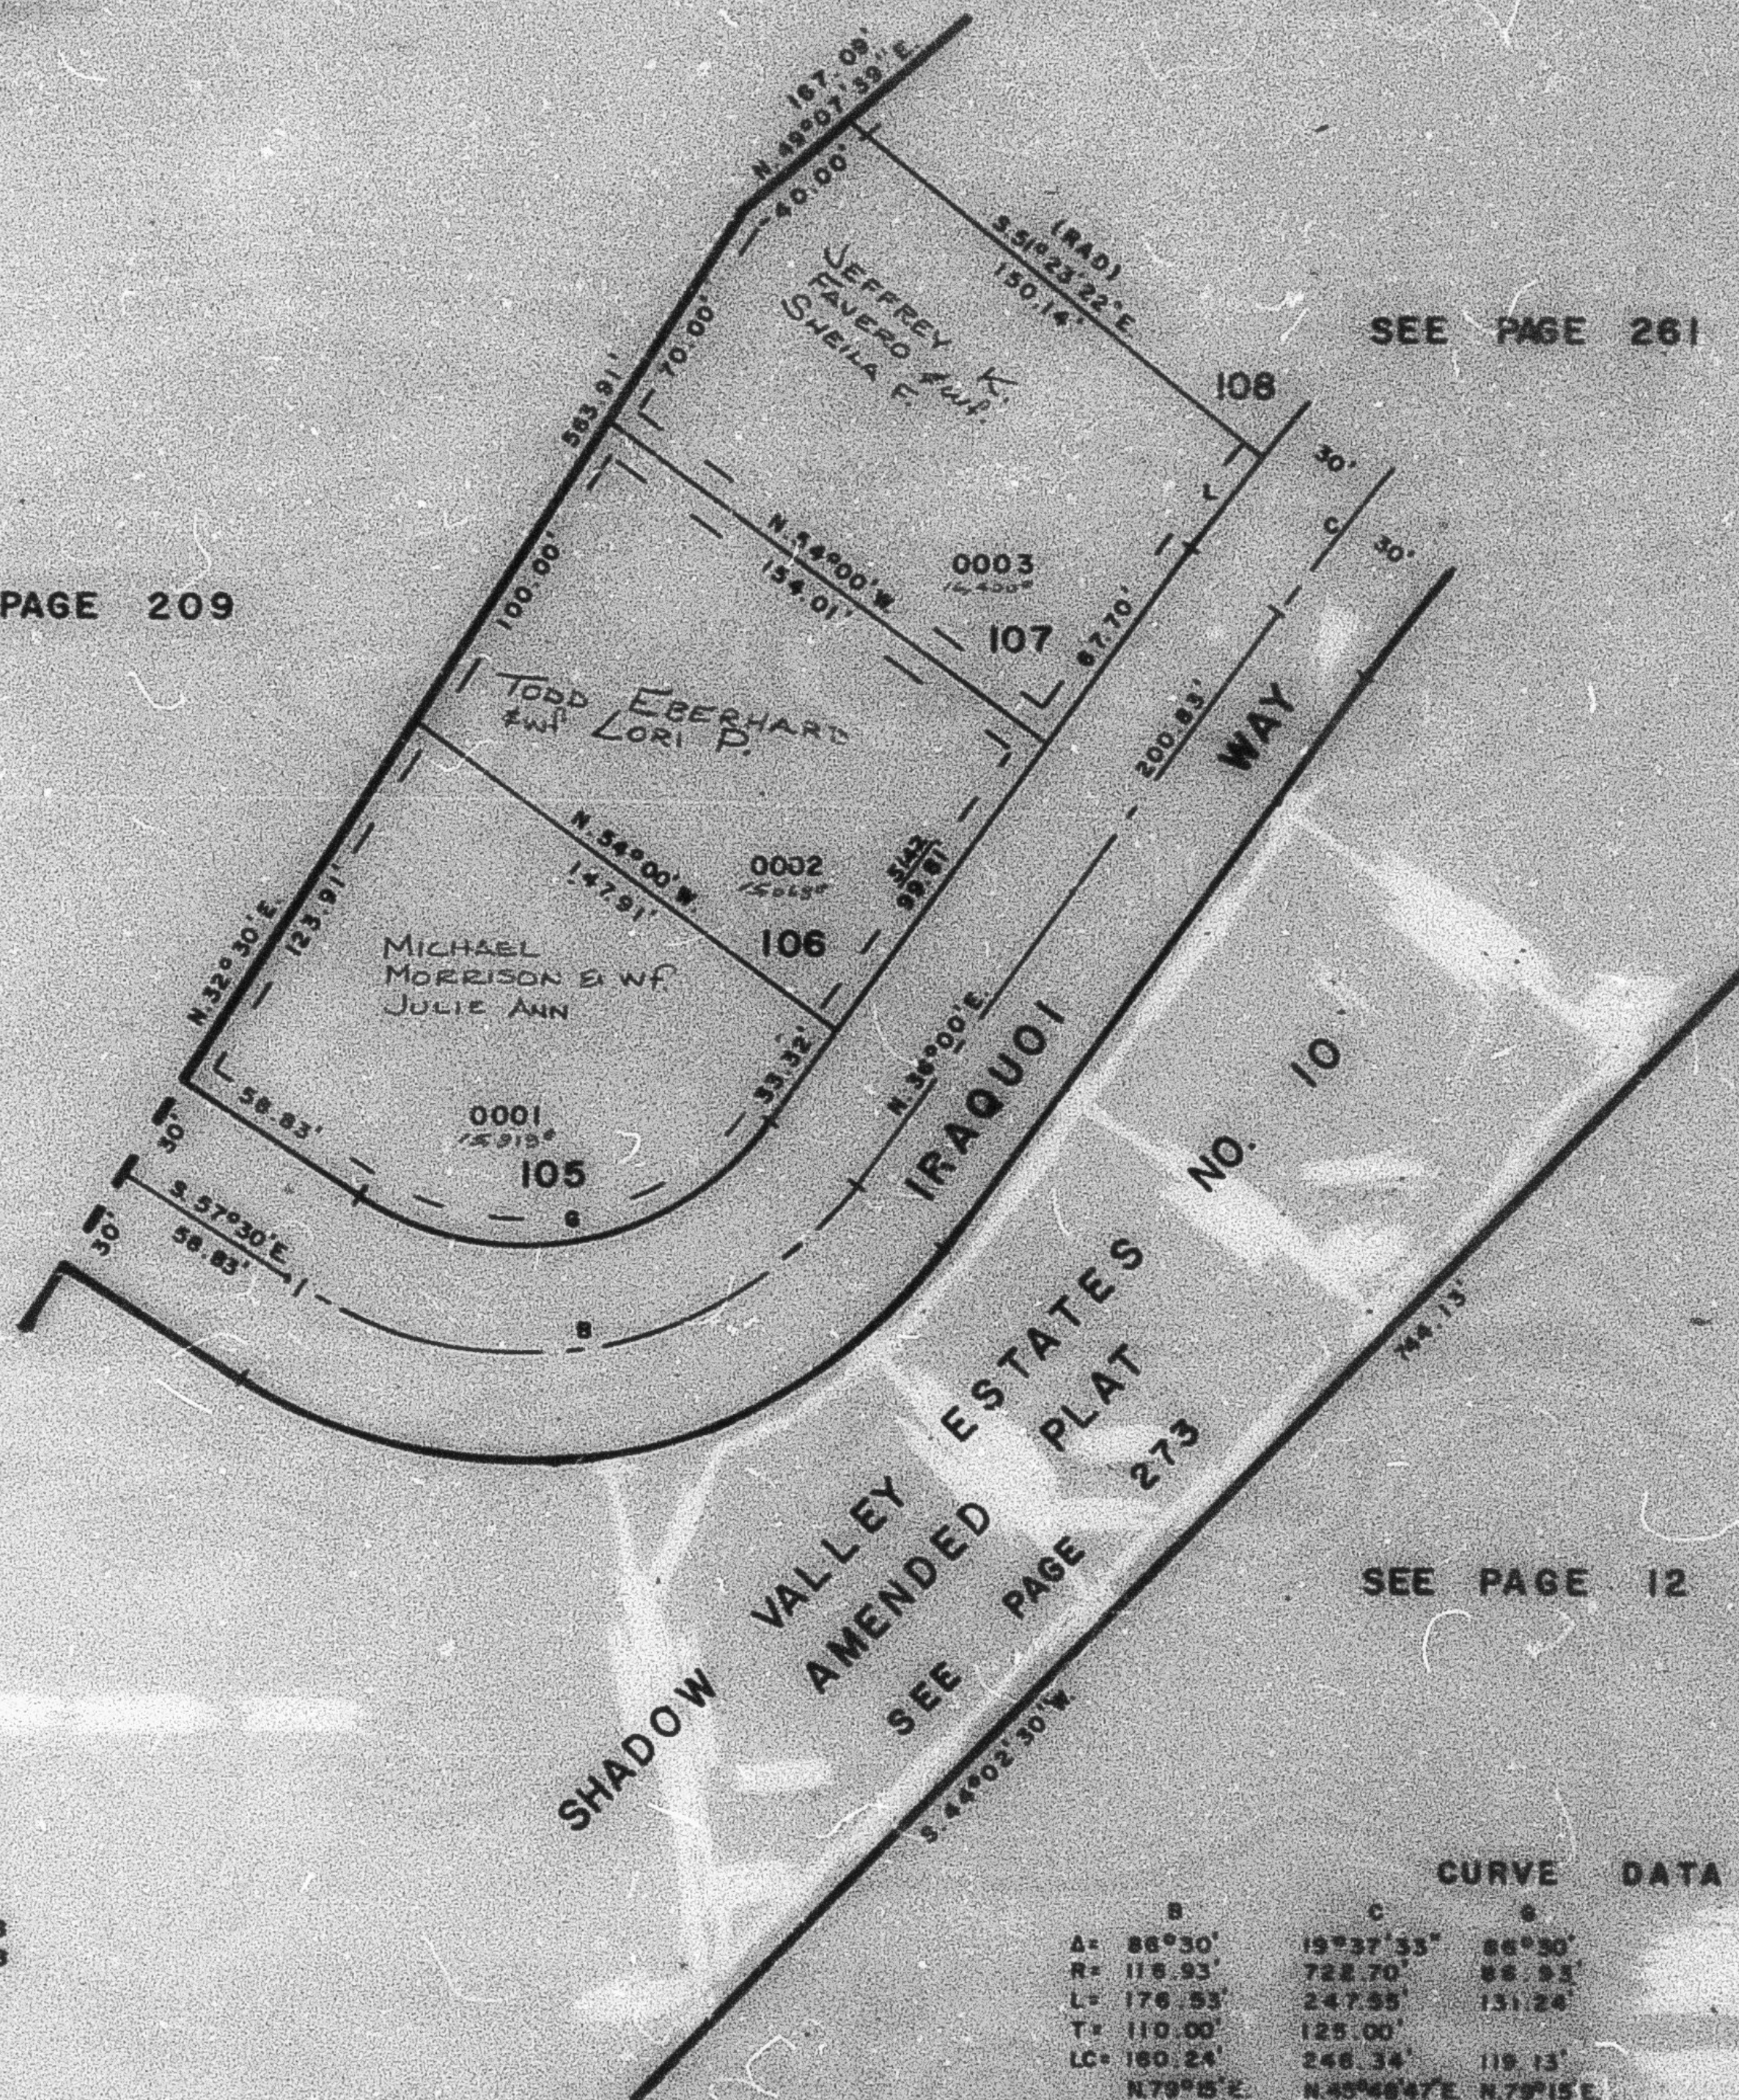

SEE PAGE 12

7' UTILITY & DRAINAGE EASEMENTS
EACH SIDE OF PROPERTY LINE AS
INDICATED BY DASHED LINES

FOR COMPLETE ENG. DATA
SEE ORIG. DED. PLAT IN
BOOK 22, PAGE 57

CURVE DATA			
A	B	C	L
86°30'	19°37'35"	86°30'	27°36'58"
118.93'	722.70'	86.93'	752.70'
176.55'	247.55'	151.24'	54.25'
110.00'	125.00'		
160.24'	246.34'	119.13'	54.25'
N79°5'E	N45°48'47"E	N79°15'E	N37°16'10"E