


LOTS 105-107
IN OGDEN CITY

P R E F I X : 07 - 260

SCALE 1" = 50'

EXCEPT WHERE OTHERWISE SHOWN
ALL LOTS OWNED BY:
WESTERN MORTGAGE LOAN CORP.

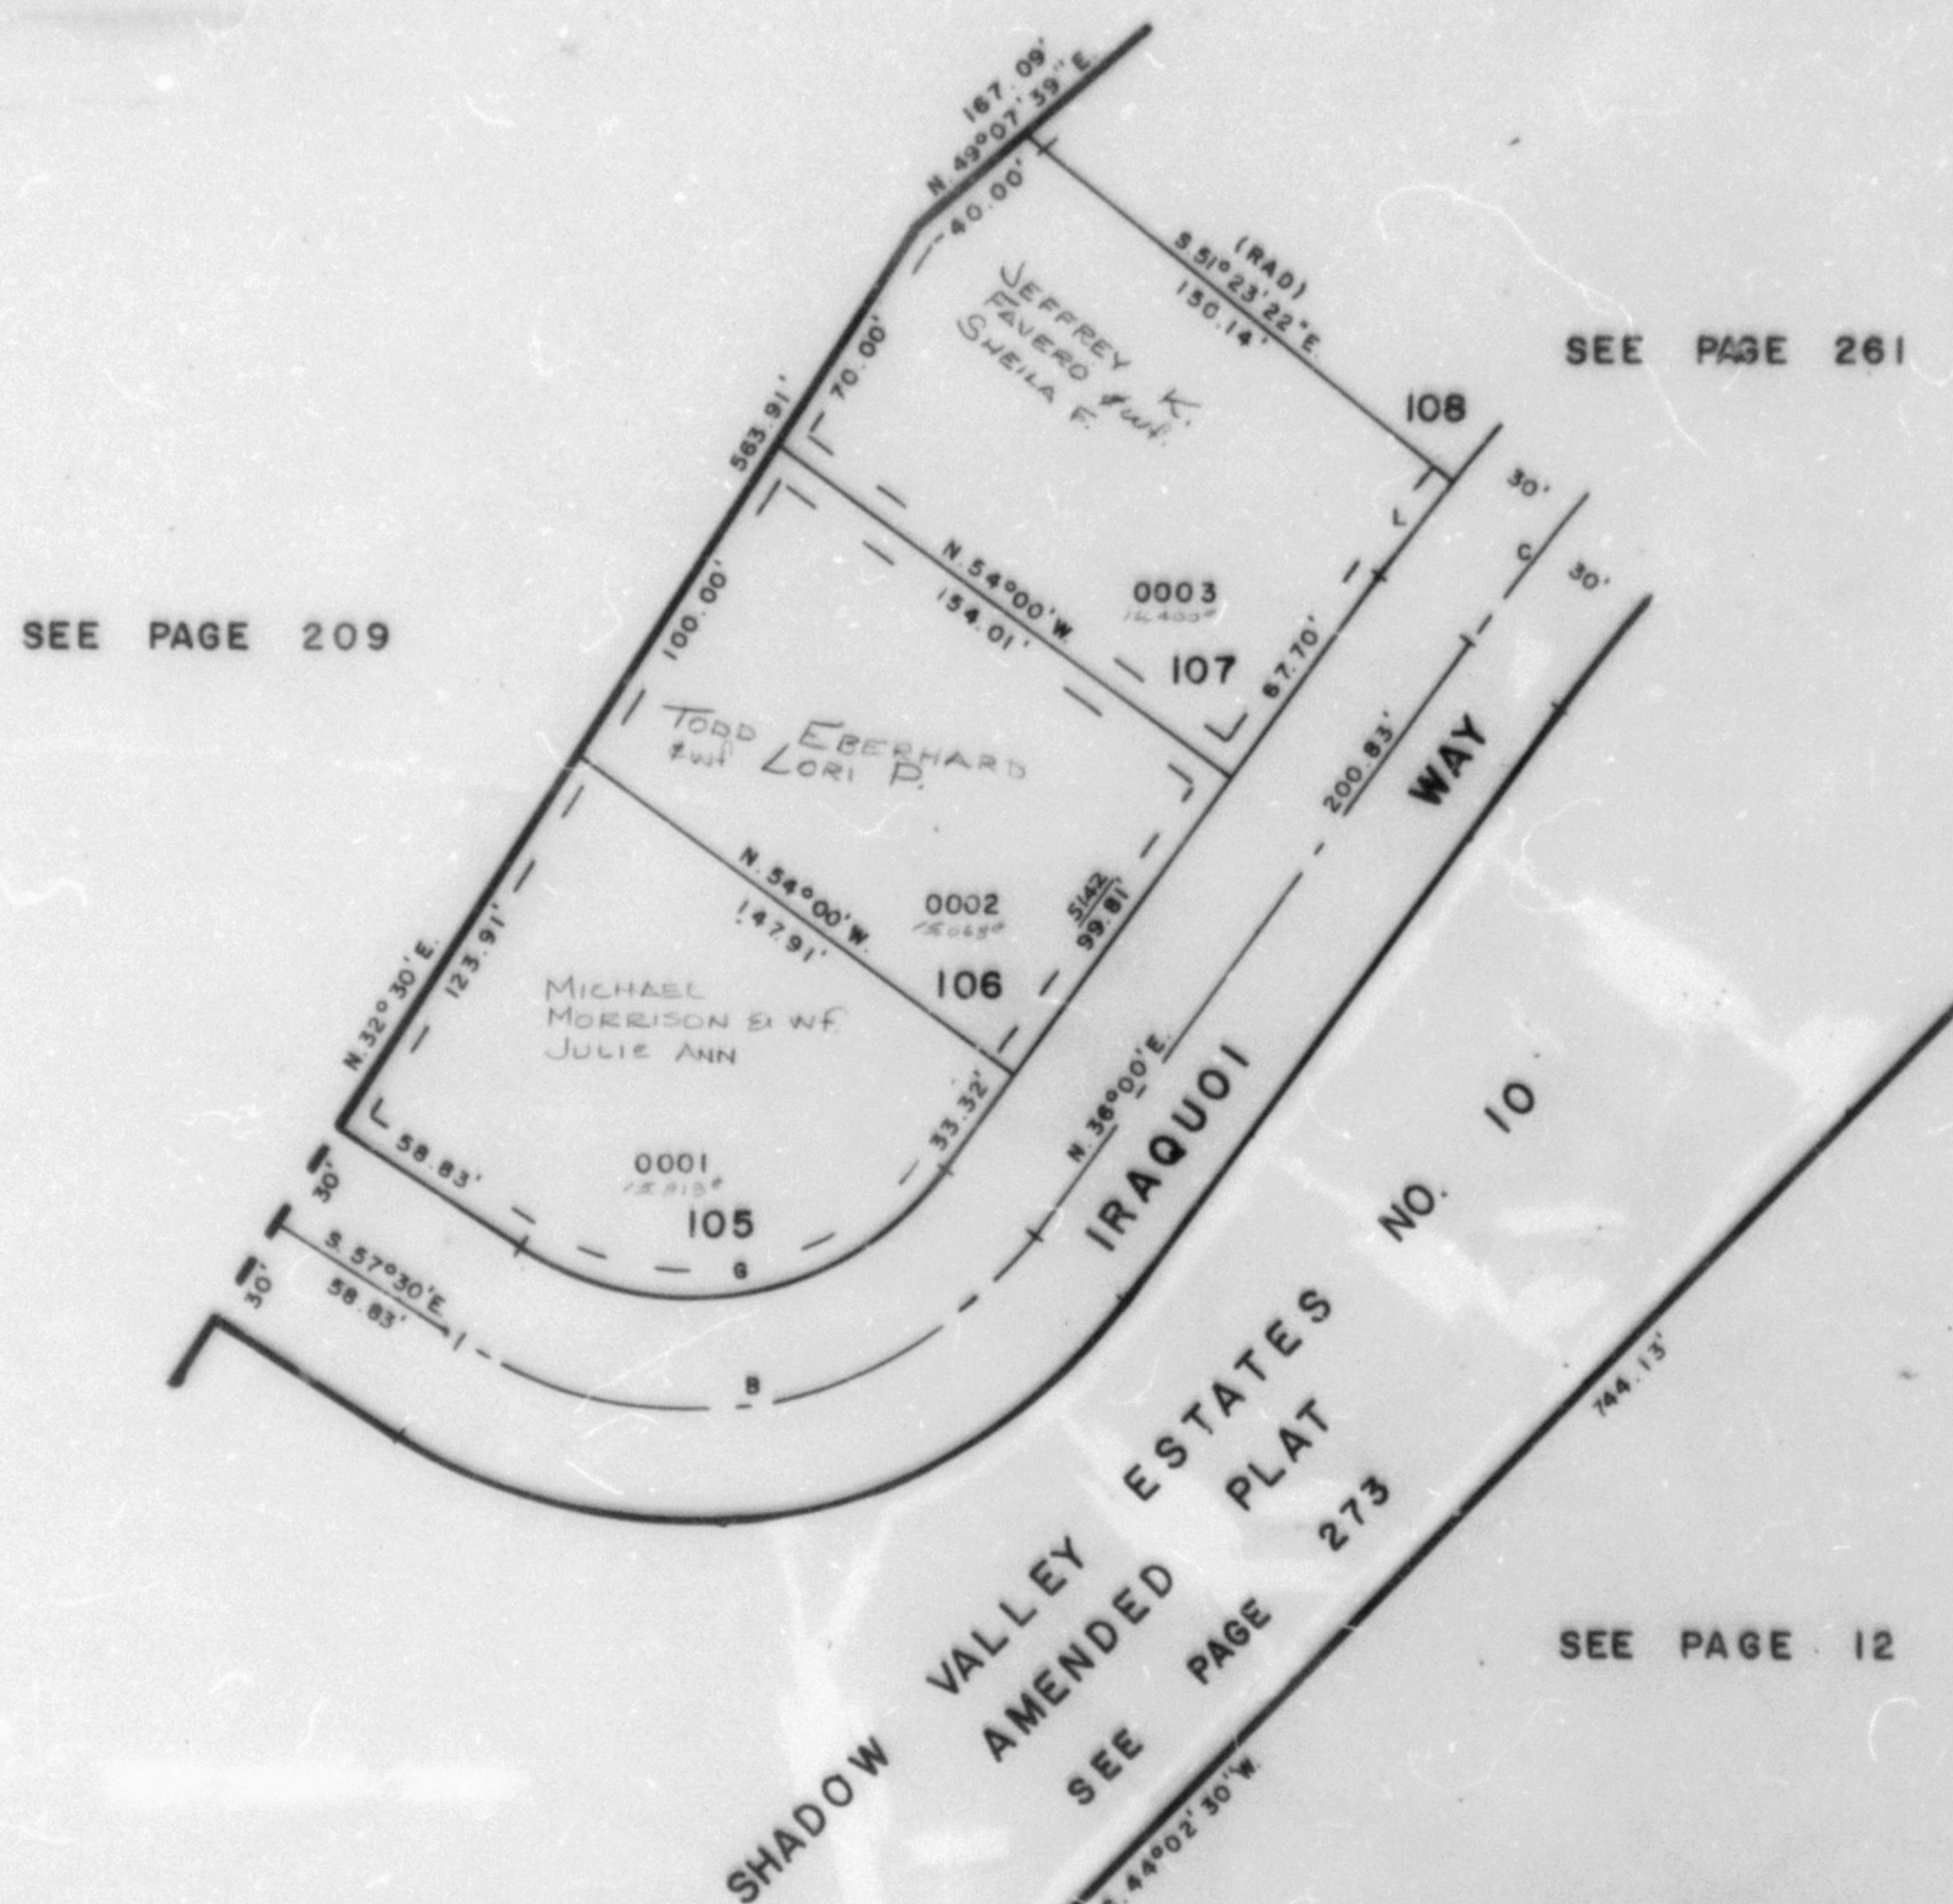

FOR COMPLETE ENG. DATA
SEE ORIG. DED. PLAT IN
BOOK 22, PAGE 87

CURVE DATA			
B	C	G	L
Δ = 86°30'	19°37'33"	86°30'	2°36'38"
R = 116.93'	722.70'	86.93'	752.70'
L = 176.53'	247.55'	131.24'	34.29'
T = 110.00'	125.00'		
LC = 150.24'	246.34'	119.13'	34.29'
N 79°15' E.	N 45°48'47" E.	N 79°15' E.	N 37°18'19" W.