

261

LOTS 108-113

PREFIX : 07-261


TAXING UNIT: 25

SCALE 1" = 50'

EXCEPT WHERE OTHERWISE SHOWN
ALL LOTS OWNED BY:
WESTERN MORTGAGE LOAN CORP.

SEE PAGE 209

SEE PAGE 12

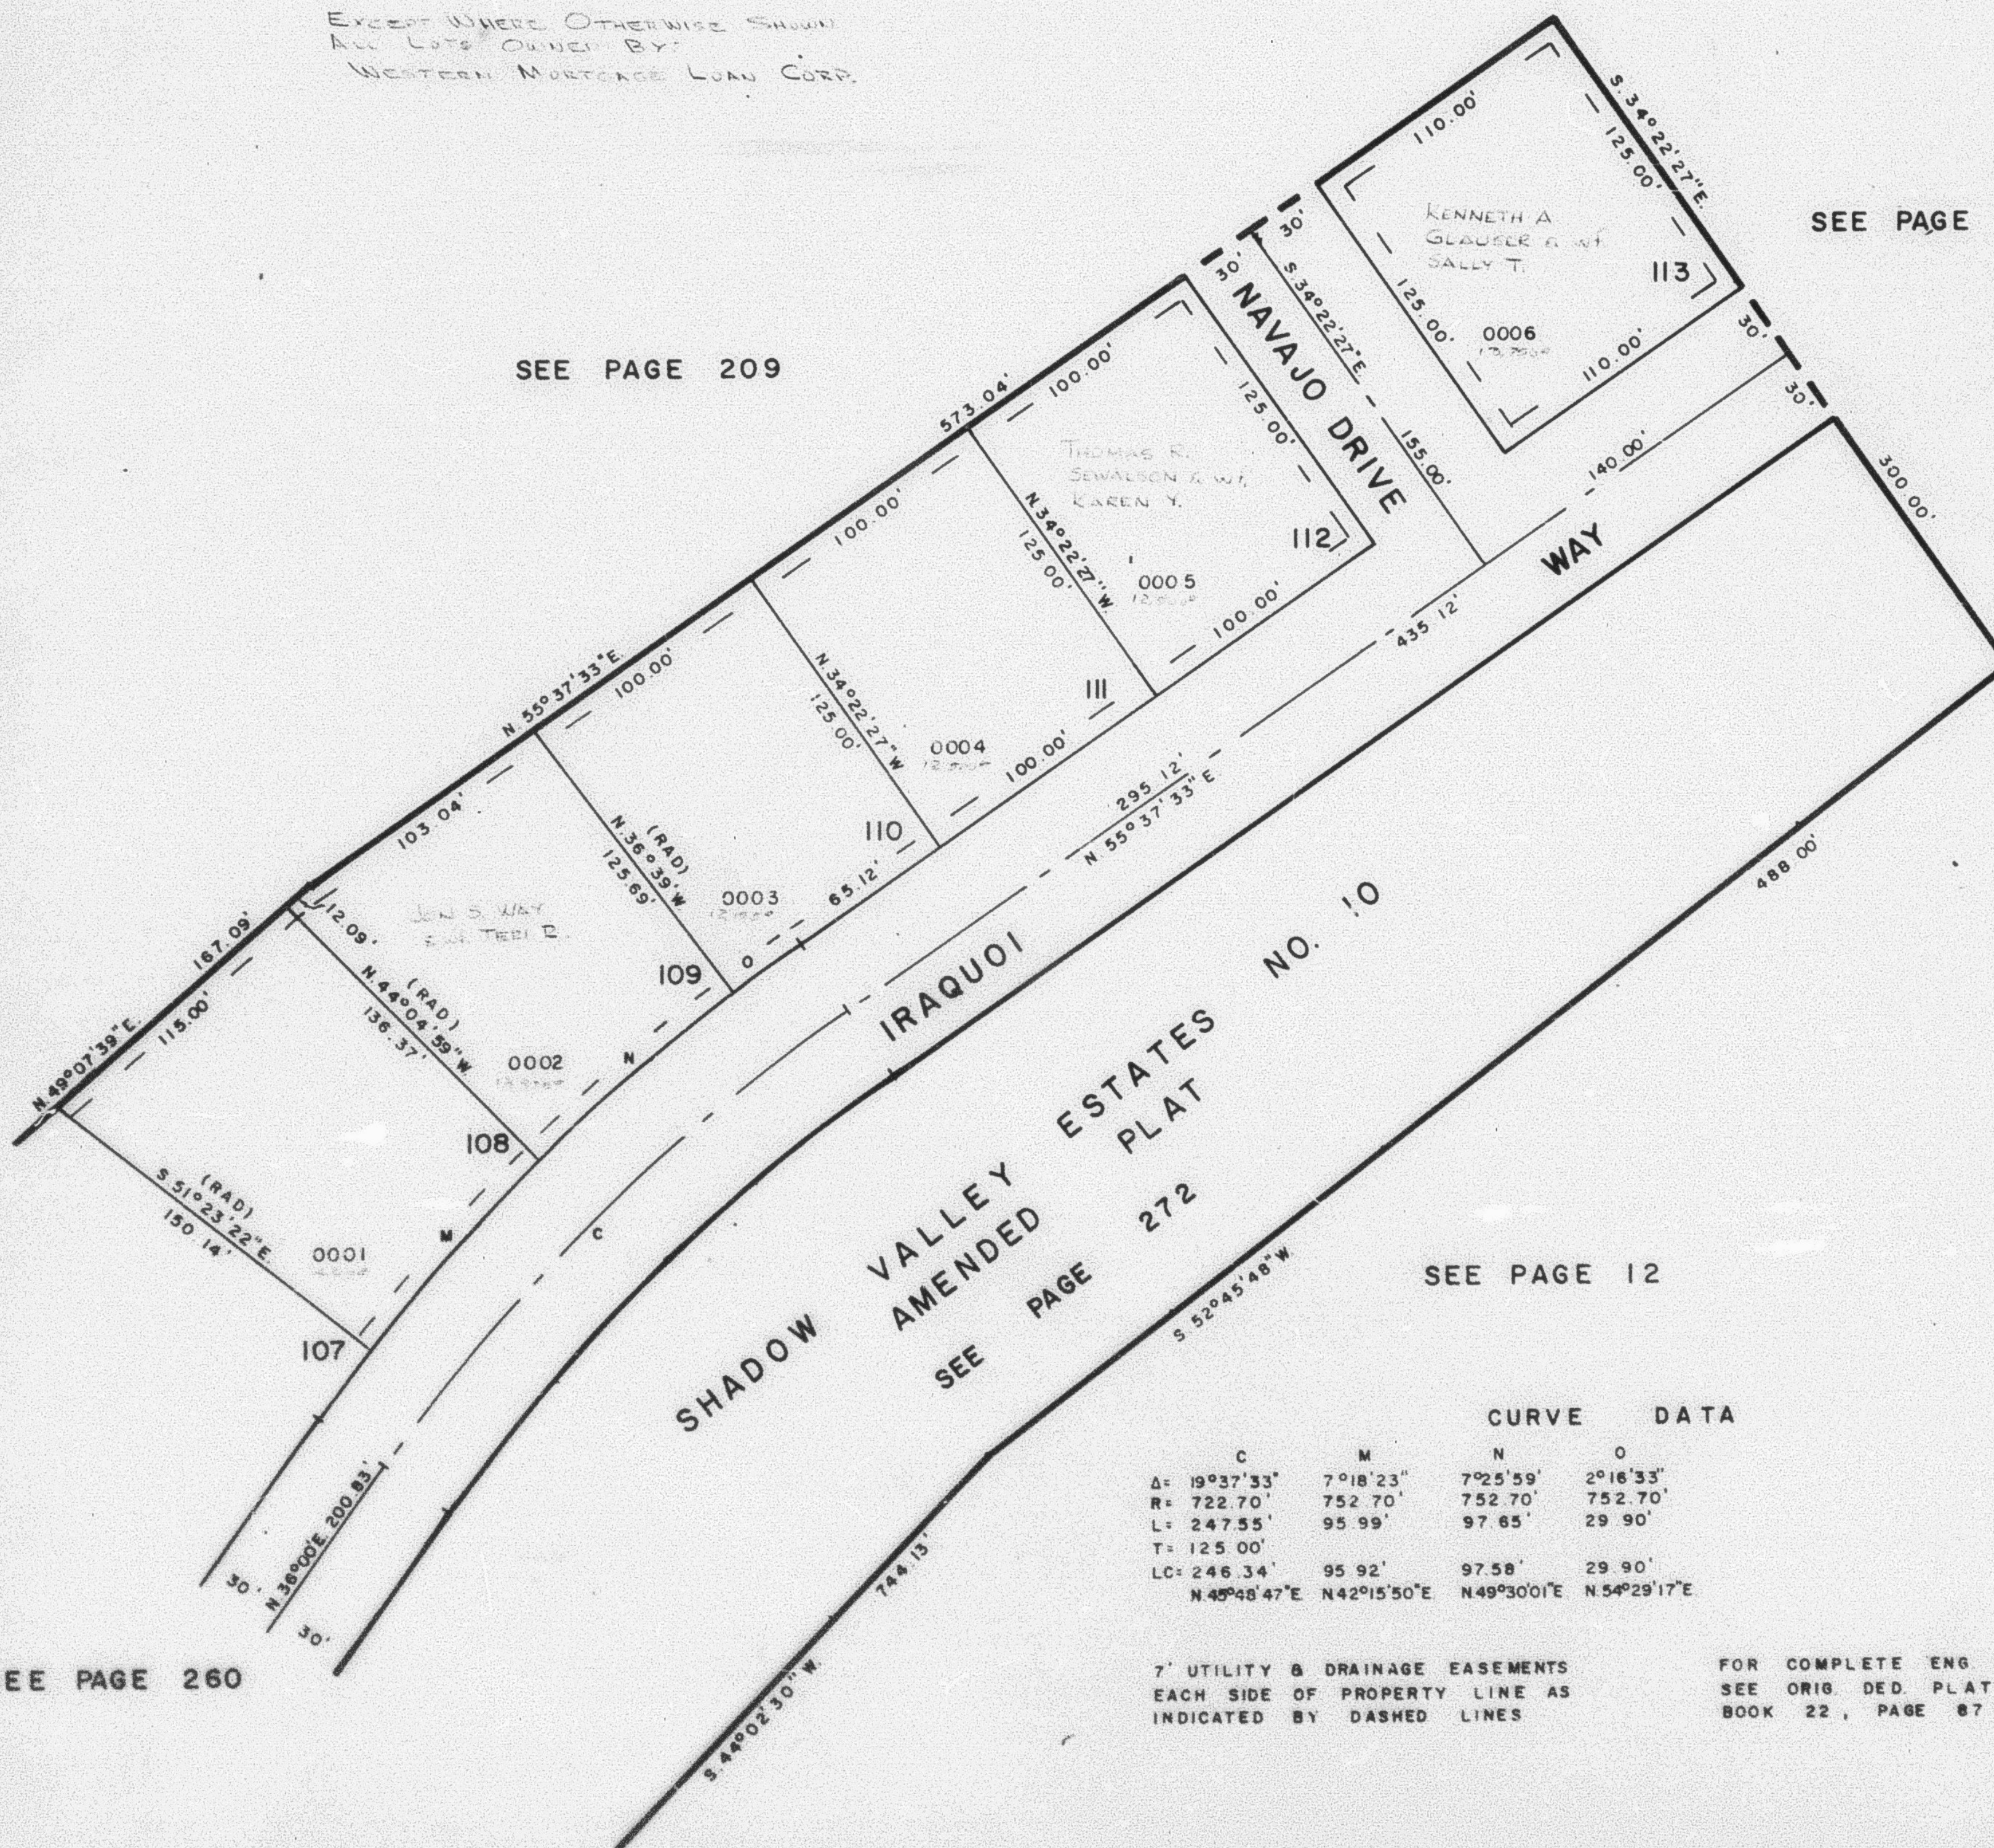

SEE PAGE 260

SEE PAGE 12

CURVE DATA			
C	M	N	O
Δ = 19°37'33"	7°18'23"	7°25'59"	2°16'33"
R = 722.70'	752.70'	752.70'	752.70'
L = 247.55'	95.99'	97.65'	29.90'
T = 125.00'			
LC = 246.34'	95.92'	97.58'	29.90'
N 45°45'47"E	N 42°15'50"E	N 49°30'01"E	N 54°29'17"E

7' UTILITY & DRAINAGE EASEMENTS
EACH SIDE OF PROPERTY LINE AS
INDICATED BY DASHED LINES

FOR COMPLETE ENG DATA
SEE ORIG DED PLAT IN
BOOK 22 , PAGE 87