


PART OF THE E 1/2 SEC. 15 & N.W. 1/4 SEC. 14, T.5N., R.1W., S.L.B. & M.  
**SHADOW VALLEY ESTATES NO. 10**

LOTS 108 – 113

IN OGDEN CITY  
SCALE 1" = 50'

TAXING UNIT: 25

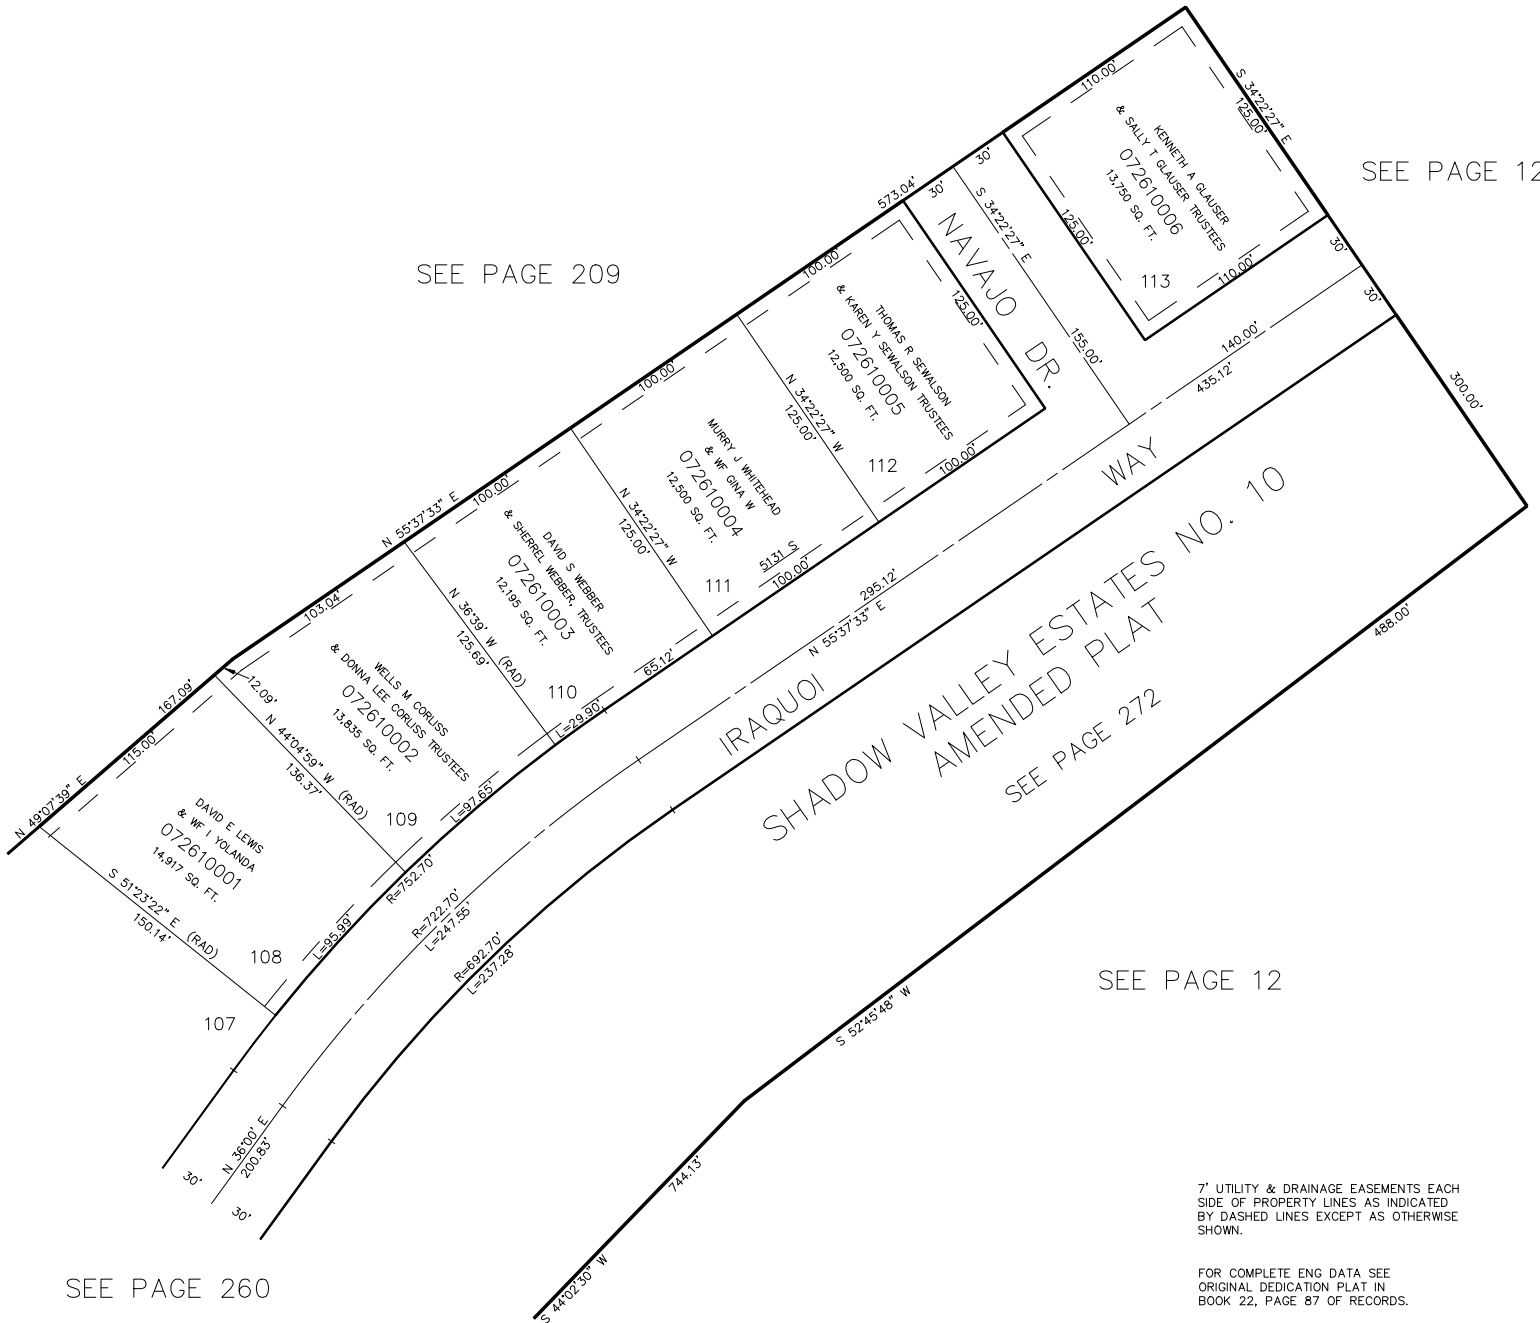

SEE PAGE 209

SEE PAGE 12

IRAZUOI  
SHADOW VALLEY ESTATES NO. 10  
AMENDED PLAT  
SEE PAGE 272

SEE PAGE 12

SEE PAGE 260

7' UTILITY & DRAINAGE EASEMENTS EACH  
SIDE OF PROPERTY LINES AS INDICATED  
BY DASHED LINES EXCEPT AS OTHERWISE  
SHOWN.

FOR COMPLETE ENG DATA SEE  
ORIGINAL DEDICATION PLAT IN  
BOOK 22, PAGE 87 OF RECORDS.