

PART OF THE E 1/2 SEC. 15 & N.W. 1/4 SEC. 14, T.5N., R.1W., S.L.B. & M.

261


SHADOW VALLEY ESTATES NO. 10

LOTS 108 - 113

IN OGDEN CITY

SCALE 1" = 50'

TAXING UNIT: 25

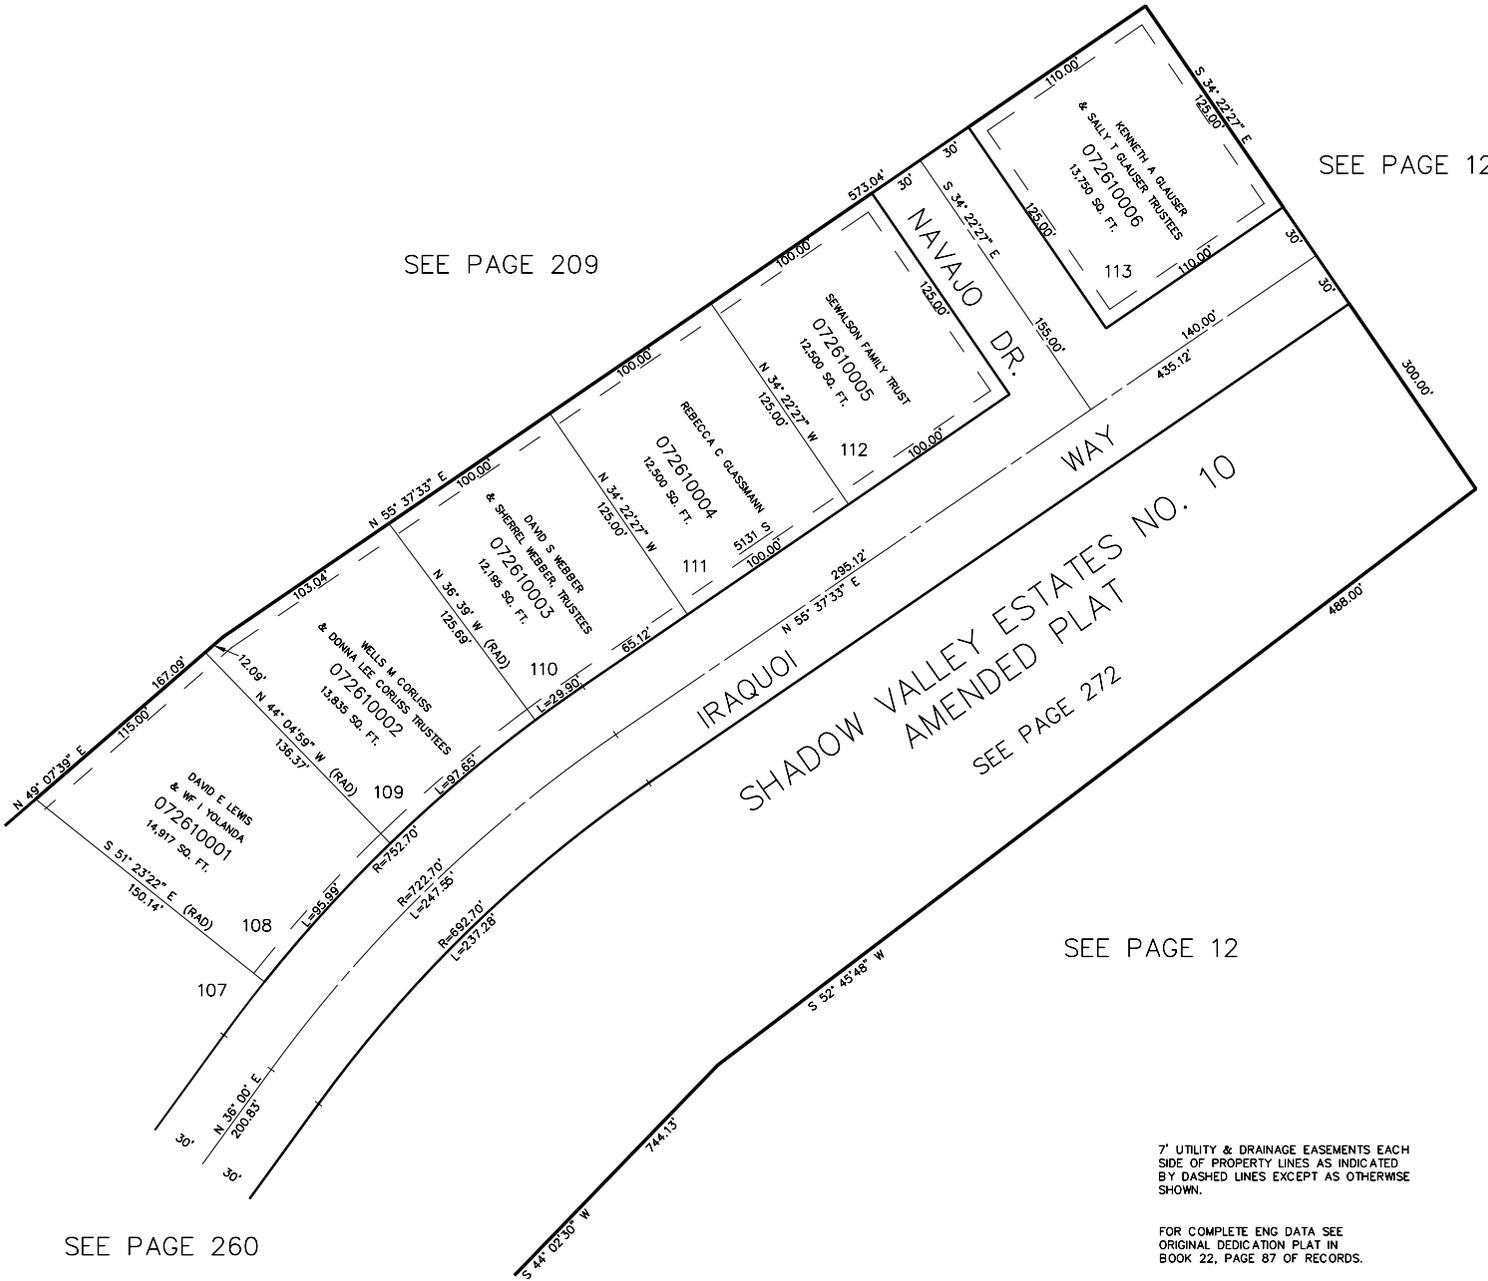

SEE PAGE 209

SEE PAGE 12

SEE PAGE 272

SEE PAGE 12

SEE PAGE 260

7' UTILITY & DRAINAGE EASEMENTS EACH SIDE OF PROPERTY LINES AS INDICATED BY DASHED LINES EXCEPT AS OTHERWISE SHOWN.

FOR COMPLETE ENG DATA SEE ORIGINAL DEDICATION PLAT IN BOOK 22, PAGE 87 OF RECORDS.