

PART OF THE E 1/2 SEC. 15 & N.W. 1/4 SEC. 14, T.5N., R.1W., S.L.B. & M.

261

SHADOW VALLEY ESTATES NO. 10

LOTS 108 – 113


IN OGDEN CITY

SCALE 1" = 50'

TAXING UNIT: 25

SEE PAGE 209

SEE PAGE 12

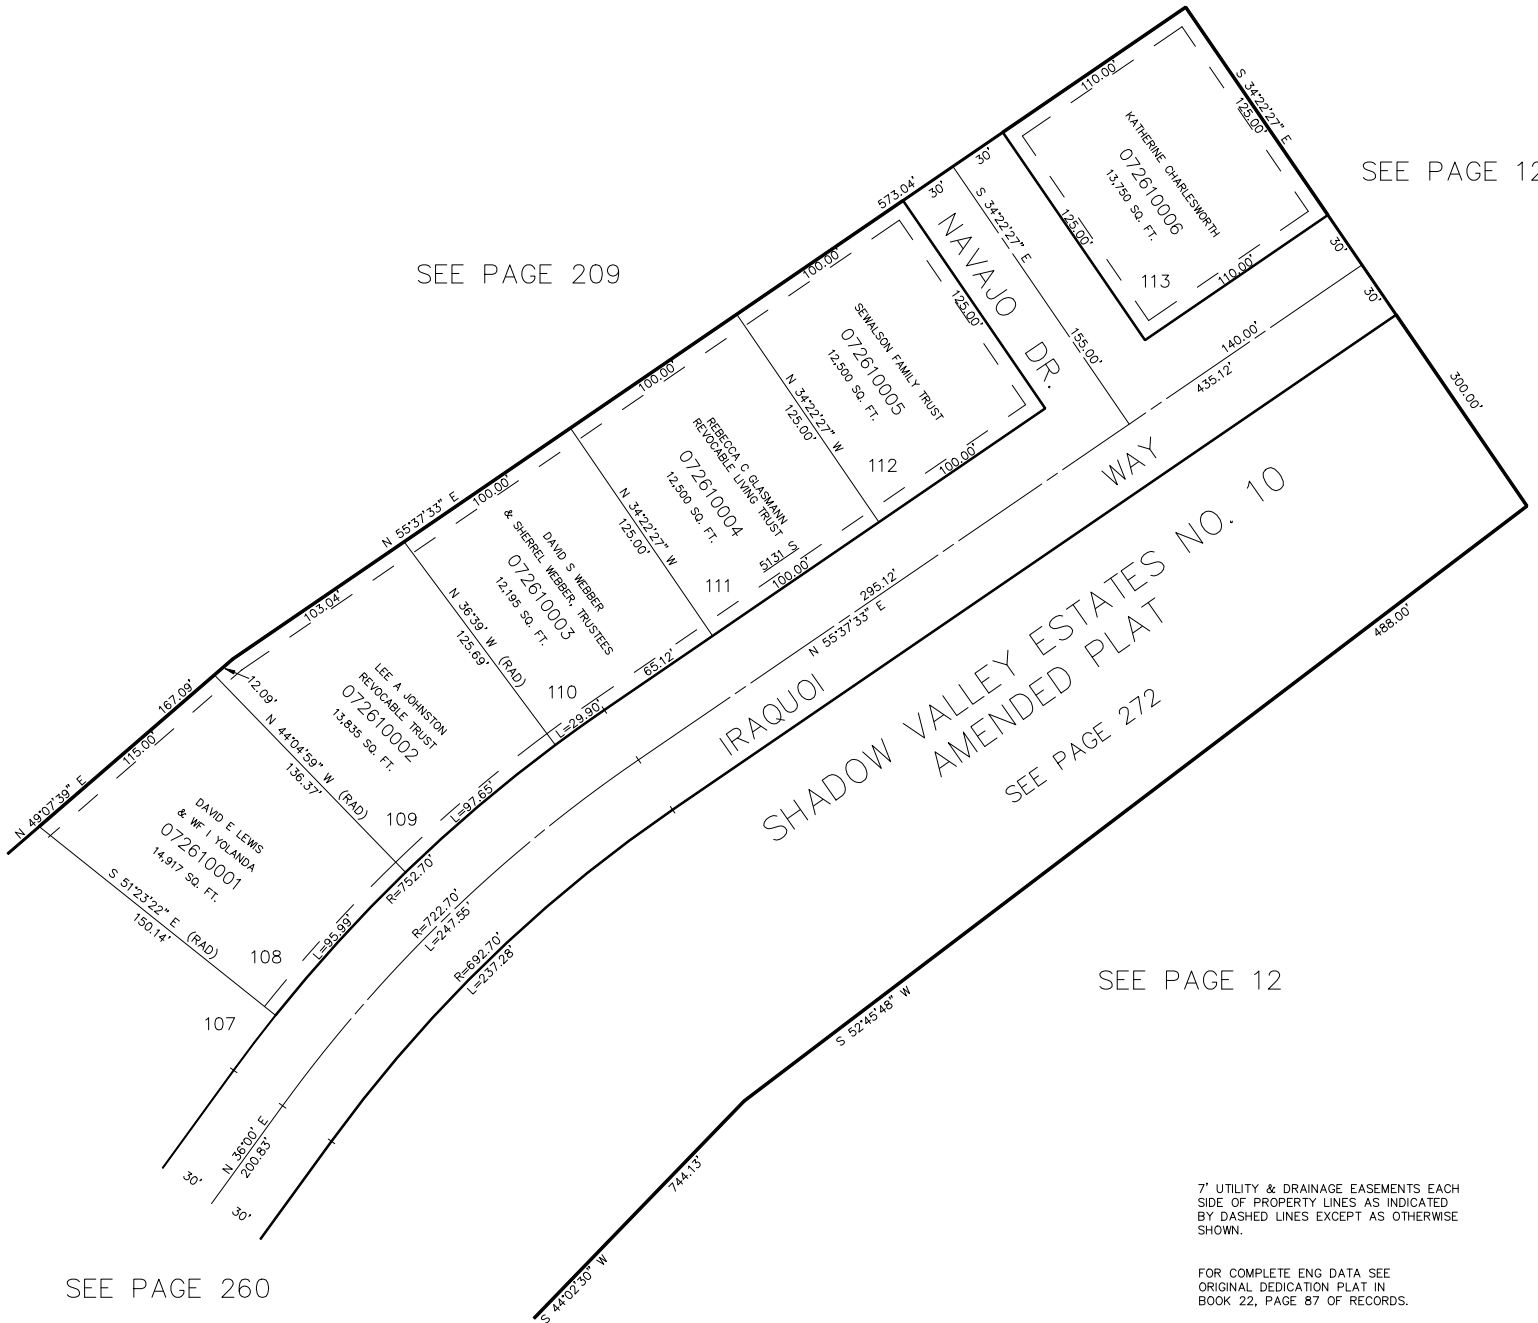

SEE PAGE 260

SEE PAGE 12

7' UTILITY & DRAINAGE EASEMENTS EACH
SIDE OF PROPERTY LINES AS INDICATED
BY DASHED LINES EXCEPT AS OTHERWISE
SHOWN.

FOR COMPLETE ENG DATA SEE
ORIGINAL DEDICATION PLAT IN
BOOK 22, PAGE 87 OF RECORDS.

FOR TAX PURPOSES ONLY

L.D.F. 9-88