

PART OF SEC. 17, T.5 N., R.1 W., S.L.B. & M.
RIDGELINE SUBDIVISION - PHASE 3
 LOTS 26-31, 47-52
 IN WASHINGTON TERRACE CITY
 SCALE 1" = 50'

262



TAXING UNIT: 24

PREFIX: 07-262

CURVE DATA

- 1
 Δ: 22°35'56"
 R: 213.64'
 L: 84.27'
 T: 42.89'
 LC: 83.72' N 11°39'56"E
- 2
 Δ: 40°35'27"
 R: 152.88'
 L: 150.81'
 T: 76.73'
 LC: 147.68' S 69°20'16"E
- 3
 Δ: 44°35'54"
 R: 183.84'
 L: 162.94'
 T: 75.31'
 LC: 139.36' N 22°39'57"E
- 4
 Δ: 39°21'14"
 R: 4782.06'
 L: 279.92'
 T: 140.00'
 LC: 279.88' S 43°21'29"E
- 5
 Δ: 44°35'54"
 R: 182.88'
 L: 142.35'
 T: 75.00'
 LC: 138.78' S 67°20'03"E
- 6
 Δ: 44°35'54"
 R: 152.88'
 L: 118.00'
 T: 62.70'
 LC: 118.02' S 67°20'03"E
- 7
 Δ: 87°26'14"
 R: 10.00'
 L: 15.28'
 T: 9.56'
 LC: 3.82' S 1°14'59"E
- 8
 Δ: 19°26'12"
 R: 213.64'
 L: 72.47'
 T: 36.39'
 LC: 72.13' N 32°41'02"E
- 9
 Δ: 90°00'00"
 R: 10.00'
 L: 15.71'
 T: 10.00'
 LC: 14.14' N 89°57'54"E
- 10
 Δ: 4°00'27"
 R: 212.88'
 L: 14.89'
 T: 7.45'
 LC: 14.89' S 47°02'19"E
- 11
 Δ: 90°00'00"
 R: 10.00'
 L: 15.71'
 T: 10.00'
 LC: 14.14' S 0°02'06"E

- 21
 Δ: 0°43'30"
 R: 4812.06'
 L: 40.89'
 T: 30.45'
 LC: 60.89' S 44°40'21"E
- 22
 Δ: 40°36'23"
 R: 153.64'
 L: 108.89'
 T: 56.84'
 LC: 108.82' N 20°40'11"E
- 23
 Δ: 93°59'31"
 R: 10.00'
 L: 18.40'
 T: 10.72'
 LC: 14.63' N 87°58'08"E

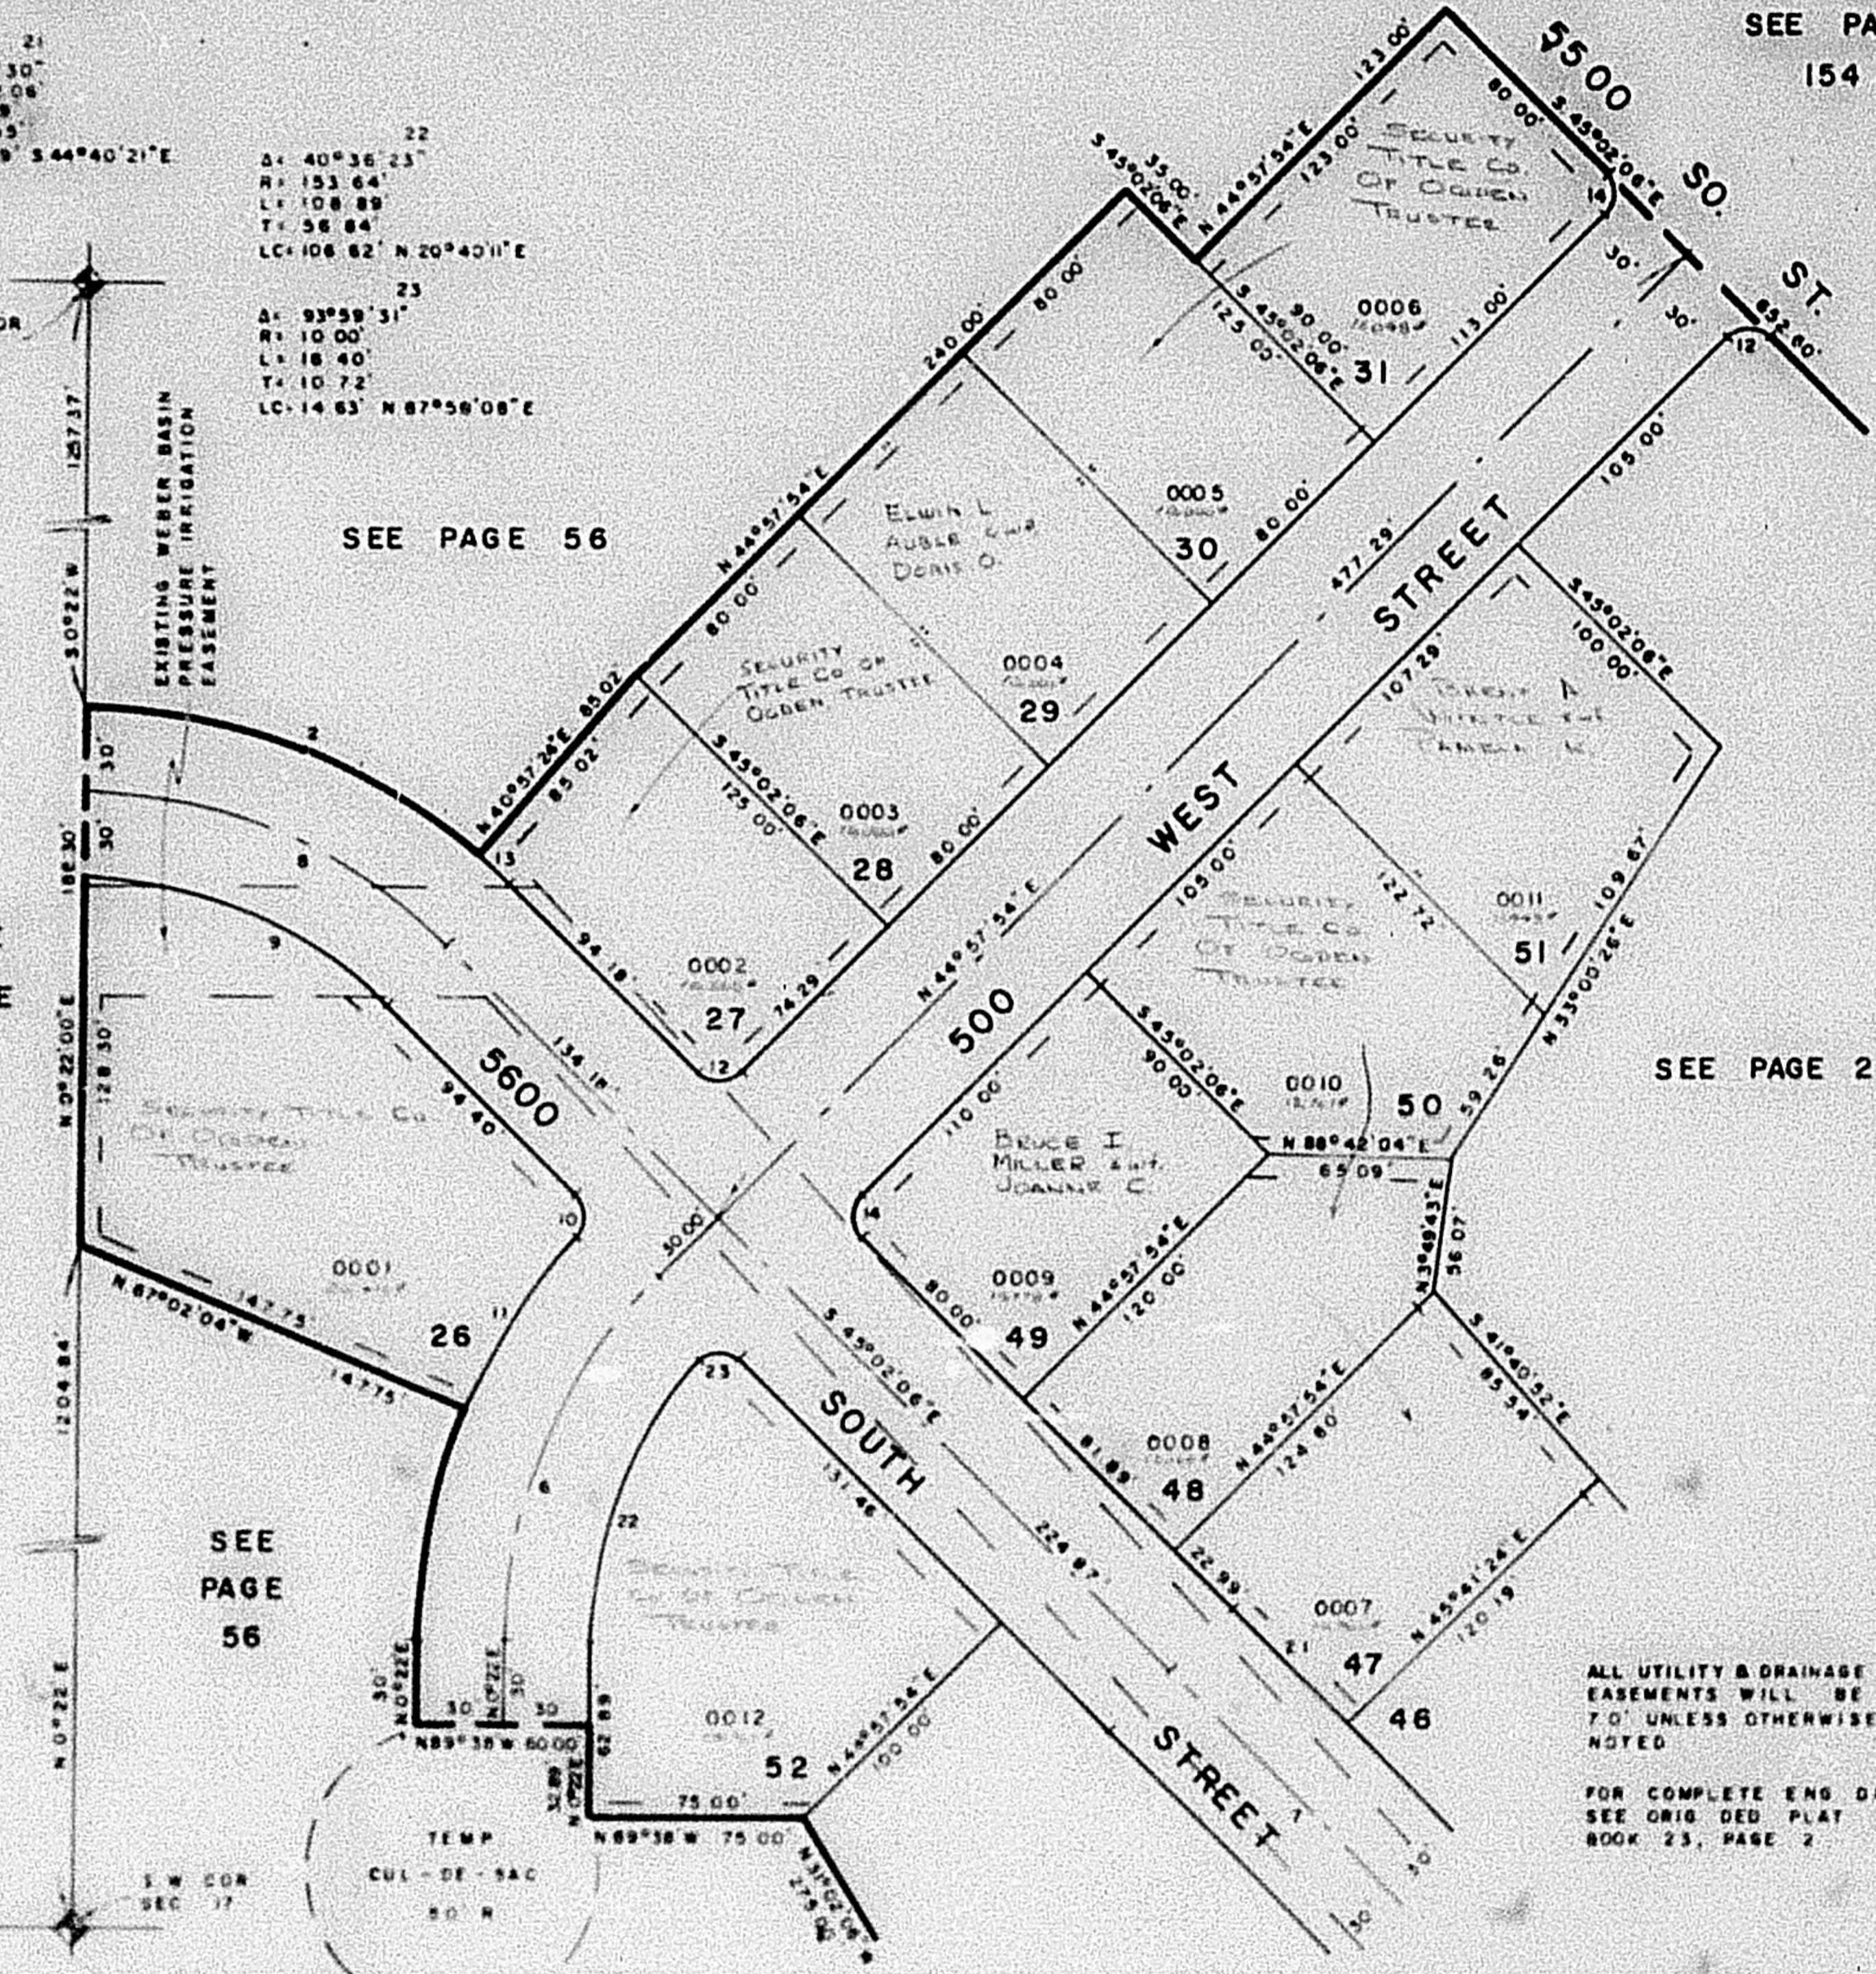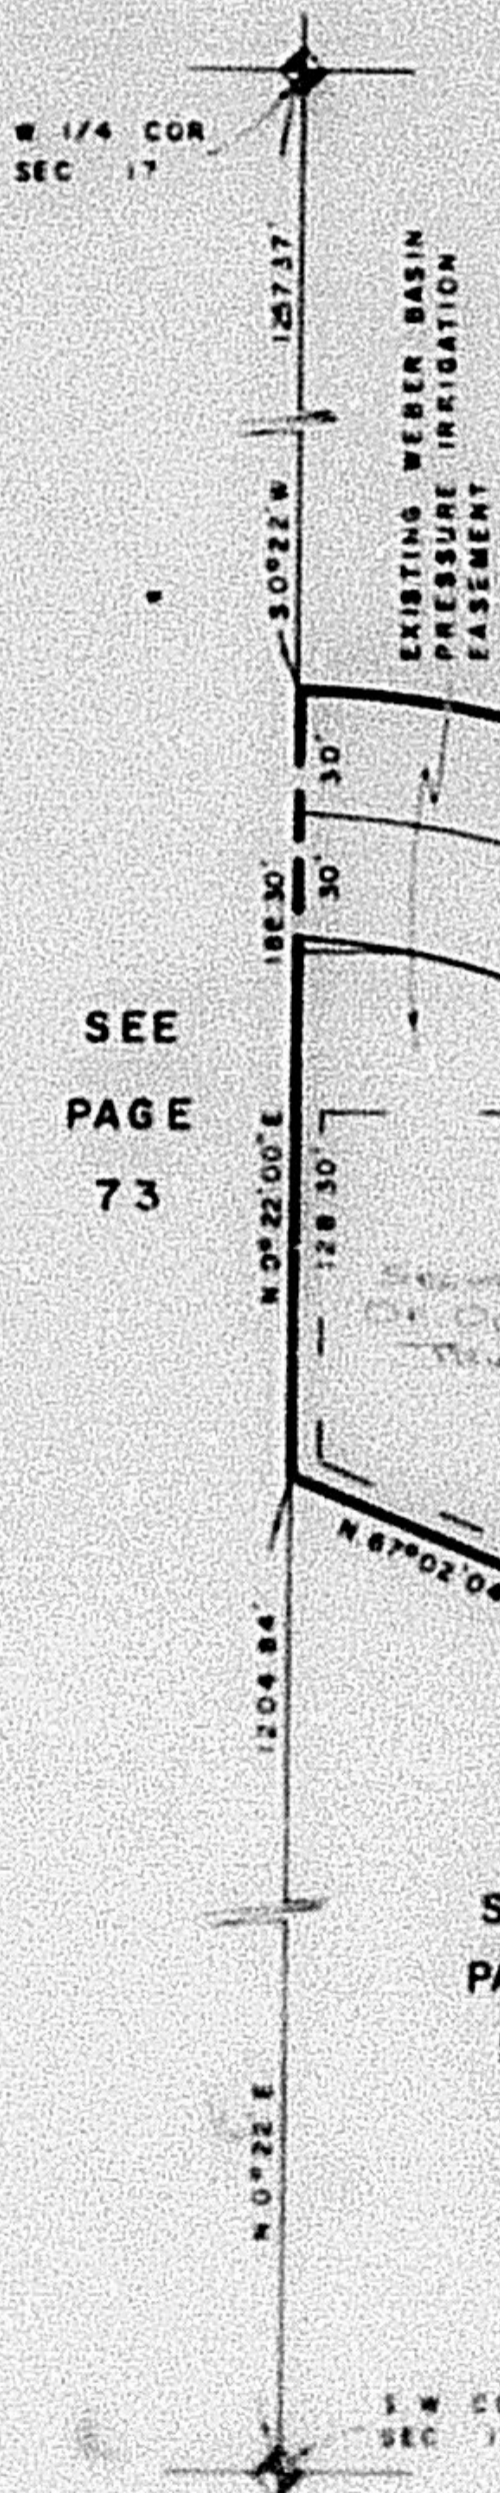

SEE PAGE 154

SEE PAGE 56

SEE PAGE 73

SEE PAGE 56

SEE PAGE 263

ALL UTILITY & DRAINAGE EASEMENTS WILL BE 7.0' UNLESS OTHERWISE NOTED

FOR COMPLETE ENG DATA SEE ORIG DED PLAT IN BOOK 23, PAGE 2