

PART OF SEC. 17, T.5N., R.1W., S.L.B. & M.
RIDGELINE SUBDIVISION – PHASE 3
 LOTS 26–31, 47–52 STEVEN JENSEN SUB.
 IN WASHINGTON TERRACE CITY

TAXING UNIT: 24

SCALE 1"=50'

SEE PAGE 154


SEE PAGE 56

SEE PAGE 73

SEE PAGE 56

SEE PAGE 263

SEE PAGE 265

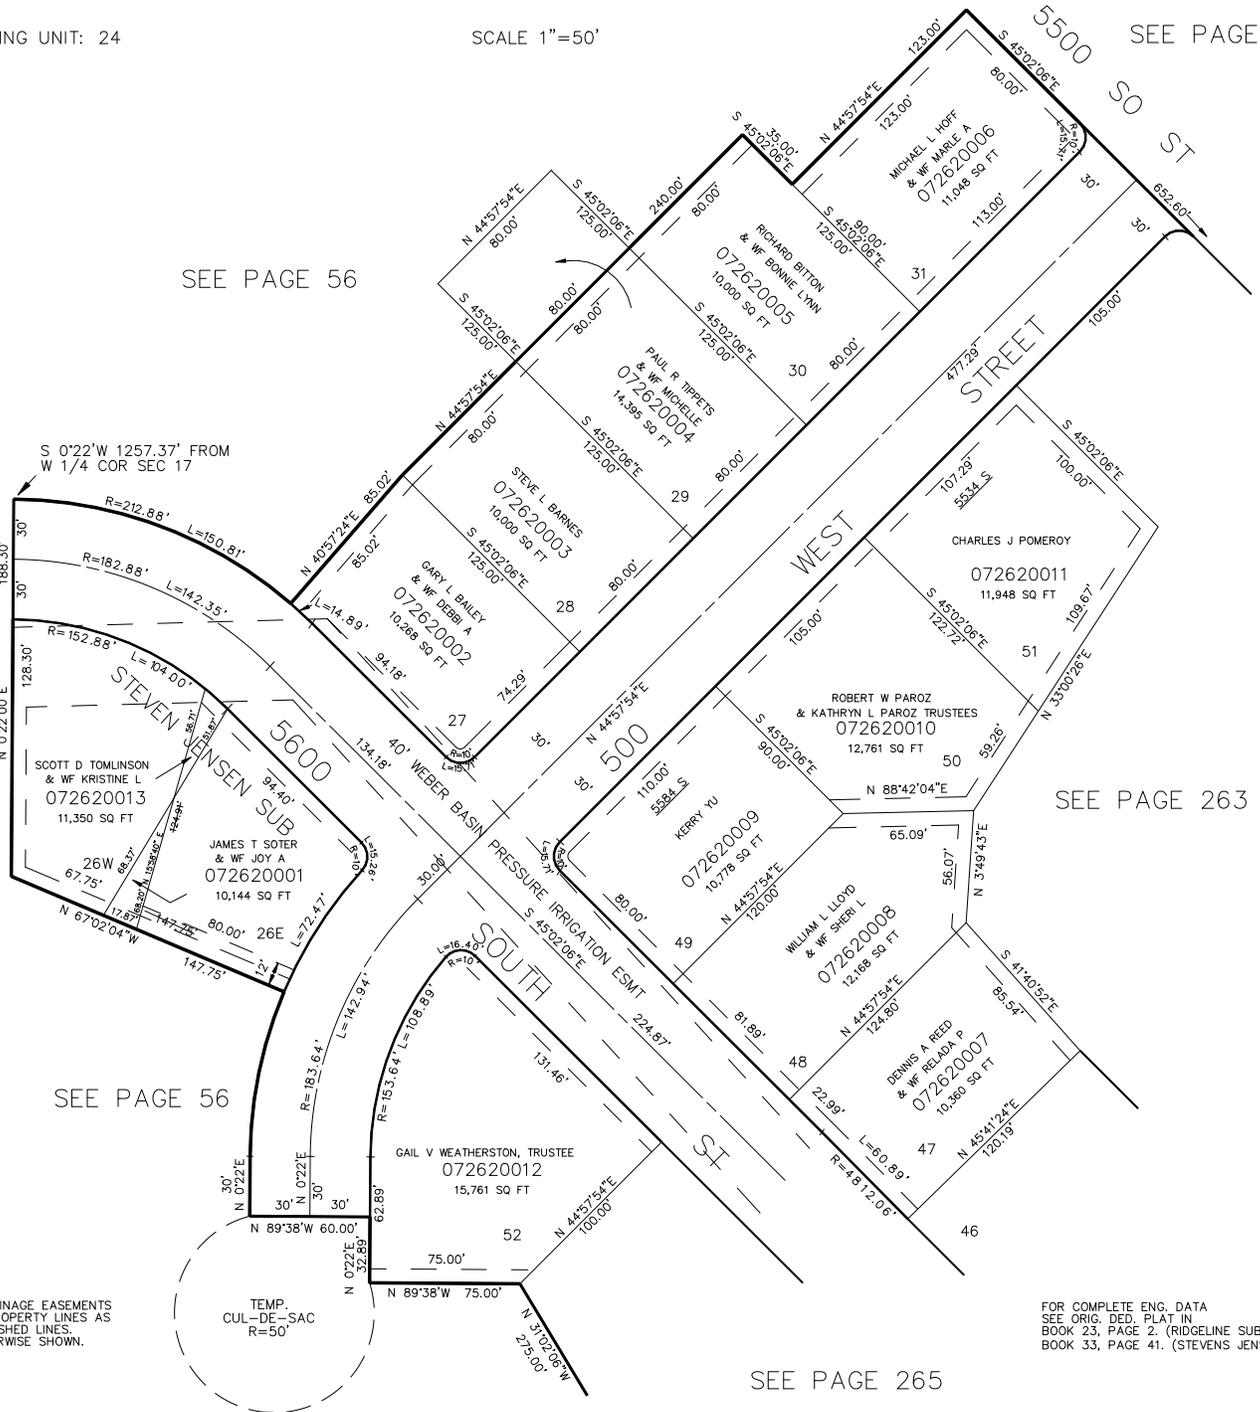

7' UTILITY & DRAINAGE EASEMENTS
 EACH SIDE OF PROPERTY LINES AS
 INDICATED BY DASHED LINES.
 EXCEPT AS OTHERWISE SHOWN.

FOR COMPLETE ENG. DATA
 SEE ORIG. DED. PLAT IN
 BOOK 23, PAGE 2. (RIDGELINE SUB. PH. 3)
 BOOK 33, PAGE 41. (STEVENS JENSEN SUB.)