

PART OF SEC. 17, T.5N., R.1W., S.L.B. & M.
RIDGELINE SUBDIVISION - PHASE 3
 LOTS 32-41

263

TAXING UNIT 24


IN WASHINGTON TERRACE CITY
 SCALE 1"=50'

PREFIX 07-263

SEE PAGE 262

SEE PAGE 154

SEE PAGE 207

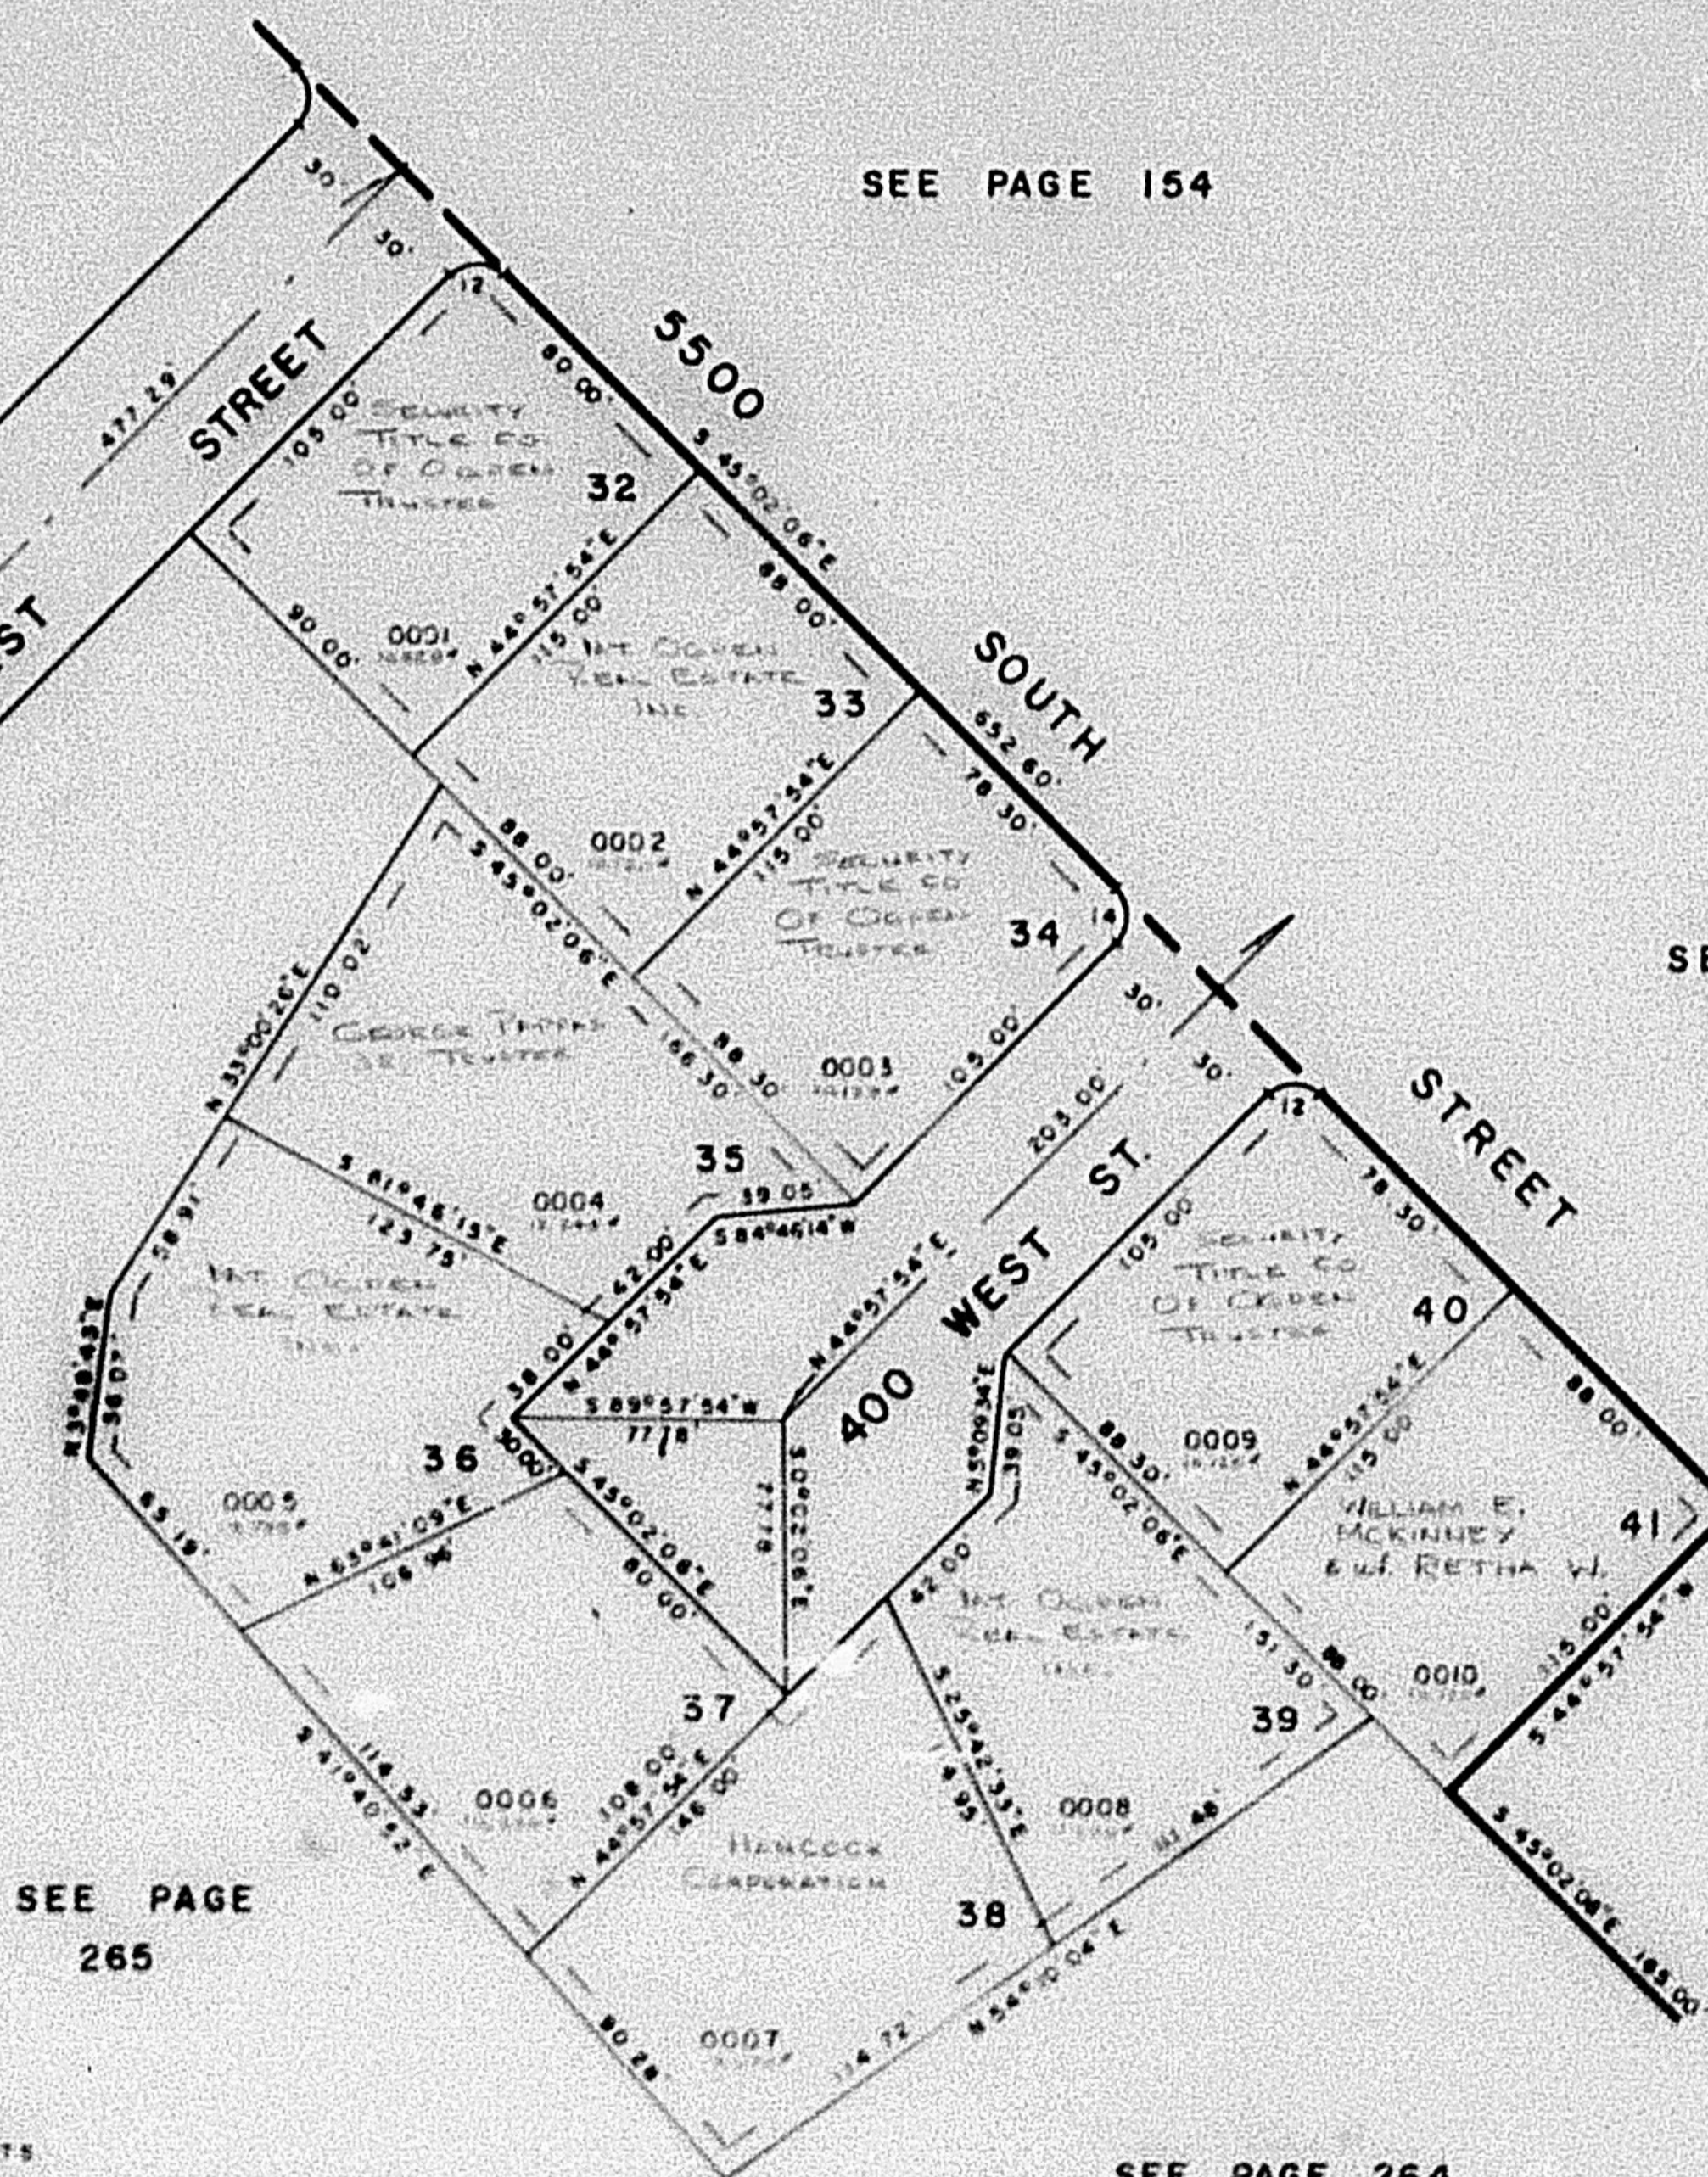

CURVE DATA

12
 Δ: 90°00'00"
 R: 10.00'
 L: 15.71'
 T: 10.00'
 LC: 14.14' N 89°57'54"E

14
 Δ: 90°00'00"
 R: 10.00'
 L: 15.71'
 T: 10.00'
 LC: 14.14' S 0°02'06"E

SEE PAGE
 265

ALL UTILITY & DRAINAGE EASEMENTS
 WILL BE 7'0" UNLESS OTHERWISE
 NOTED

FOR COMPLETE ENG. DATA
 SEE CRIB DED. PLAN IN
 BOOK 23, PAGE 2

SEE PAGE 264